


MATCH LINE 17+00

LEGEND

- SODDING, SALT TOLERANT
- SEEDING, CLASS 1 WITH EROSION CONTROL BLANKET
- SEEDING, CLASS 2A WITH EROSION CONTROL BLANKET
- SEEDING, CLASS 3 WITH EROSION CONTROL BLANKET
- SEDIMENT CONTROL, SILT FENCE
- PROP. STORM SEWER
- PROP. MANHOLE
- PROP. CATCH BASIN
- TEMPORARY DITCH CHECKS

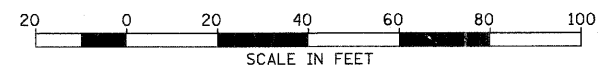

REVISIONS	
NAME	DATE

CITY OF WHEATON
**MANCHESTER ROAD / WESLEY STREET
OVER UNION PACIFIC RAILROAD**
EROSION AND SEDIMENT CONTROL

SCALE: VERT. 1" = 20'
HORIZ. 1" = 20'
DATE 6/4/2008

DRAWN BY MBT
CHECKED BY ALT