


SIGN DETAIL

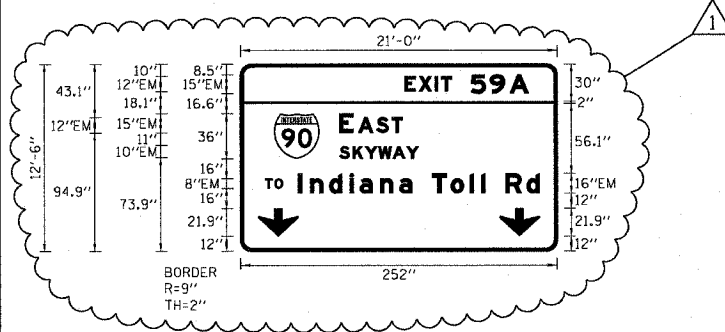


SIGN NUMBER	ISO161094R058.3 LT
WIDTH x HEIGHT	21'-0" x 12'-6"
BORDER WIDTH	2"
CORNER RADIUS	9"
MOUNTING	OVERHEAD
BACKGROUND	TYPE: REFLECTIVE
	COLOR: GREEN
LEGEND/BORDER	TYPE: REFLECTIVE
	COLOR: WHITE

SYMBOL	X	Y	WID	HT
M.1	26.7	74	36	36

DIMENSIONS ARE IN INCHES, TENTHS LETTER LOCATIONS ARE PANEL EDGE TO LOWER LEFT CORNER

LETTER POSITIONS (X)							LENGTH SERIES, SIZE	
E	X	I	T	S	9	A		
130.6	141.9	154.8	159.6	183.4	198.5	214.4	98.7	EM12,EM15
E	A	S	T				50.3	EM15,EM12
78.7	93.7	108.2	120.2				63.2	EM10
S	K	Y	W	A	Y		14.2	EM8
78.7	89.3	98.9	109.7	121	131.8		192.2	EM16/12
T	O							
20.5	28							
I	n	d	I	a	n	a		
45.8	55.4	70.6	86.9	94.9	111.2	126.4		
						136.5		
						152.5		
						167.3		
						182.7		
						191.8		
						194.8		
						210.8		
						227.8		

SIGN DETAIL

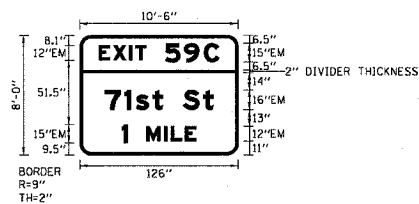


SIGN NUMBER	ISO161094R058.3 RT
WIDTH x HEIGHT	10'-6" x 8'-0"
BORDER WIDTH	2"
CORNER RADIUS	9"
MOUNTING	OVERHEAD
BACKGROUND	TYPE: REFLECTIVE
	COLOR: GREEN
LEGEND/BORDER	TYPE: REFLECTIVE
	COLOR: WHITE

SYMBOL	X	Y	WID	HT

DIMENSIONS ARE IN INCHES, TENTHS LETTER LOCATIONS ARE PANEL EDGE TO LOWER LEFT CORNER

LETTER POSITIONS (X)							LENGTH SERIES, SIZE	
E	X	I	T	S	9	C		
15.2	26.4	39.3	44.1	67.9	83	98.9	95.7	EM12,EM15
7	I	S	T	S	T		86.5	EM16/12
19.8	35.8	44.7	58	66.1	82.1	98.2		
I	M	I	L	E			59.1	EM15,EM12
33.4	52.9	67	72.4	83.7				

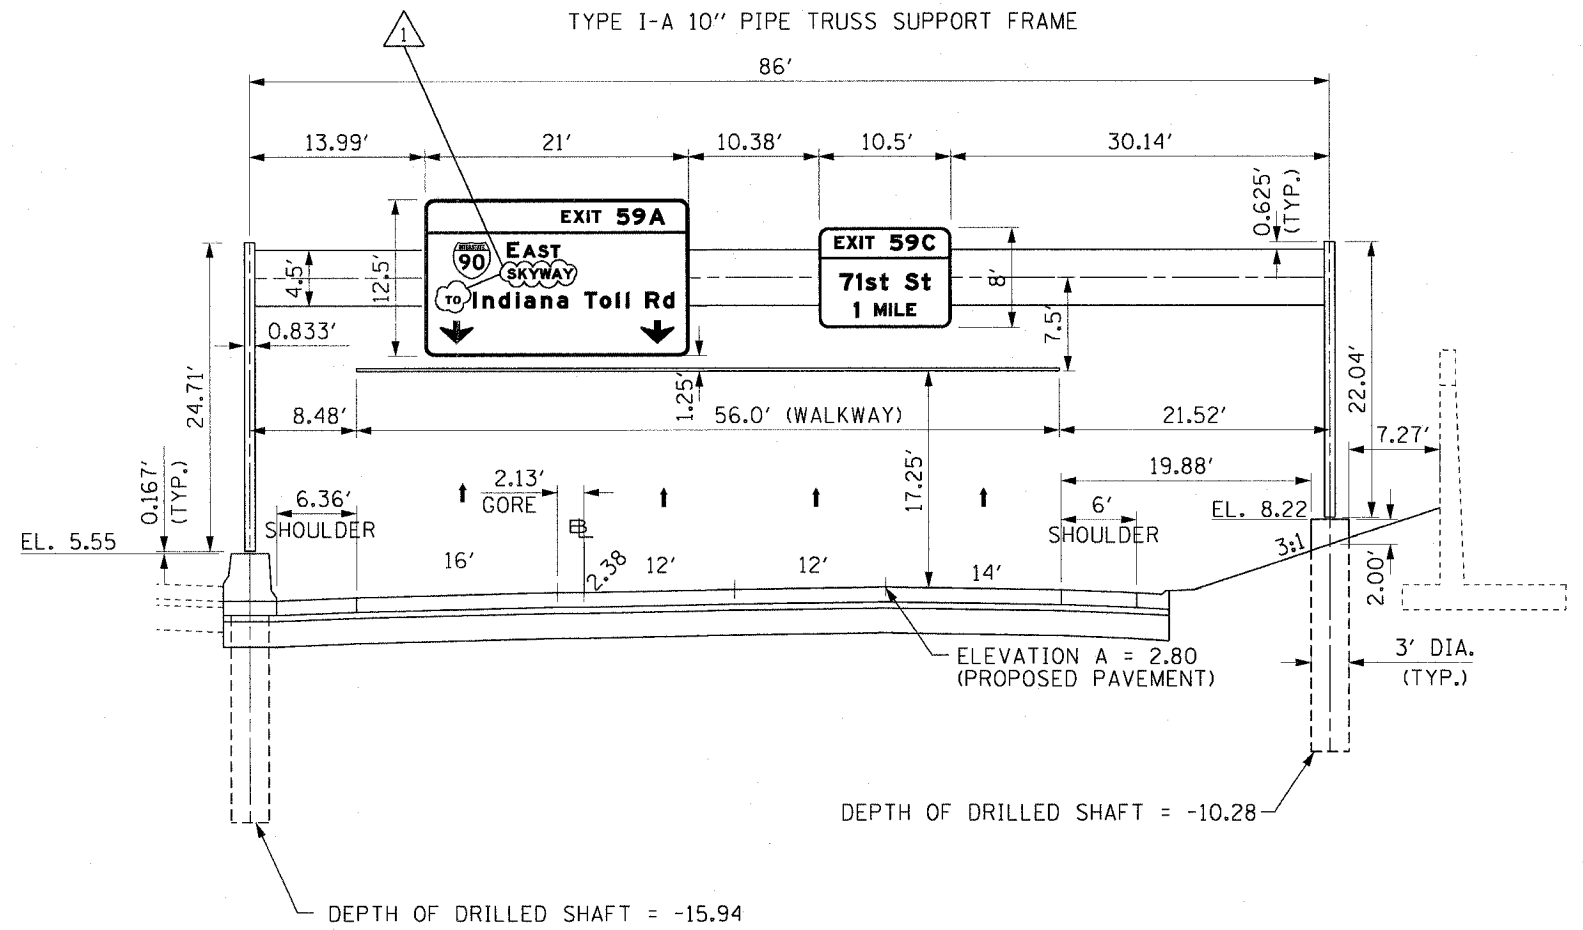

150161094R058.3  
MOUNTING DETAIL  
PROPOSED OVERHEAD SIGN STRUCTURE  
STA 3444+50.00 S.B. I-90/94  
LOOKING SOUTH

- NOTES:
1. PROPOSED PAVEMENT FOR LOCAL LANES IS SHOWN FOR INFORMATION ONLY.
  2. REFER TO LIGHTING PLANS FOR ORIENTATION AND LOCATION OF THE CONDUIT EMBEDDED IN THE OVERHEAD SIGN FOUNDATIONS.

CTE | AECOM

REVISIONS		NAME	DATE
NO.	DESCRIPTION		
1	Addendum 1		7/27/06

ILLINOIS DEPARTMENT OF TRANSPORTATION  
F.A.I. 90/94 (DAN RYAN EXPRESSWAY)  
63RD STREET TO GARFIELD BLVD (SB LOCAL LANES)

PERMANENT SIGN PANEL MOUNTING DETAILS  
PROPOSED OVERHEAD SIGN STRUCTURE  
STA. 3444+50.00

SCALE: NONE DRAWN BY: JSS  
DATE: June 9, 2006 CHECKED BY: MJP

F:\P\4068\CH\WB-CRIS 18 & 19\SIGN\CR 19\AS\Signing\SS19\ADDENDUM 1

7/27/2006 12:58:44 PM