


- LEGEND:**
- C-1 DAM CORES WITH MIN. 5' ROCK CORE BELOW
  - B1 SOIL BORINGS WITH 10' ROCK CORES
  - A1 SOIL BORINGS TO TOP OF BED ROCK
  - W1 SOIL BORINGS TO TOP OF CONCRETE APRON
  - ET-1 EXPLORATORY TRENCHES
  - F1 BRIDGE ABUTMENT BORING - SOIL AND 10' ROCK CORE
  - S1 SOIL DREDGINGS - SEDIMENT TESTING

- LEGEND:**
- BORING
  - ⊠ TP - TEST PIT (EXCAVATION TRENCH)
  - CP - CONTROL POINT
  - BM - BENCHMARK

**Bill of Material**

Item	Unit	Qty
Clearing	Acres	0.10
Temporary Fence	foot	1410.0
Tree Removal (6 to 15 unit diameter)	Unit	64
Tree Trunk Protection	Ea.	15
Sidewalk Removal	Sq. Ft.	460.0
Sediment Control, Silt Fence	foot	775.0
Sediment Control, Silt Fence Maintenance	foot	390.0
Erosion Control Blanket	Sq. Yd.	6,113.6
Portland Cement Concrete Sidewalk 5 Inch	Sq. Ft.	18,902.6

PARCEL NO.	TYPE	REQUIRED ACQUISITIONS AREA (SQ FT)	COORDINATES OF CORNERS			
			NORTHEAST	NORTHWEST	SOUTHWEST	SOUTHEAST
1	PERM. EASEMENT	1109.58	N 1812303.55 E 954455.90	N 1812300.78 E 954423.93	N 1812265.19 E 954421.35	N 1812269.96 E 954453.62
1	TEMP. EASEMENT	901.31	N 1812269.96 E 954453.62	N 1812265.19 E 954421.35	N 1812234.88 E 954419.15	N 1812244.06 E 954451.86
2	PERM. EASEMENT	3032.75	N 1812313.11 E 954556.78	N 1812303.55 E 954455.90	N 1812269.96 E 954453.62	N 1812284.85 E 954554.86
2	TEMP. EASEMENT	1907.85	N 1812284.85 E 954554.86	N 1812269.96 E 954453.62	N 1812244.06 E 954451.86	N 1812273.13 E 954553.99
3	PERM. EASEMENT	6465.05	N 1812323.61 E 954730.06	N 1812313.11 E 954556.78	N 1812284.85 E 954554.86	N 1812272.00 E 954721.65
3	TEMP. EASEMENT	187.91	N 1812282.31 E 954586.22	N 1812284.85 E 954554.86	N 1812273.13 E 954553.99	N 1812282.31 E 954586.22
4	PERM. EASEMENT	6472.28	N 1812310.17 E 954854.52	N 1812323.61 E 954730.06	N 1812272.00 E 954721.65	N 1812262.44 E 954846.60
4	TEMP. EASEMENT	11332.23	N 1812262.44 E 954846.60	N 1812272.00 E 954721.65	N 1812183.34 E 954707.22	N 1812172.38 E 954832.08
5	PERM. EASEMENT	1203.87	N 1812301.25 E 954933.88	N 1812310.17 E 954854.52	N 1812295.47 E 954852.12	N 1812286.49 E 954931.79
5	TEMP. EASEMENT	9956.66	N 1812286.49 E 954931.79	N 1812295.47 E 954852.12	N 1812172.38 E 954832.08	N 1812163.96 E 954912.02

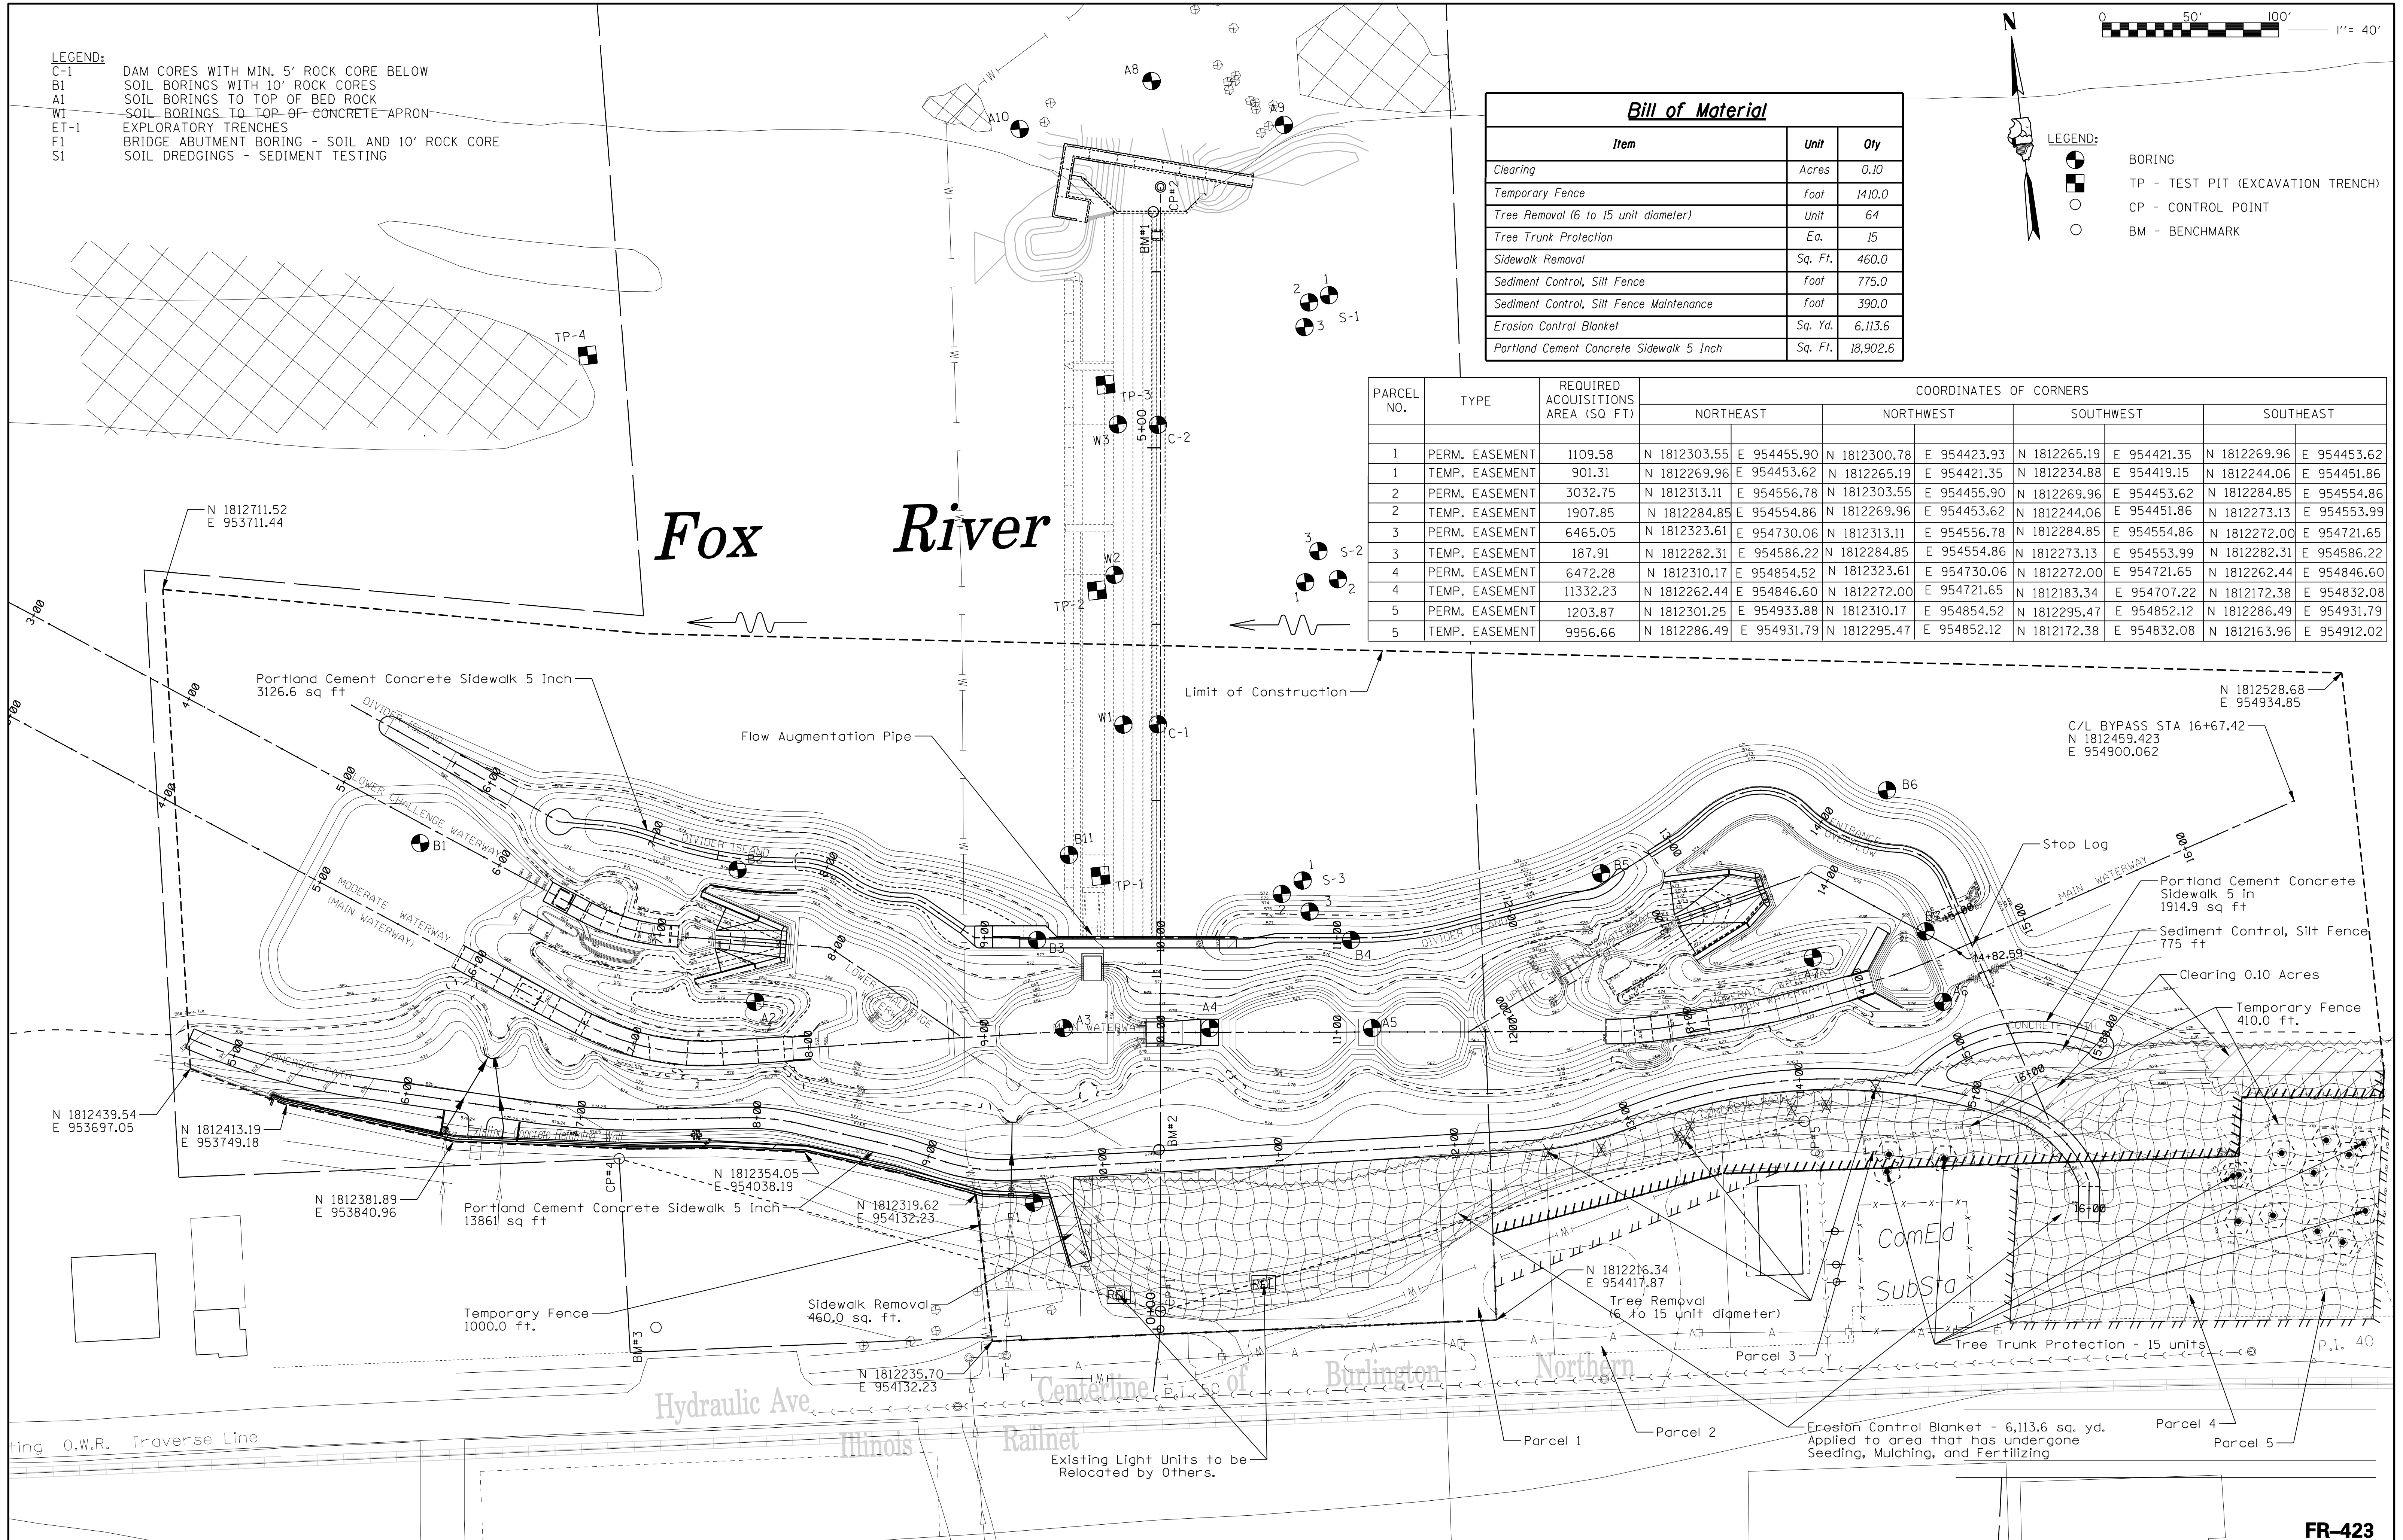

10/09/2007 4:39:58 PM S:\DOCUMENT\02348801\CIVIL\DGN\GEN00P30.DGN  
 10/09/2007 4:39:58 PM S:\DOCUMENT\02348801\CIVIL\DGN\GEN00P30.DGN

Designed By JPR Checked By TKL  
 Drawn By JPR Checked By TKL