


FOR NOTE 4 SEE SHEET NO. C-3

5 WM. BID ITEM NO. 2g. 5
 SET: 1-4 1/2" MJ FIRE HYDRANT AT STA. 2213+15.00 AND 2' BEHIND THE EXISTING CURB
 1-24" x 8" 3BMJ TEE AT STA. 2213+15.00, 155.00' RIGHT
 1-8" MJ VALVE AT STA. 2213.15.00, 160.00' RIGHT
 FLANGE COLOR CODE: BLUE

FOR NOTE 6 SEE SHEET NO. C-5

(A) WM. BID ITEM NO. 8
 EXISTING VALVE BASIN IS TO BE ABANDONED. REMOVE THE FRAME AND DELIVER THEM TO THE SOUTH DISTRICT YARD AT 7521 S. WESTERN AVENUE. FILL THE BASIN WITH APPROVED BACKFILL MATERIAL CA-16 (13 VALVE BASINS).

(B) WM. BID ITEM NO. 6
 AFTER THE EXISTING WATER MAIN HAS BEEN ABANDONED, REMOVE THE OLD FIRE HYDRANT AND DELIVER IT TO THE SOUTH DISTRICT YARD AT 7521 S. WESTERN AVENUE (5 FIRE HYDRANTS).

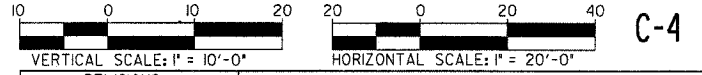

REVISIONS	
NAME	DATE

ILLINOIS DEPARTMENT OF TRANSPORTATION
 F.A.J. 94 (DAN RYAN EXPRESSWAY)
 PLAN AND PROFILE
 24-INCH WATER MAIN RELOCATION
 S. STATE STREET
 NB I-94, STA. 2213+00 TO 2219+00

SCALE: 1"=20'
 DATE: SEPTEMBER 3, 2004

DRAWN BY:
 CHECKED BY:

PLAN	SURVEYED	BY	DATE
NOTE BOOK	NOTED		
NO.			

PROFILE	SURVEYED	BY	DATE
NOTE BOOK	NOTED		
NO.			

BASE DRAWING SHOWING EXISTING CONDITIONS AND UTILITIES IS PREPARED BY:
TYLIN INTERNATIONAL