

SEC 4, T 5 N, R 34 W, 4TH PM


☐ SURVEY & CONSTRUCTION  
FAP 315 (US RTE 136)

☐ SURVEY & CONSTRUCTION  
FAP 407 (IL RTE 336)



**LEGEND**

	PERIMETER EROSION BARRIER
	TEMPORARY DITCH CHECKS
	INLET AND PIPE PROTECTION
	SEDIMENT BASIN
	RIPRAP
	HEAVY DUTY EROSION CONTROL BLANKET
	FABRIC FORMED CONCRETE REVETMENT MAT
	ENERGY DISSIPATOR BASIN

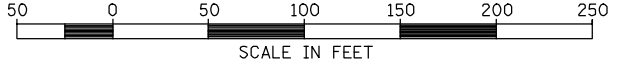

FILE NAME = W:\Transportation\2891\Grading Plans\2891E03.dgn  
 USER NAME = jdeen  
 PLOT SCALE = 100.00' / IN.  
 PLOT DATE = 12/12/2012

DESIGNED - JRB  
 DRAWN - JMO  
 CHECKED - AWM  
 DATE - 12-12-12

REVISED -  
 REVISED -  
 REVISED -  
 REVISED -

**STATE OF ILLINOIS  
 DEPARTMENT OF TRANSPORTATION**

**FAP 407 (IL RTE 336)  
 EROSION CONTROL PLAN - STATION 566+00 TO STATION 580+00**

SCALE: 1"=50' SHEET NO. 3 OF 21 SHEETS STA. 566+00 TO STA. 580+00

F.A.P. RTE.	SECTION	COUNTY	TOTAL SHEETS	SHEET NO.
407	(55-31A)	McDONOUGH	671	180
			CONTRACT NO. 68A42	

ILLINOIS FED. AID PROJECT