


LEGEND

| | |
|--|-----------------------------------|
| | TEMPORARY EROSION CONTROL SEEDING |
| | SEEDING, CLASS 2A |
| | SEEDING, CLASS 4A & 5A |
| | RIPRAP |

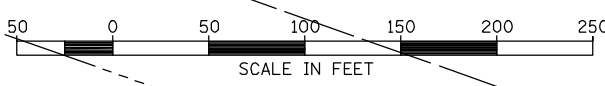

| | | | |
|--|----------------------------|-----------------|-----------|
| FILE NAME = | USER NAME = jdeen | DESIGNED - JRB | REVISED - |
| v:\transportation\2891\grading plans\2891\27-RampK.dgn | | DRAWN - JMO | REVISED - |
| | PLOT SCALE = 100.00' / IN. | CHECKED - AWM | REVISED - |
| | PLOT DATE = 12/12/2012 | DATE - 12-12-12 | REVISED - |

**STATE OF ILLINOIS
DEPARTMENT OF TRANSPORTATION**

**FAP 407 (IL RTE 336)
LANDSCAPING PLAN - RAMP K**

SCALE: 1"=50' SHEET NO. 1 OF 1 SHEETS STA. 101+45.00 TO STA. 122+38.18

| F.A.P. RTE. | SECTION | COUNTY | TOTAL SHEETS | SHEET NO. |
|---------------------------|----------|-----------|--------------------|-----------|
| 407 | (55-31A) | McDONOUGH | 671 | 239 |
| | | | CONTRACT NO. 68A42 | |
| ILLINOIS FED. AID PROJECT | | | | |