



WH009



Whiteside County **AIRPORT**  
JOSEPH H. BITTORF FIELD

Whiteside County  
Airport

Sterling / Rock Falls,  
Illinois

Whiteside County  
Airport

AIP: 3-17-0098- B16  
SQI-3910  
REHABILITATE  
SOUTH TERMINAL  
APRON

Revisions

No.	Date	Description


0 1  
THIS BAR IS EQUAL TO 1"  
AT FULL SCALE (17 X 11).

DESIGN BY: CMT-RFD  
DRAWN BY: CMT-RFD  
CHECKED BY: CMT-RFD  
APPROVED BY: JGP  
DATE: 04.17.09  
JOB No: 09292-02-00

**TAXIWAY A  
GRADING PLAN  
(GRD2)**

9

SHEET 09 OF 11 SHEETS

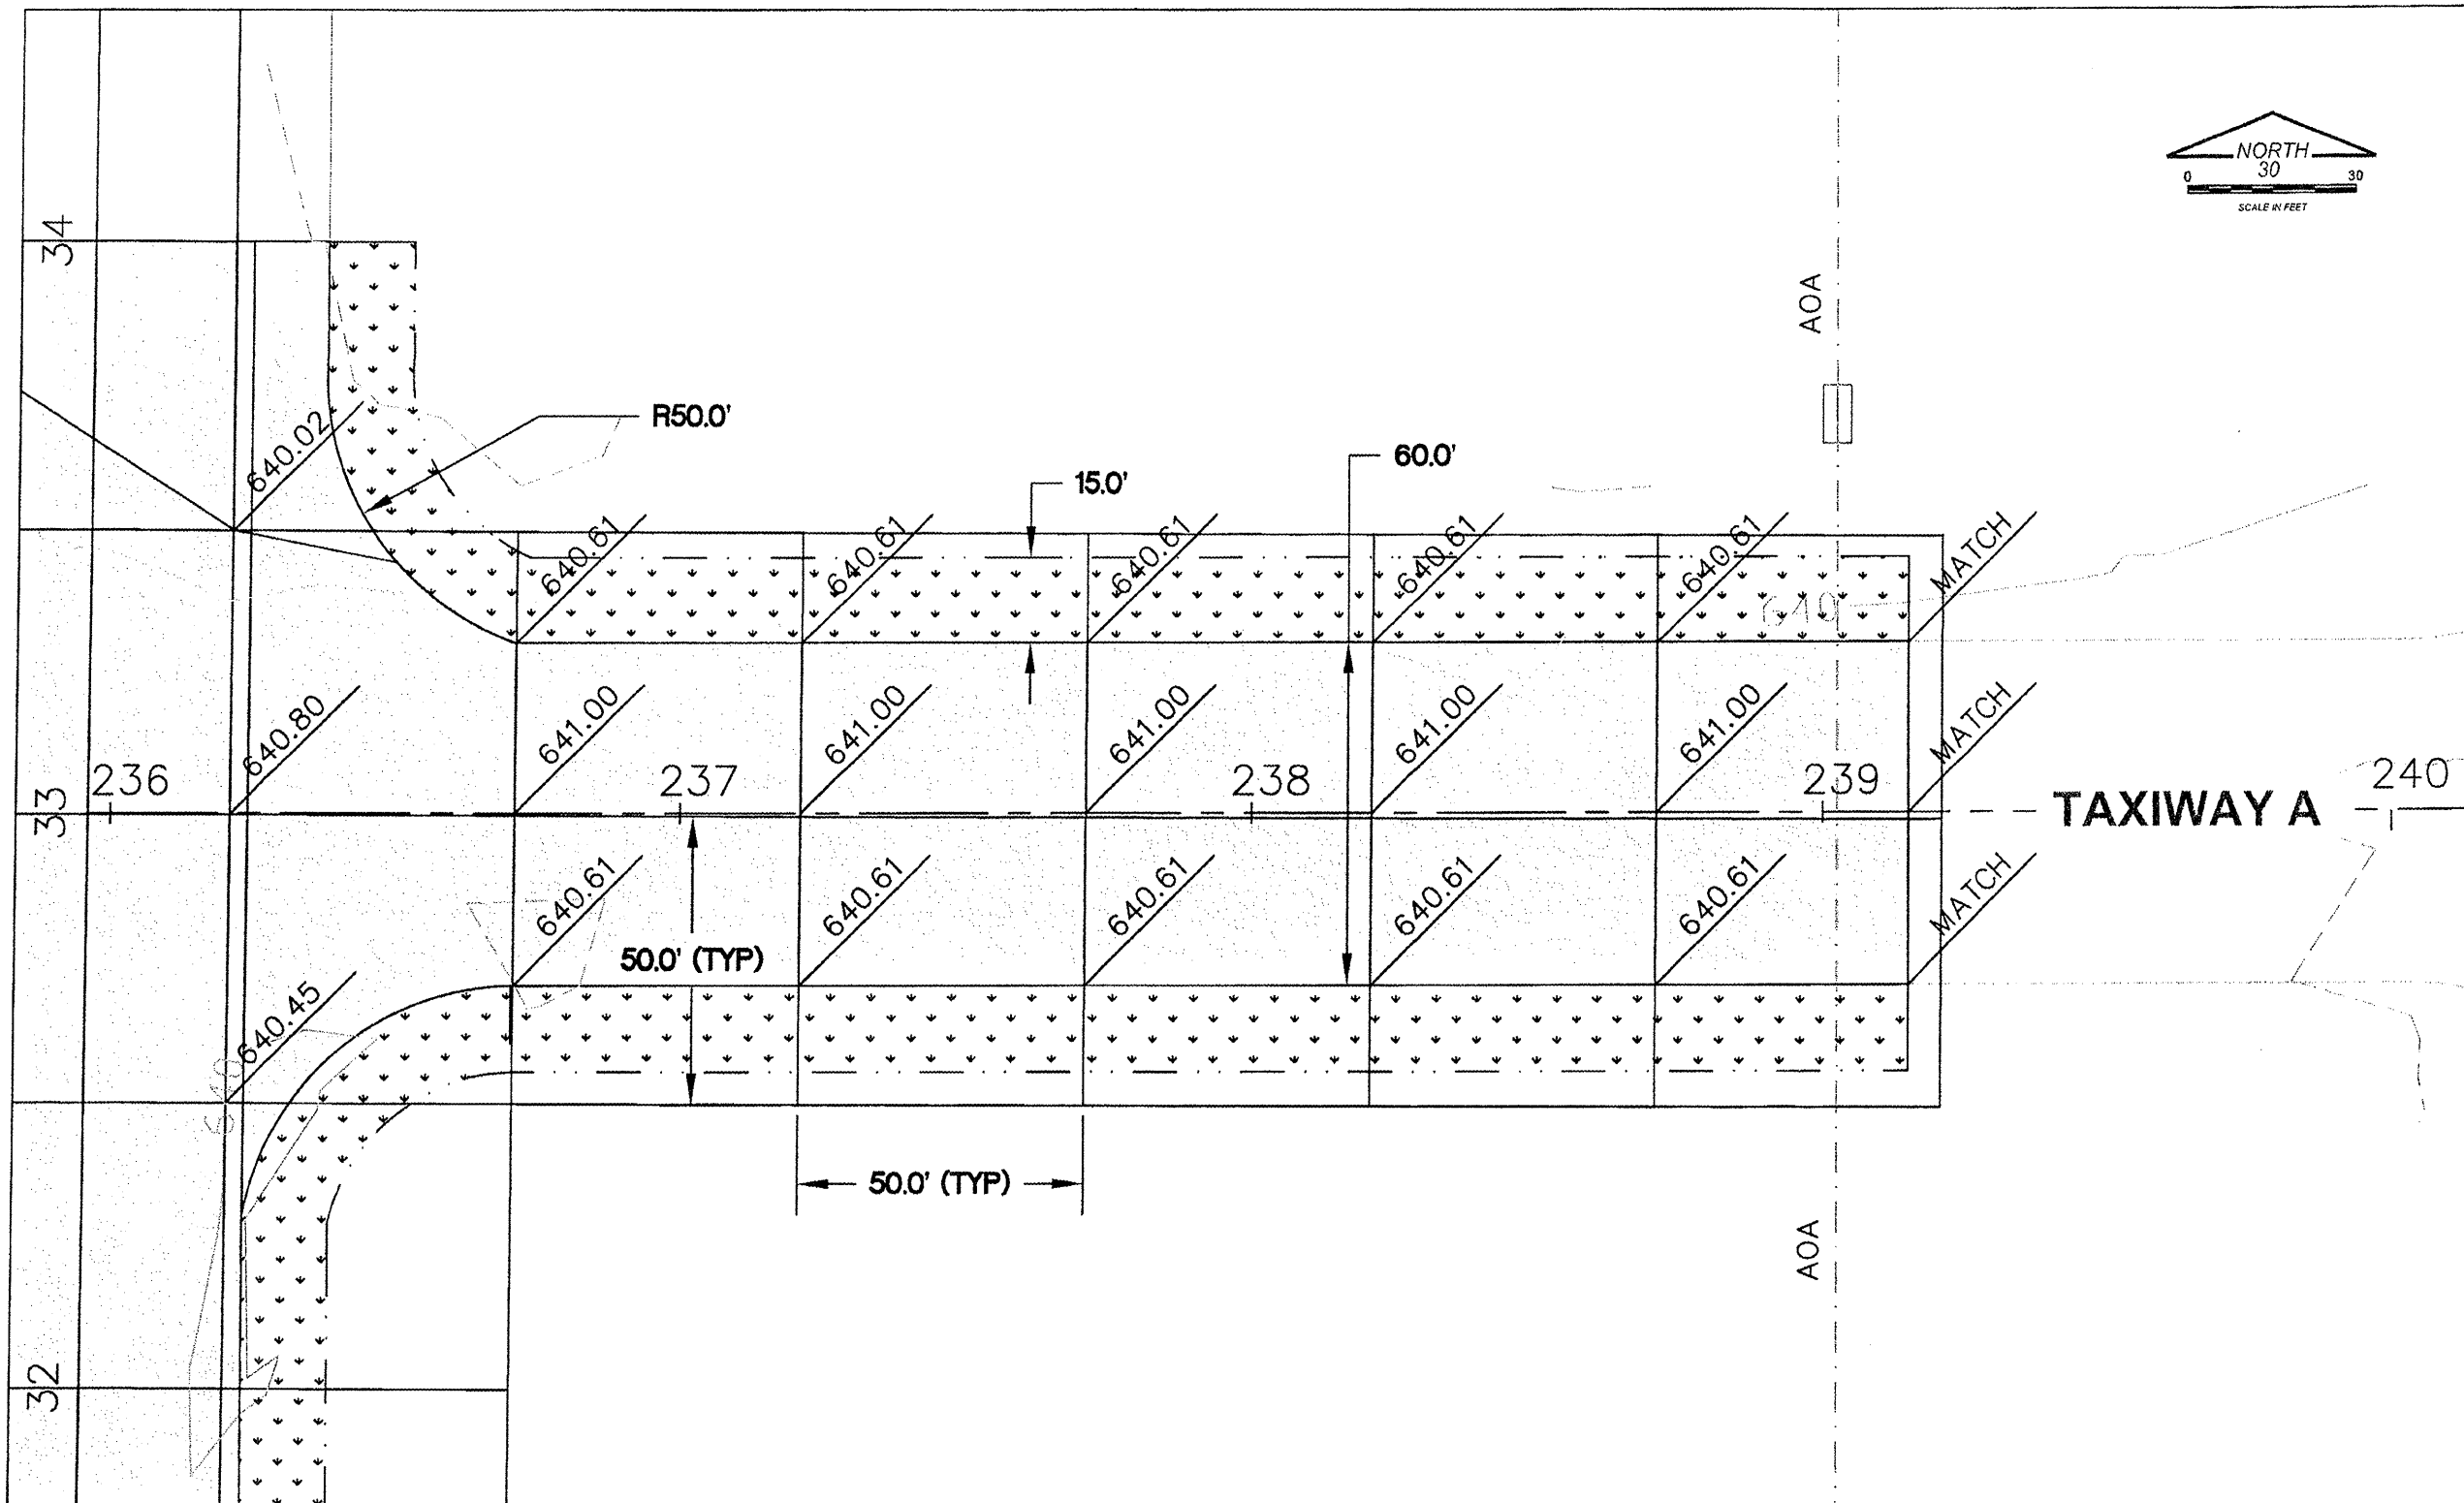

**LEGEND**

- NEW IMPROVEMENTS
- NEW LANDSCAPING LIMITS
- EXISTING CONTOUR
- NEW CONTOUR
- NEW ELEVATION
- NEW LIMITS OF GRADING

**TAXIWAY A  
GRADING PLAN**