


For Information Only

Date: 10/11/84
 Drawn: J. J. [unreadable]
 Checked: [unreadable]

- LEGEND**
- 1 - 2-1/2" #10 XLP, 1-1/2" #10 XLPG 3/4" P.
 - 2 - 2-1/2" #8 XLP, 1-1/2" #8 XLPG 3/4" P.
 - 3 - 2-1/2" #6 XLP, 1-1/2" #6 XLPG 3/4" P.
 - 4 - 3-1/2" #10 XLP, 1-1/2" #10 XLPG 3/4" P.
 - 5 - 3-1/2" #8 XLP, 1-1/2" #8 XLPG 3/4" P.
 - 6 - 3-1/2" #6 XLP, 1-1/2" #6 XLPG 3/4" P.
 - 7 - 3-1/2" #4 XLP, 1-1/2" #4 XLPG 3/4" P.
 - 8 - 3-1/2" #2 XLP, 1-1/2" #2 XLPG 3/4" P.
 - 9 - 3-1/2" #1 XLP, 1-1/2" #1 XLPG 3/4" P.
 - 10 - ALIGNED CONDUIT, SIZE & LENGTH AS SHOWN
 - 11 - CONTROL INSTALLATION, SIZE AS SHOWN
 - 12 - UNDERPASS LUMINAIRE, 150 WATT H.P.S.
 - 13 - 45' H.H. WEATHERING STEEL LIGHT POLE W/250 WATT H.P.S. MULTIMOUNT LUMINAIRE
 - 14 - 85' H.H. WEATHERING STEEL LIGHT POLE W/400 WATT H.P.S. MULTIMOUNT LUMINAIRE
 - 15 - EXIST. POLE WITH PROPOSED CORBA LIGHT FIXTURE
 - 16 - EXIST. POLE AND LIGHT FIXTURE

REVISIONS	DATE

ILLINOIS DEPARTMENT OF TRANSPORTATION
LIGHTING PLAN VIEW
 FAI RTE. 55
 SEC. 84-3-RS-5
 SANGAMON COUNTY
 SCALE: VERT. _____
 HORIZ. _____
 DATE _____
 DRAWN BY: JOC
 CHECKED BY: _____

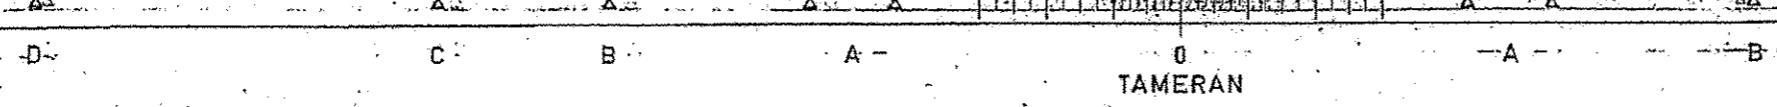

FAI	SECTION	COUNTY	TOTAL SHEETS	SHEET NO.
55	(84-3)I-4	SANGAMON	56	26A