

SECTION	84-3-RS-5
COUNTY	SANG.
DATE	10/1/54
DESIGNED BY	
CHECKED BY	


For Information Only

- LEGEND**
- 1- 2-1/2" #10 XLP, 1-1/2" #10 XLPG 3/4" P.
 - 2- 2-1/2" #8 XLP, 1-1/2" #8 XLPG 3/4" P.
 - 3- 2-1/2" #6 XLP, 1-1/2" #6 XLPG 1" P.
 - 4- 3-1/2" #10 XLP, 1-1/2" #10 XLPG 3/4" P.
 - 5- 3-1/2" #8 XLP, 1-1/2" #8 XLPG 3/4" P.
 - 6- 3-1/2" #6 XLP, 1-1/2" #6 XLPG 1" P.
 - 7- 3-1/2" #4 XLP, 1-1/2" #4 XLPG 1 1/4" P.
 - 8- 3-1/2" #2 XLP, 1-1/2" #2 XLPG 1 1/4" P.
 - 9- 3-1/2" #1 XLP, 1-1/2" #1 XLPG 1 1/2" P.
 - 10- ALIGNED CONDUIT, SIZE & LENGTH AS SHOWN
 - 11- CONTROL INSTALLATION, SIZE AS SHOWN
 - 12- UNDERPASS LUMINAIRE, 150 WATT H.P.S.
 - 13- 45' M.H. WEATHERING STEEL LIGHT POLE W/250 WATT H.P.S. MULTIMOUNT LUMINAIRE
 - 14- 55' M.H. WEATHERING STEEL LIGHT POLE W/400 WATT H.P.S. MULTIMOUNT LUMINAIRE
 - 15- EXIST. POLE WITH PROPOSED CORBA LIGHT FIXTURE
 - 16- EXIST. POLE AND LIGHT FIXTURE

REVISIONS	DATE

ILLINOIS DEPARTMENT OF TRANSPORTATION
LIGHTING PLAN VIEW
 FAI RTE. 55
 SEC. 84-3-RS-5
 SANGAMON COUNTY
 SCALE: VERT. 1"=10'
 HORIZ. 1"=40'
 DRAWN BY: RSC
 CHECKED BY:

DRAWN BY: RSC
 CHECKED BY: RSC
 DATE: 10/1/54

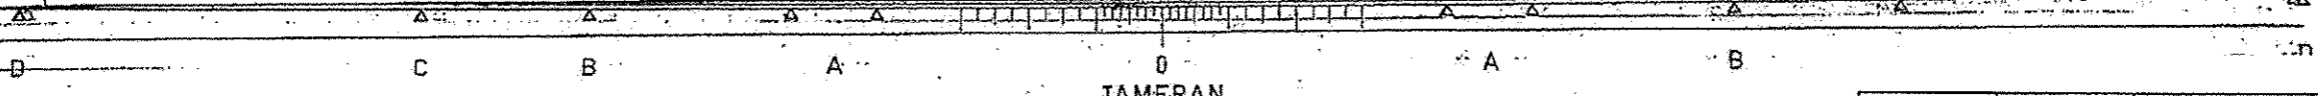

FAI	SECTION	COUNTY	TOTAL SHEETS	SHEET NO.
55	(84-3)-I-4	SANGAMON	56	26B