

**WATER MAIN FITTINGS (RJT)**

- WM-F21  
12" x 6" TEE INSTALLED AS PART OF 12" WATER MAIN RELOCATION.
- WM-F22  
12" x 6" TEE INSTALLED AS PART OF 12" WATER MAIN RELOCATION.
- WM-F23  
6" - 45° BEND


**WATER MAIN VALVES**

- WM-V8  
12" GATE VALVE IN 5' DIA VALVE VAULT
- WM-V9  
12" GATE VALVE IN 5' DIA VALVE VAULT
- WM-V10  
NOT USED
- WM-V11  
12" INSERTION VALVE IN 5' DIA VALVE VAULT
- WM-V12  
12" GATE VALVE IN 5' DIA VALVE VAULT
- WM-V13  
12" GATE VALVE IN 5' DIA VALVE VAULT
**WATER MAIN FITTINGS (RJT)**

- WM-F16  
12" x 6" TEE
- WM-F17  
12" x 12" TEE
- WM-F18  
12" PLUG
- WM-F19  
12" x 90° BEND WITH CONCRETE THRUST BLOCK
- WM-F20  
12" SLEEVE
- WM-F21  
12" x 6" TEE
- WM-F22  
12" x 12" TEE
- WM-F23  
12" - 90° BEND
- WM-F24  
12" x 12" TEE
- WM-F25  
12" SLEEVE
- WM-F26  
12" x 6" TEE
- WM-F27  
12" x 12" TEE
- WM-F28  
12" x 12" TEE
- WM-F29  
12" x 12" TEE

DATE	
BY	
REVISION	
NO.	
DATE	
BY	
REVISION	
NO.	

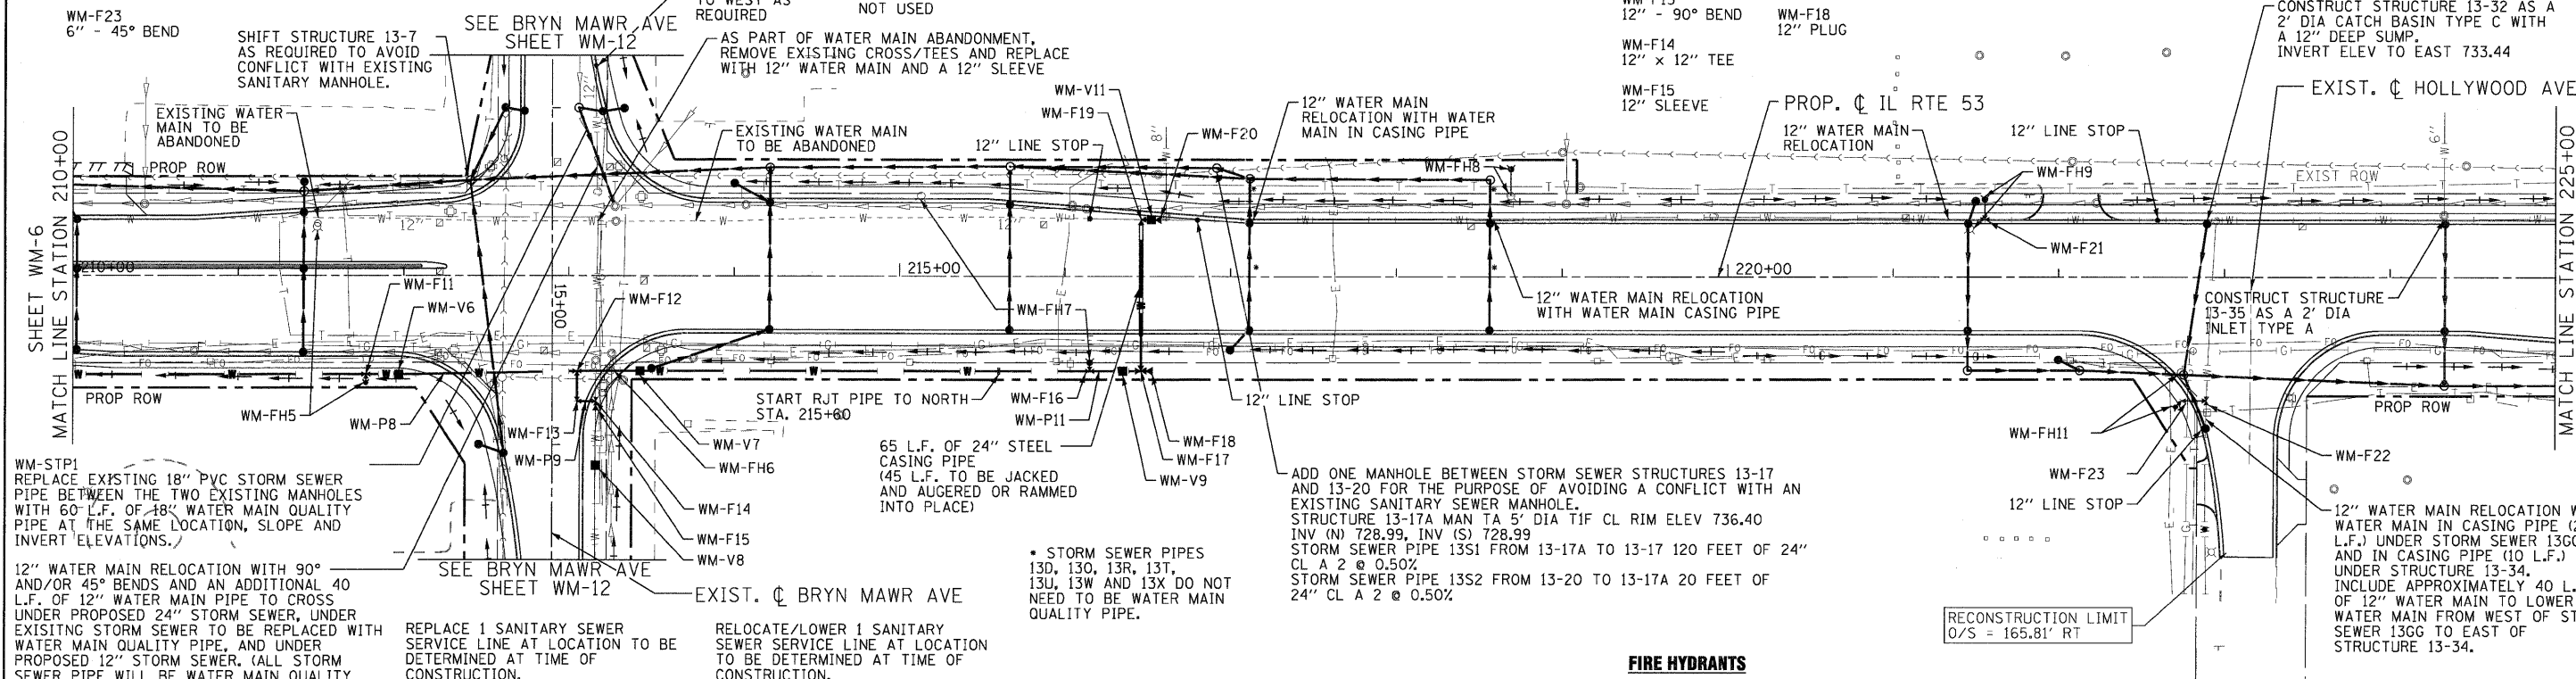


**WATER MAIN PIPES**

- WM-P8: 560 L.F. OF 12" WATER MAIN
- WM-P9: 30 L.F. OF 12" WATER MAIN (RJT)
- WM-P10: NOT USED
- WM-P11: 200 L.F. OF 12" WATER MAIN (RJT)

**WATER MAIN FITTINGS (RJT)**

- WM-F16: 12" x 6" TEE
- WM-F17: 12" x 12" TEE
- WM-F18: 12" PLUG
- WM-F19: 12" x 90° BEND WITH CONCRETE THRUST BLOCK
- WM-F20: 12" SLEEVE
- WM-F21: 12" x 6" TEE
- WM-F22: 12" x 12" TEE
- WM-F23: 12" - 90° BEND
- WM-F24: 12" x 12" TEE
- WM-F25: 12" SLEEVE
- WM-F26: 12" x 6" TEE
- WM-F27: 12" x 12" TEE
- WM-F28: 12" x 12" TEE
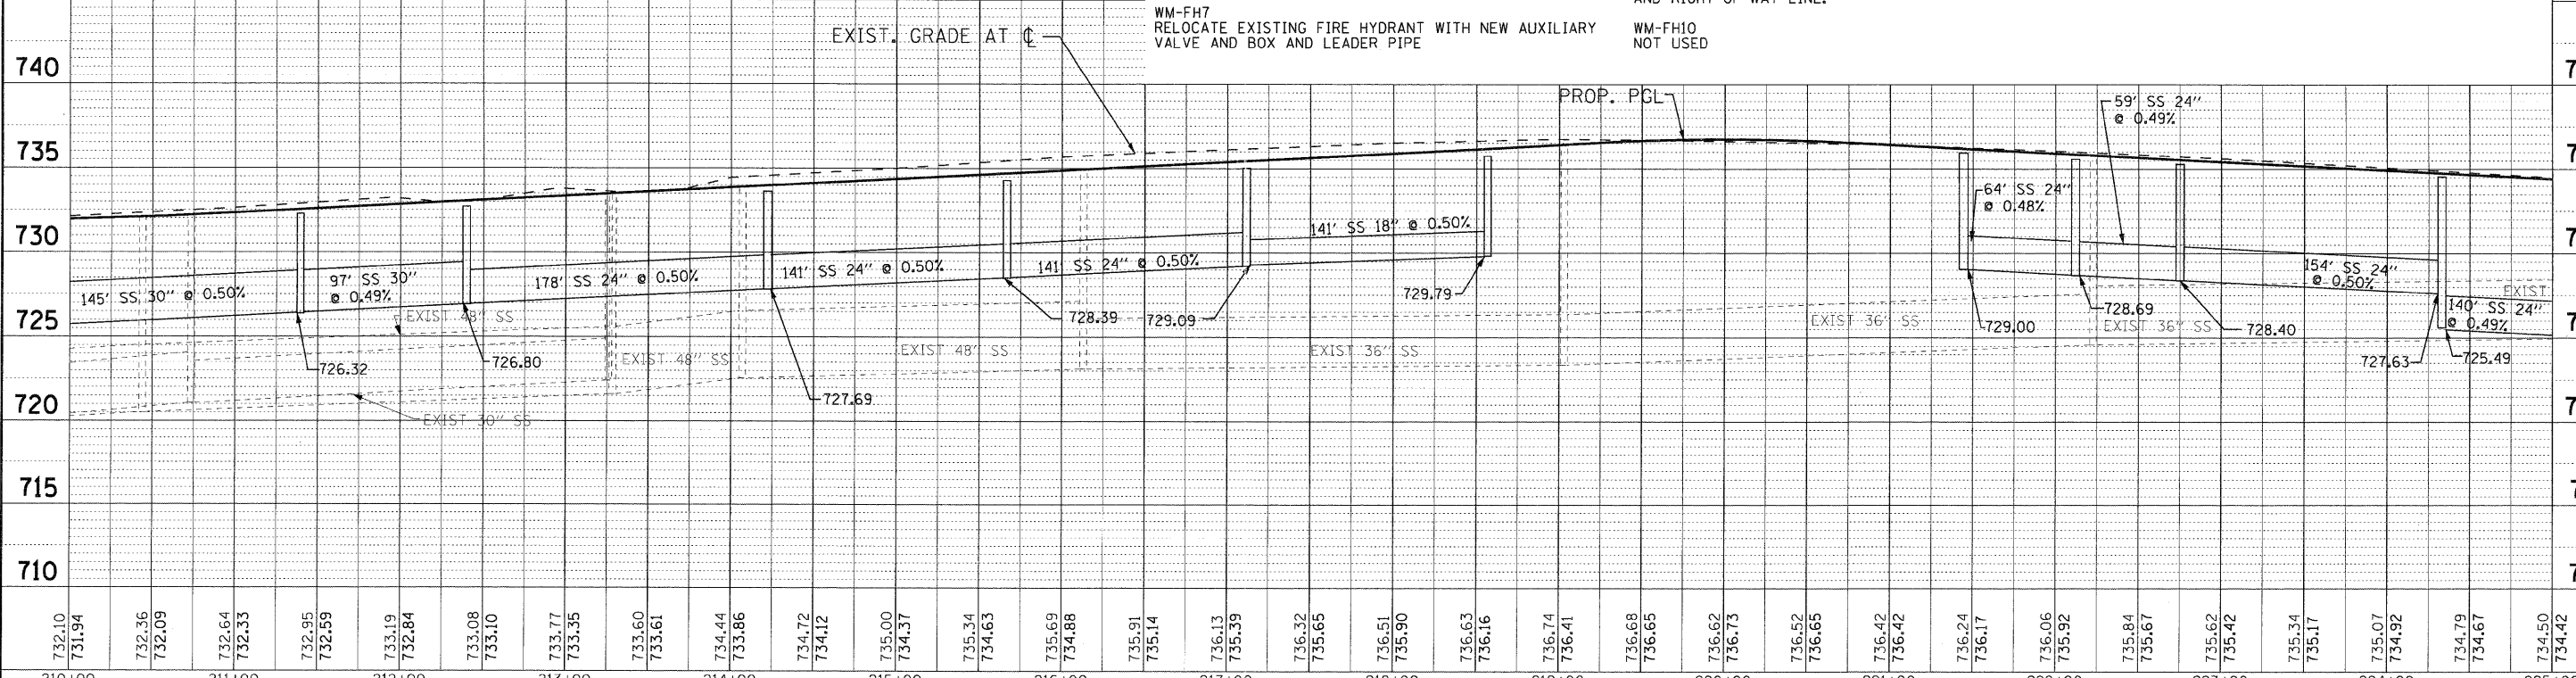

DATE	
BY	
REVISION	
NO.	
DATE	
BY	
REVISION	
NO.	

	USER NAME = user.name	DESIGNED - SMV	REVISED - 8-27-10 VILLAGE REVIEW		<b>ILLINOIS ROUTE 53</b> <b>WATER AND SEWER REPLACEMENT PLAN AND PROFILE</b>		F.A.U. RTE. 2578	SECTION 532B	COUNTY	TOTAL SHEETS 781	SHEET NO. 355
	PLOT CONFIG = PDF22X34.plt	DRAWN - UKB	REVISED -		SCALE: 1"=50'	SHEET NO. WM-7 OF 17	STA. 210+00 TO STA. 225+00	CONTRACT NO. 60477			
PLOT SCALE = 1:50	CHECKED - SMV	REVISED -					ILLINOIS FED. AID PROJECT				
PLOT DATE = 11/24/2010 8:52:38 AM	DATE - 7/30/2010	REVISED -									

I:\Crystal Lake\ITASV\100547-Rt 53 W and S\CAD00-SURVEY\DRAWINGS\B&W\WM-PP-sht.268.dgn