


DRAINAGE LEGEND

- PROPOSED STORM SEWER
- EXISTING STORM SEWER
- PROPOSED SWALE
- EXISTING DITCH
- PROPOSED PIPE UNDERDRAIN
- △ PROPOSED STRUCTURE
- PROPOSED PIPE

FOR DRAINAGE PLAN SHEET
SEE SHEET 2 OF 13

DATE	
BY	
PLAN	
NOTE BOOK NO.	
SURVEYED	
ALIGNED	
CHECKED	
RT. OF WAY CHECKED	
DATE FILE NAME	

DATE	
BY	
PROFILE	
NOTE BOOK NO.	
POINTS CHECKED	
B.M. NOTED	
STRUCTURE NOTATIONS CH'D	

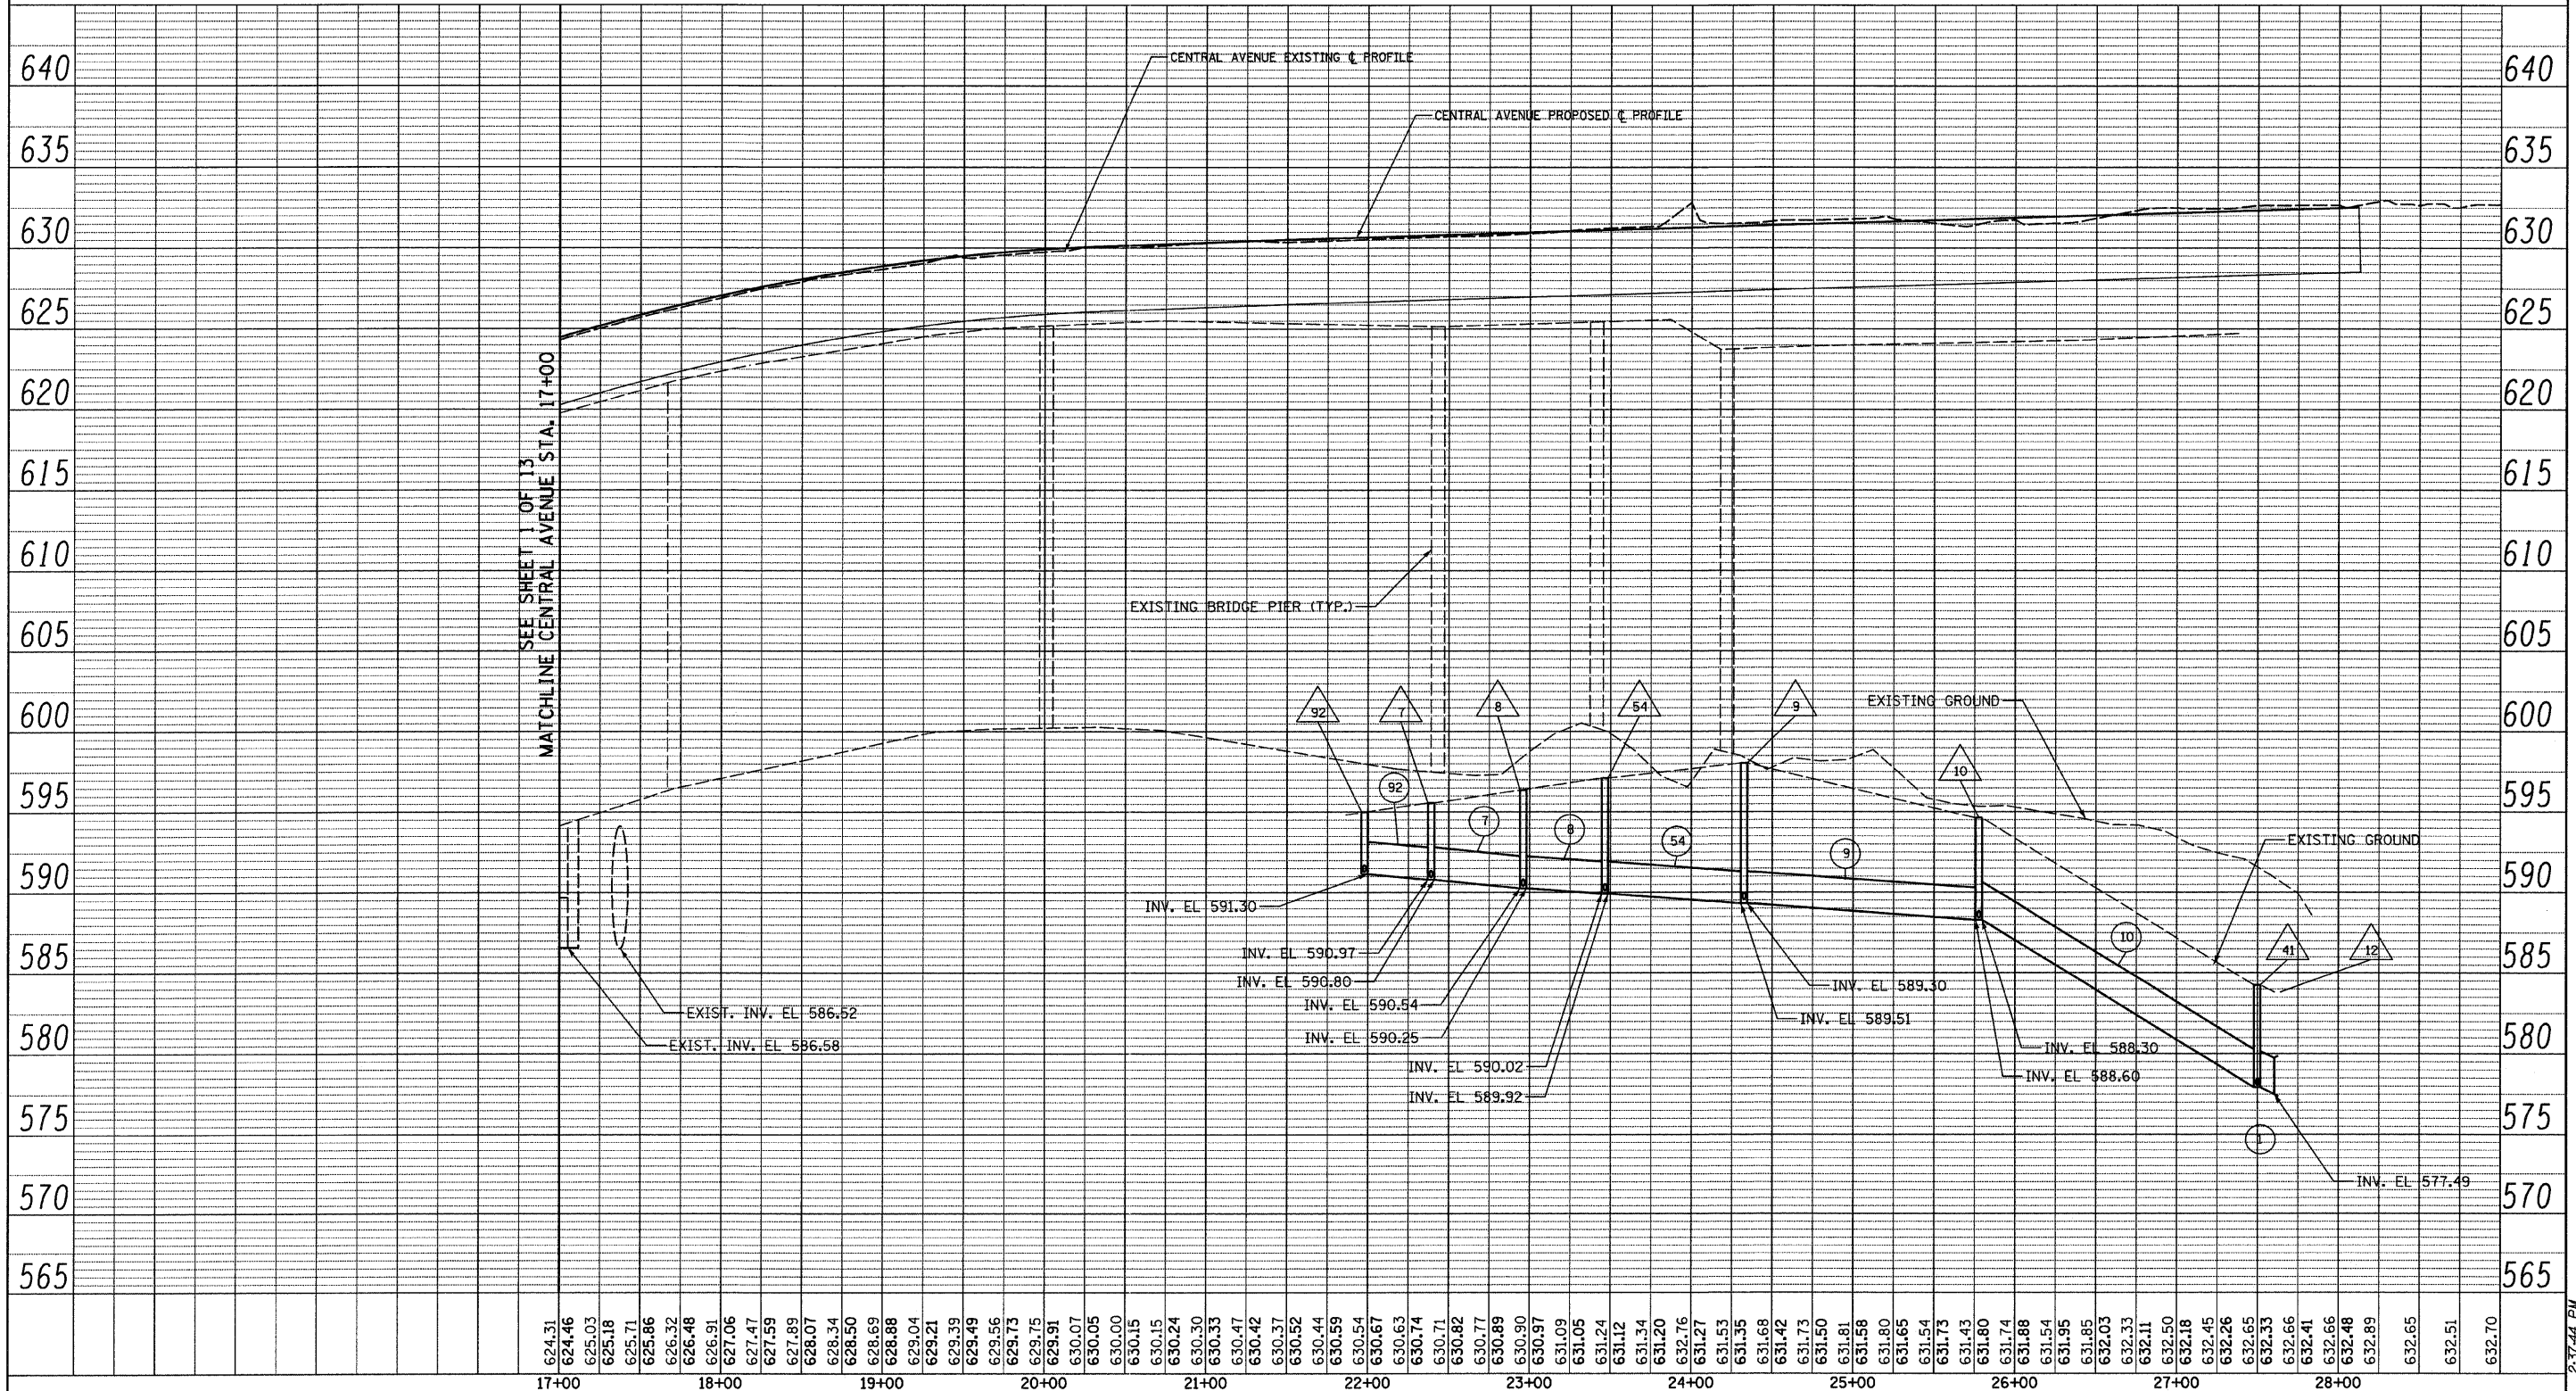

624.31	17+00	624.46	18+00	625.03	19+00	625.18	20+00	625.71	21+00	625.86	22+00	626.32	23+00	626.48	24+00	626.91	25+00	627.06	26+00	627.47	27+00	627.59	28+00	627.89		628.07		628.34		628.50		628.69		628.88		629.04		629.21		629.39		629.49		629.56		629.73		629.75		629.91		630.07		630.05		630.00		630.15		630.24		630.30		630.33		630.47		630.42		630.37		630.52		630.44		630.59		630.54		630.67		630.63		630.74		630.71		630.82		630.77		630.89		630.90		630.97		631.09		631.05		631.24		631.12		631.34		631.20		632.76		631.27		631.53		631.35		631.68		631.42		631.73		631.50		631.81		631.58		631.80		631.65		631.54		631.73		631.43		631.80		631.74		631.88		631.54		631.95		631.85		632.03		632.33		632.11		632.50		632.18		632.45		632.26		632.65		632.33		632.66		632.41		632.66		632.48		632.89		632.65		632.51		632.70	
--------	-------	--------	-------	--------	-------	--------	-------	--------	-------	--------	-------	--------	-------	--------	-------	--------	-------	--------	-------	--------	-------	--------	-------	--------	--	--------	--	

TYLIN INTERNATIONAL	USER NAME = #USER*	DESIGNED - MR	REVISED -	STATE OF ILLINOIS DEPARTMENT OF TRANSPORTATION	CENTRAL AVENUE OVER I-55 DRAINAGE PLAN, CENTRAL AVENUE		F.A. RTE. 55	SECTION 0711.2R & 1011.1BR	COUNTY COOK	TOTAL SHEETS 741	SHEET NO. 139
	PLOT SCALE = #SCALE*	DRAWN - MR	REVISED -		SCALE:	SHEET NO. 2 OF 13 SHEETS	STA. 17+00.00 TO STA. 29+00.00	FED. ROAD DIST. NO.	ILLINOIS FED. AID PROJECT	CONTRACT NO. 60999	
	PLOT DATE = 4/28/2011	CHECKED - AZ	REVISED -								
		DATE - 03/25/2011	REVISED -								

P:\01345\ROAD\55dr-pf02c.dgn 4/28/2011 2:37:44 PM