


| F.A.P. RTE. | SECTION | COUNTY | TOTAL SHEETS | SHEET NO. |
|----------------------------|---------|----------|------------------|-----------|
| 793 | 112BR-2 | BOND | 52 | 18 |
| STA. 665+50 TO STA. 671+50 | | | | |
| FED. ROAD DIST. NO. | | ILLINOIS | FED. AID PROJECT | |

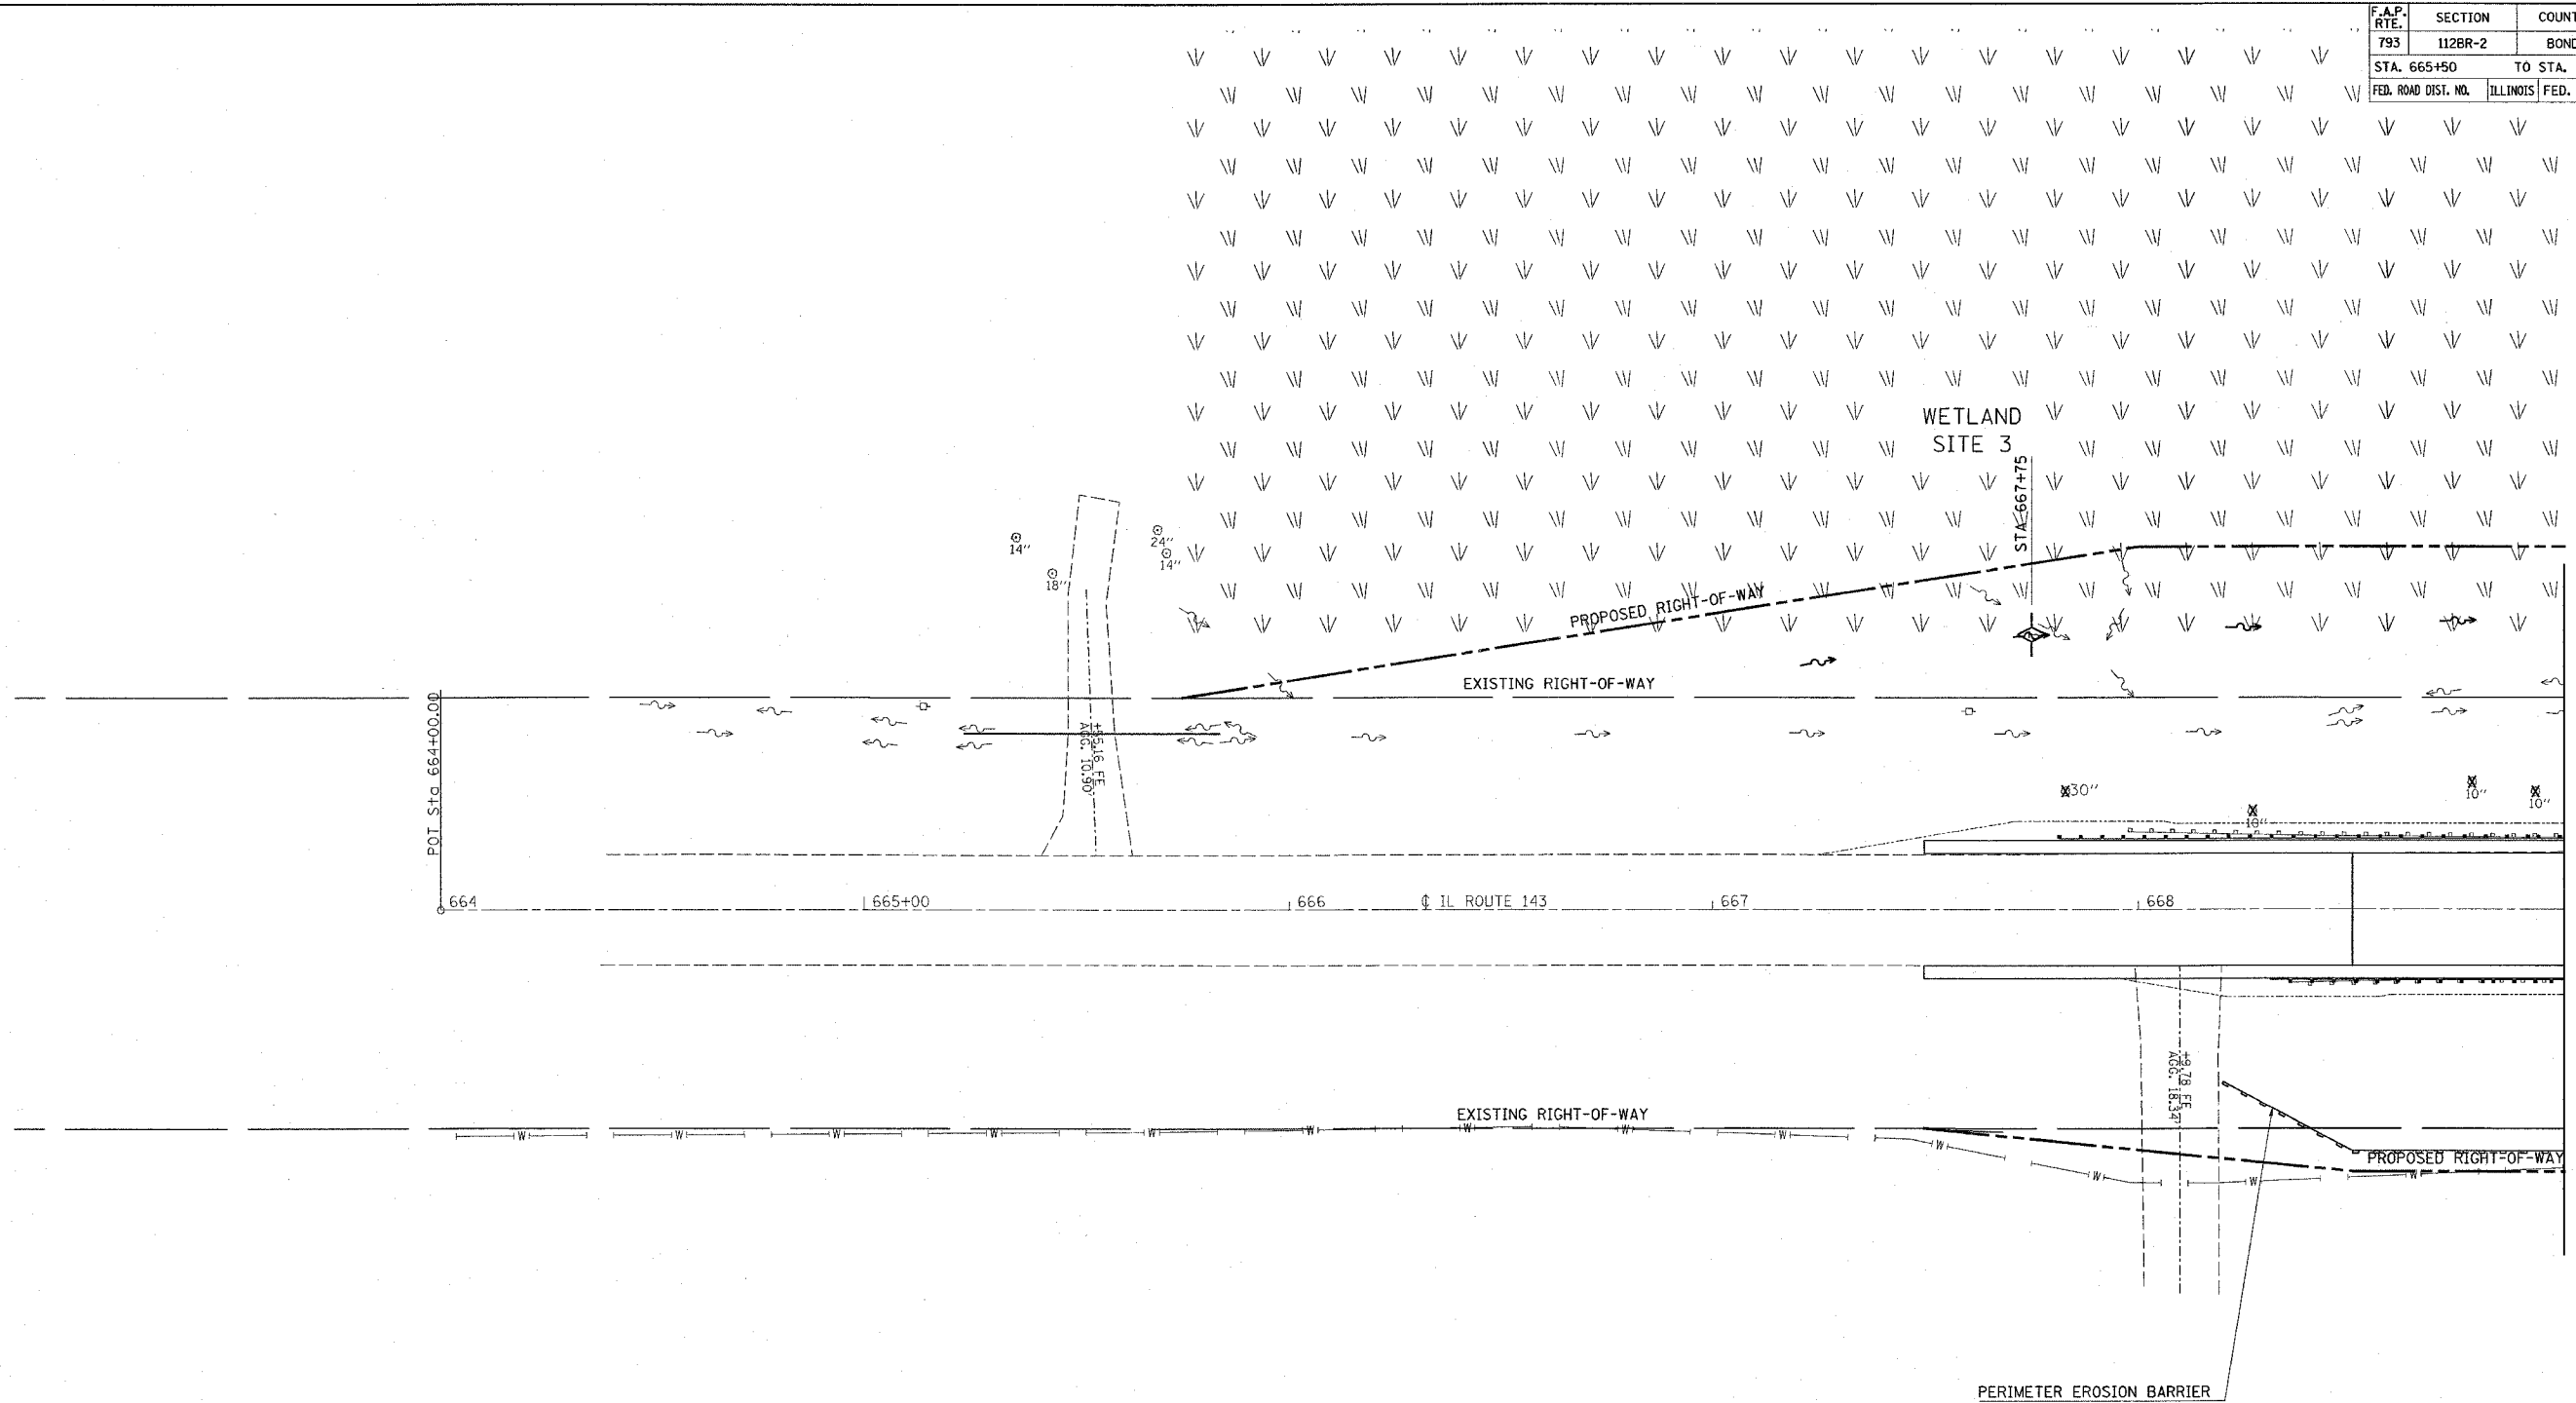


WETLAND - SITE 2:

THIS OLD STREAM CHANNEL IS LOCATED IMMEDIATELY SOUTH OF IL ROUTE 143 AND ABOUT 65 FT WEST OF BEAVER CREEK. THE SITE POSSESSES HYDRIC SOIL AND WETLAND VEGETATION. THEREFORE, THIS SITE IS A WETLAND.

WETLAND - SITE 3:

THIS FLOODPLAIN FOREST IS LOCATED ABOUT 60 FT NORTH OF IL ROUTE 143 AND ABOUT 95 FT WEST OF BEAVER CREEK. THE SITE POSSESSES HYDROPHYTIC VEGETATION, HYDRIC SOIL AND WETLAND HYDROLOGY. THEREFORE, THIS SITE IS A WETLAND.

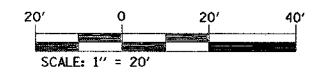

| REVISIONS | |
|-----------|------|
| NAME | DATE |
| | |
| | |
| | |
| | |
| | |
| | |
| | |
| | |
| | |
| | |

ILLINOIS DEPARTMENT OF TRANSPORTATION

EROSION CONTROL

FAP ROUTE 793
SECTION 112BR-2
BOND COUNTY
SN 003-0035

PLOT DATE = 6/22/2007
 FILE NAME = c:\Users\james\Documents\76897\plan\p18.dwg
 PLOT SCALE = 20,0000 / IN.
 REFERENCE = REF