


NOTE:
FROM STATION 562+50 TO 564+55 EXISTING VEGETATION
BEYOND CONSTRUCTION LIMITS NOT TO BE DISTURBED.

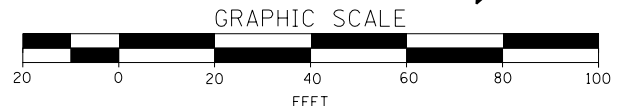

FILE NAME =	USER NAME = lauhlinr1	DESIGNED -	REVISED -	STATE OF ILLINOIS DEPARTMENT OF TRANSPORTATION	EROSION CONTROL PLAN			F.A.P. R.T.E.	SECTION	COUNTY	TOTAL SHEETS	SHEET NO.
et:\pwork\pwidot\lauhlinr1\d0233251\0672A03-shr-erosi.dgn	2A03-shr-erosi.dgn	DRAWN -	REVISED -		SCALE: 1"=20'	SHEET NO. 1 OF 1 SHEETS	STA. 553+000 STA. 559+00	713	120B-3	SCHUYLER	75	20
	PLOT SCALE = 40.0000' / in.	CHECKED -	REVISED -					CONTRACT NO. 72A03				
	PLOT DATE = Aug-17-2010 01:28:34PM	DATE -	REVISED -					FED. ROAD DIST. NO.	ILLINOIS	FED. AID PROJECT		