

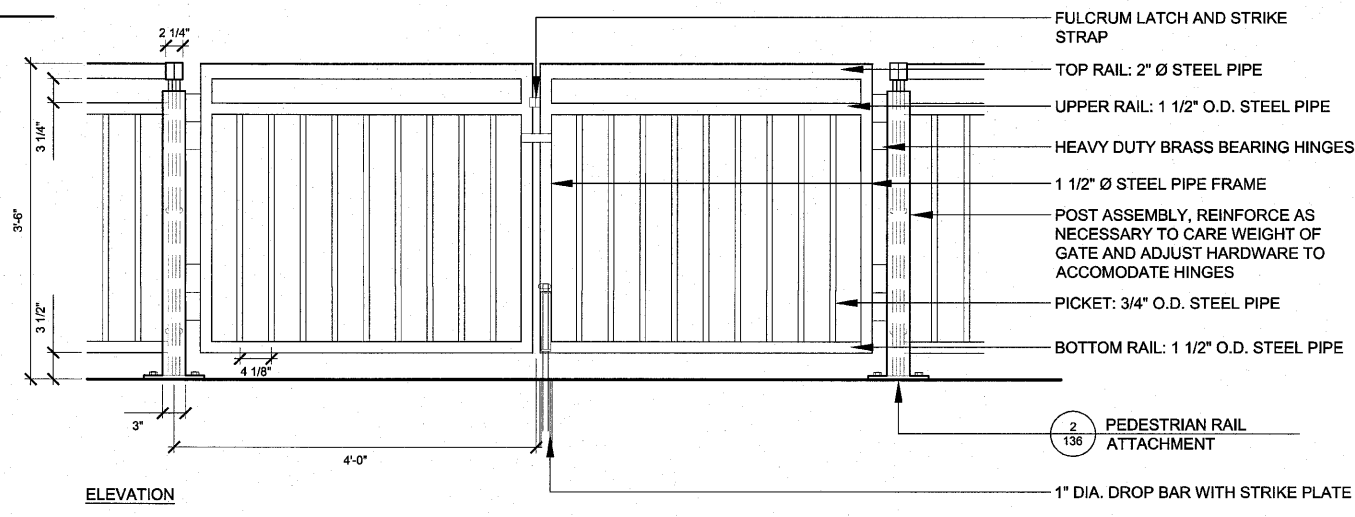
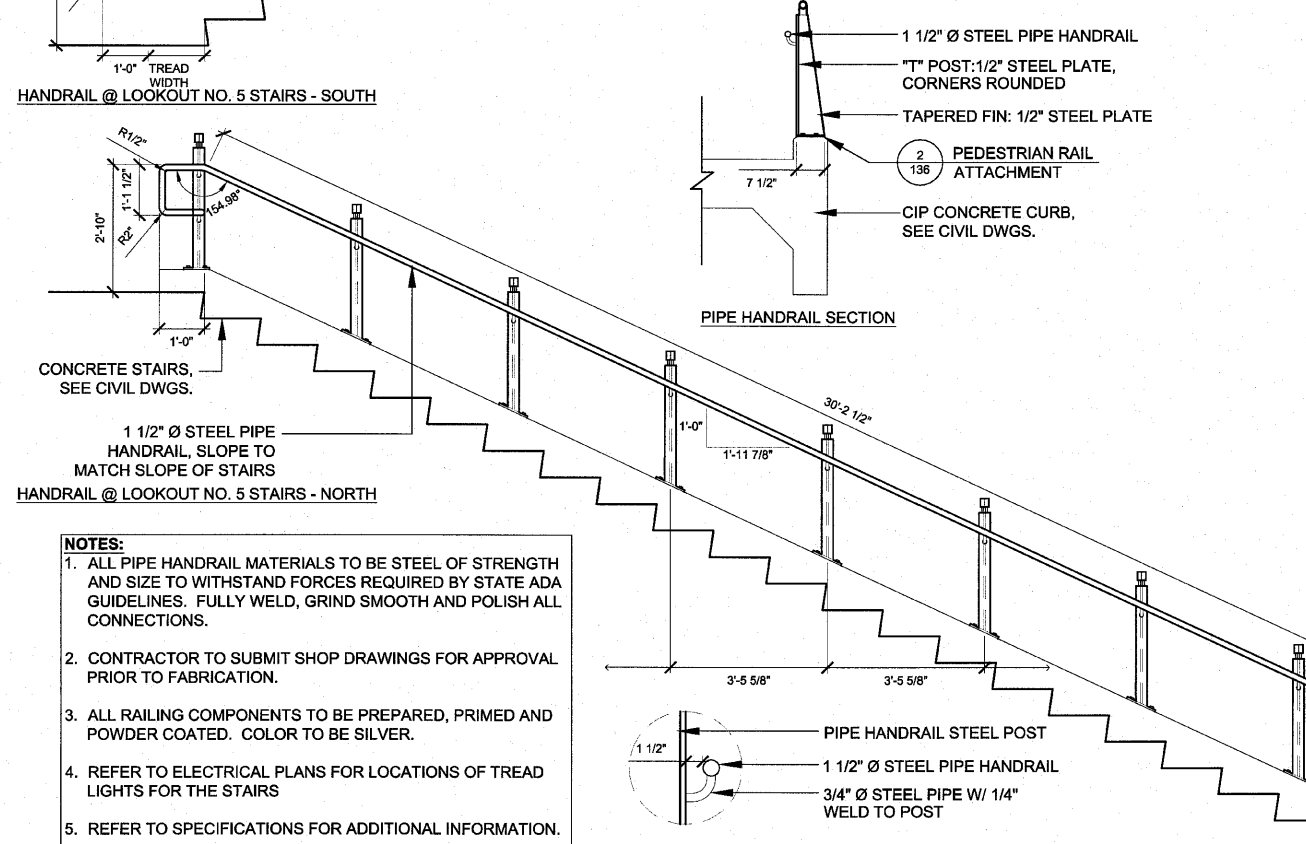


- NOTES:**
1. VERIFY WIDTH OF GATE WITH OWNER
 2. ALL GATE MATERIALS TO BE STEEL. FULLY WELD, GRIND SMOOTH AND POLISH ALL CONNECTIONS.
 3. GATE TO SWING TOWARD THE RIVER AND BE LOCKABLE IN BOTH OPEN AND CLOSED POSITIONS.
 4. CONTRACTOR TO SUBMIT SHOP DRAWINGS AND SUBMIT GATE HARDWARE PRODUCT SAMPLES AND DATA FOR APPROVAL PRIOR TO FABRICATION.
 5. ALL RAILING COMPONENTS TO BE PREPARED, PRIMED AND POWDER COATED. COLOR TO BE SELECTED BY OWNER (SILVER).
 6. REFER TO SPECIFICATIONS FOR ADDITIONAL INFORMATION.

NOTE:
1. HANDRAIL ON NORTH AND SOUTH SIDE OF THE STAIRWAY TO BE MIRROR IMAGE OF HANDRAILS AS DEPICTED.

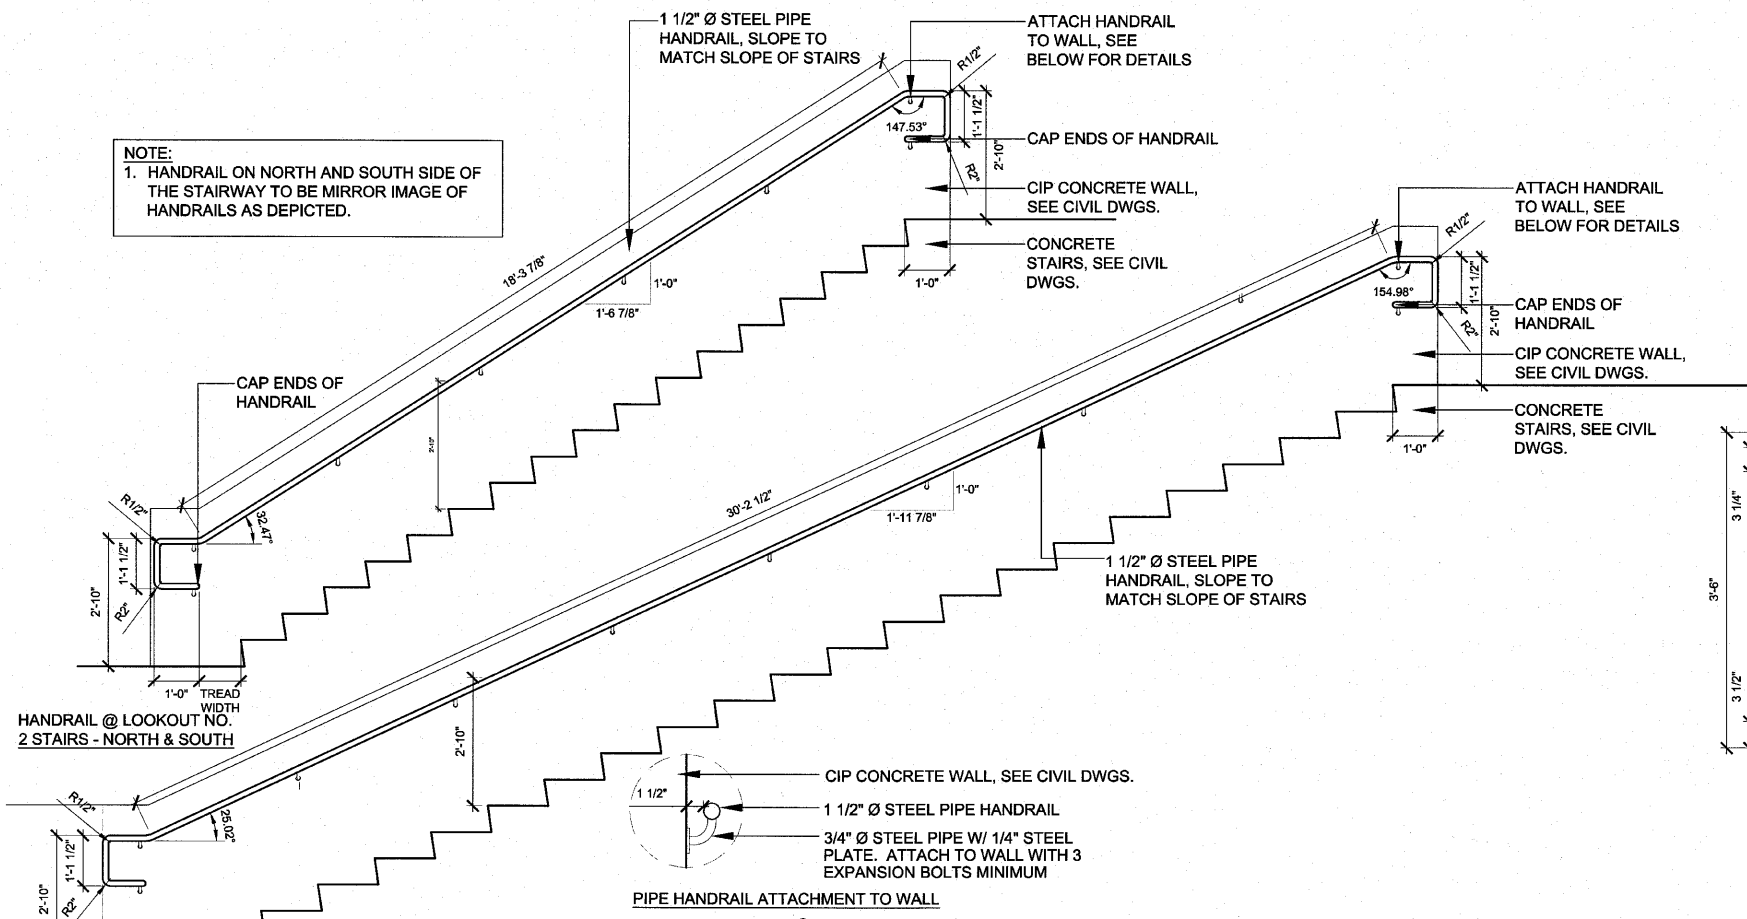

2 GATE, SPECIAL
Scale: 1" = 1'-0"

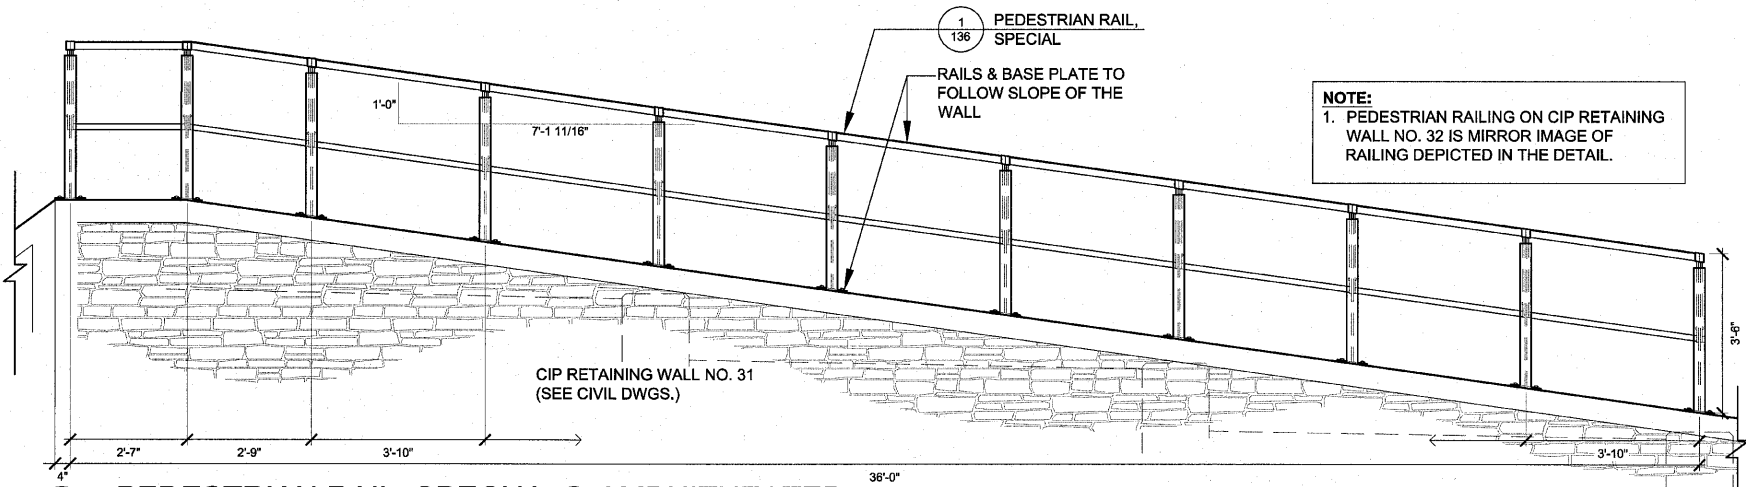

3 PEDESTRIAN RAIL, SPECIAL @ AMPHITHEATER
Scale: 1/2" = 1'-0"

- NOTES:**
1. ALL PIPE HANDRAIL MATERIALS TO BE STEEL OF STRENGTH AND SIZE TO WITHSTAND FORCES REQUIRED BY STATE ADA GUIDELINES. FULLY WELD, GRIND SMOOTH AND POLISH ALL CONNECTIONS.
 2. CONTRACTOR TO SUBMIT SHOP DRAWINGS FOR APPROVAL PRIOR TO FABRICATION.
 3. ALL RAILING COMPONENTS TO BE PREPARED, PRIMED AND POWDER COATED. COLOR TO BE SILVER.
 4. REFER TO ELECTRICAL PLANS FOR LOCATIONS OF TREAD LIGHTS FOR THE STAIRS
 5. REFER TO SPECIFICATIONS FOR ADDITIONAL INFORMATION.

1 PIPE HANDRAIL, SPECIAL
Scale: 1/2" = 1'-0"

SHEET REVIEW	
AGENCY	DATE

REVISIONS		
NO.	ITEM	DATE

SCALE:	AS SHOWN
DRAWN BY:	MAF
CHECKED BY:	TKK
DATE:	9/3/2010