


MATCH LINE STA 1111+00

MATCH LINE STA 1117+00

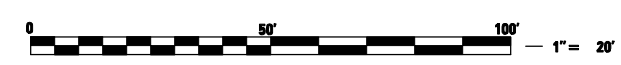

FILE NAME = ...load sheets\200793DRPLN18.dgn	USER NAME = Elgin 110	DESIGNED - MJS	REVISED -
		DRAWN - RMH	REVISED -
		CHECKED - RLH	REVISED -
		DATE - APRIL 30, 2013	REVISED -
PLOT SCALE = 40.0000' / IN.			
PLOT DATE = 5/1/2013 2:02:25 PM			

**STATE OF ILLINOIS
DEPARTMENT OF TRANSPORTATION**

**DRAINAGE AND UTILITY PLANS
IL 173 FROM ALPINE ROAD TO I-90**

SCALE: 1"=20' SHEET NO. OF SHEETS STA. 1111+00 TO STA. 1117+00

F.A.P. RTE.	SECTION	COUNTY	TOTAL SHEETS	SHEET NO.
303	129R	WINNEBAGO	968	426
			CONTRACT NO. 64988	
ILLINOIS FED. AID PROJECT				

SHEET D18

THE UPCHURCH GROUP, INC.