



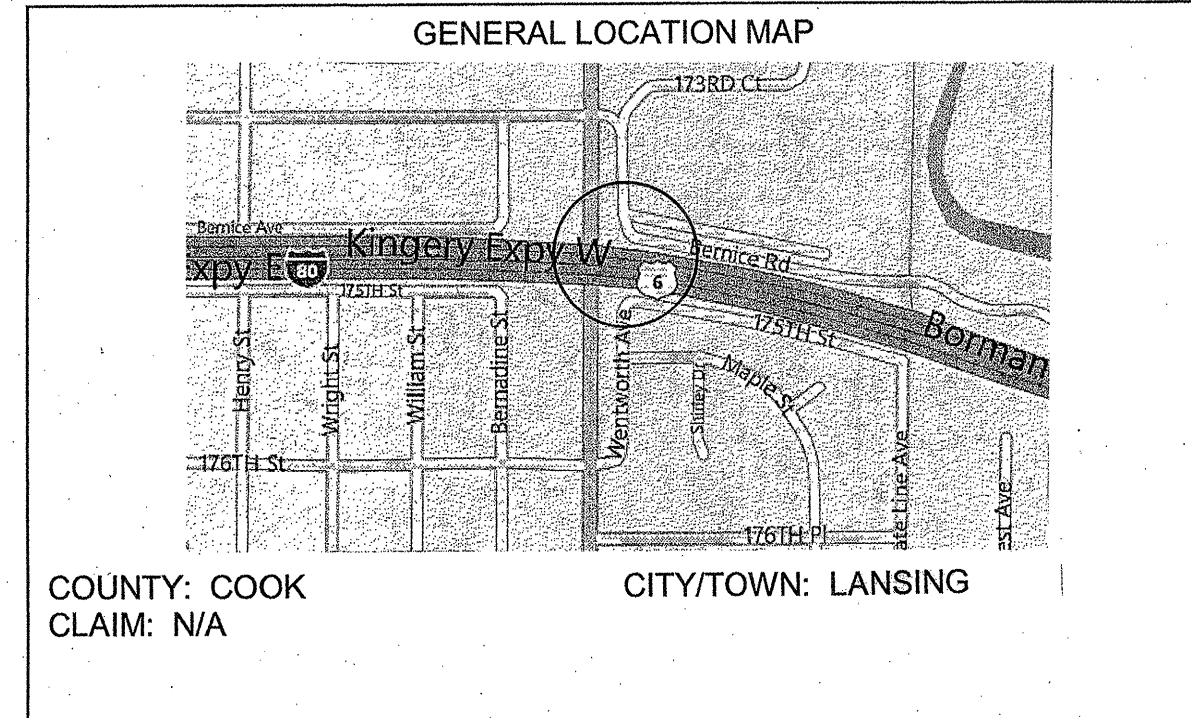

**NON-SELECTIVE, NON-RESIDUAL HERBICIDE
TOPSOIL FURNISH AND PLACE, 1"
TEMPORARY EROSION CONTROL SEEDING**

ROUTE	SECTION	COUNTY	TOTAL SHEETS	SHEET NUMBER
VARIOUS	2011-099-LS	VARIOUS	21	15

CONTRACT 60R24

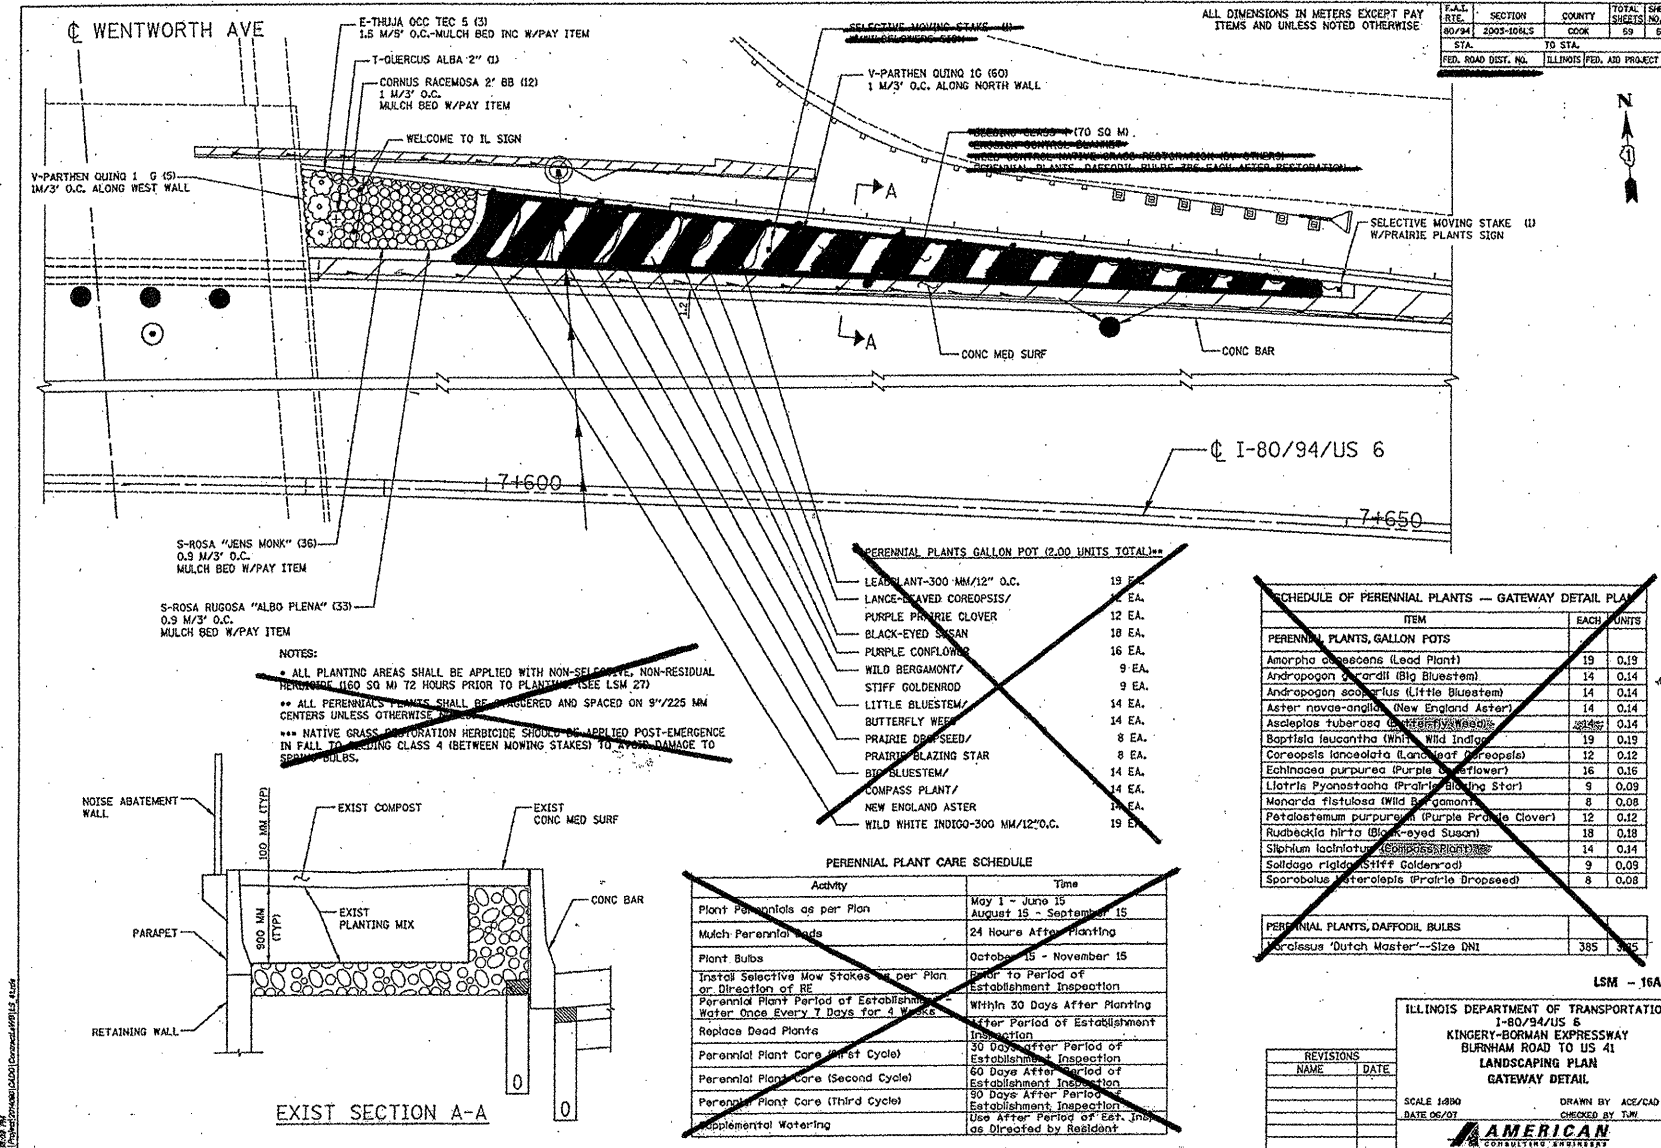

SCHEDULE OF LANDSCAPE ITEMS

DESCRIPTION	SUB-TOTAL PER CYCLE	TOTAL QTY/UNIT
WEED CONTROL, NON-SELECTIVE & NON-RESIDUAL	0.02 GAL	0.06 GAL
TOPSOIL FURNISH AND PLACE, 1"	85 SQ YD	255 SQ YD
TEMPORARY EROSION CONTROL SEEDING	0.20 POUND	0.60 POUND

NOTES:

- ALL PLANTING ITEMS SHOWN ON PLANS ARE EXISTING.
- TAKE CARE NOT TO DISTURB VINES AND GRASS PLUGS ON EAST END OF PLANTING BED UNDER "PRAIRIE PLANT" SIGN.
- ALL WORK SHALL CONSIST OF 3 CYCLES TO TAKE PLACE IN SPRING, SUMMER, AND FALL.

ILLINOIS DEPARTMENT OF TRANSPORTATION
LANDSCAPE REPAIR LOCATION AND LAYOUT PLAN