


F.A.I. RTE.	SECTION	COUNTY	TOTAL SHEETS	SHEET NO.
90/94	2021-922PT.1-AC	COOK	460	158
STA.	TO STA.			
FED. ROAD DIST. NO. 1	ILLINOIS	FED. AID PROJECT		

62693

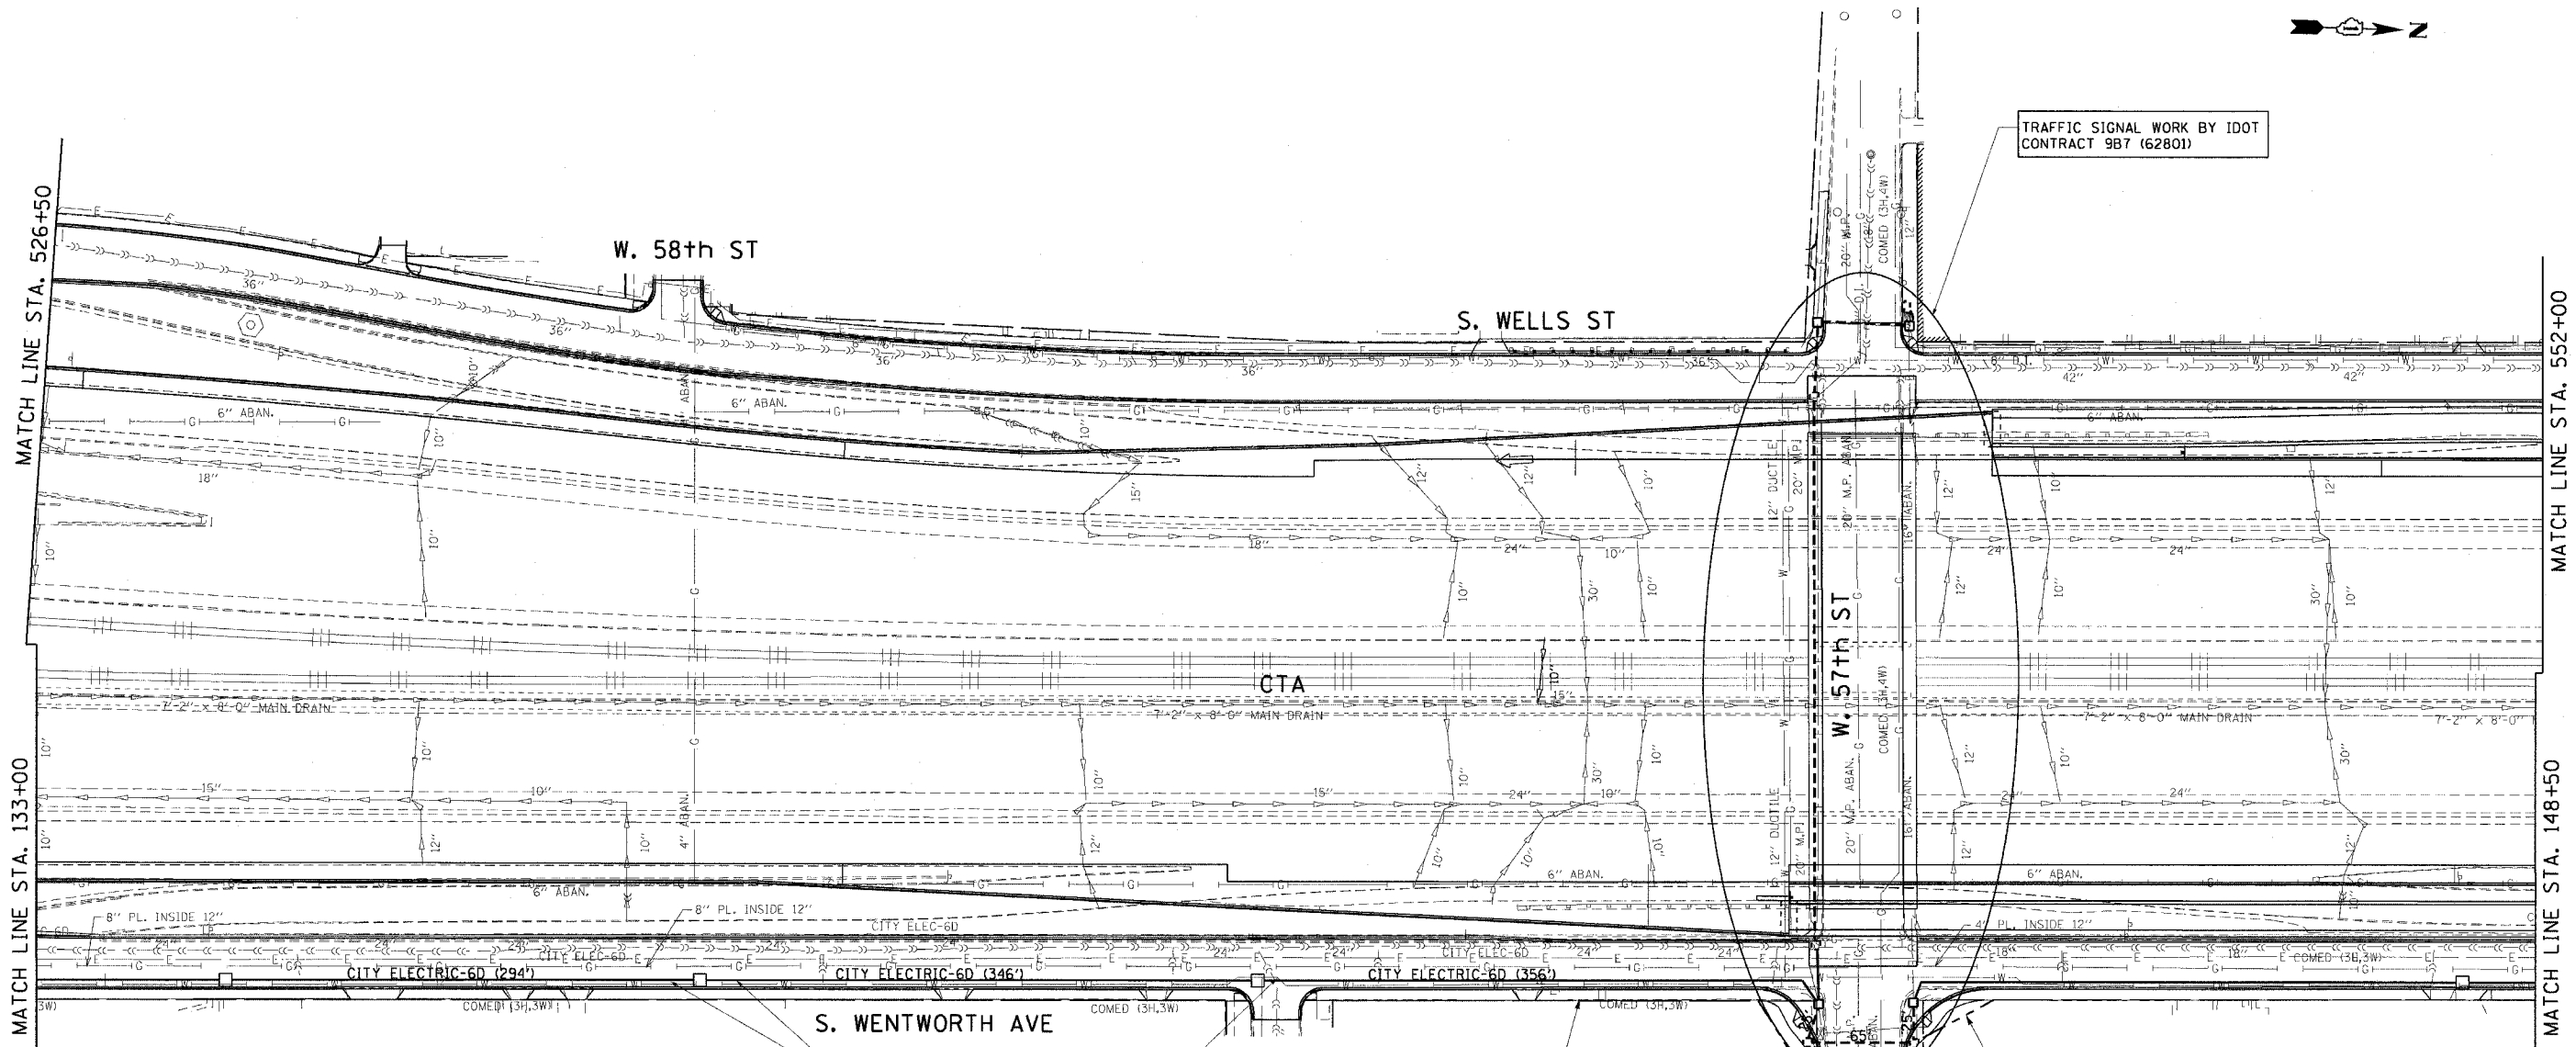

TRAFFIC SIGNAL WORK BY IDOT
CONTRACT 9B7 (62801)

CONSTRUCTION NOTES:

1. THE CITY OF CHICAGO OFFICE OF EMERGENCY COMMUNICATIONS (OEC) MAY HAVE FACILITIES WITHIN THE PROJECT LIMITS. THE CONTRACTOR SHALL BE RESPONSIBLE FOR NOTIFYING THE OEC (MR. JEFF CAIRNS: 312-746-9840) PRIOR TO THE COMMENCEMENT OF ALL WORK AND SHALL TAKE EXTREME CARE NOT TO IMPACT OR DAMAGE THESE FACILITIES. REQUIRED COORDINATION OF WORK WITH THE OEC SHALL BE INCLUDED IN THE CONTRACT WORK AND NO ADDITIONAL COMPENSATION WILL BE GRANTED. ANY DAMAGE TO THE ABOVE FACILITIES SHALL BE PAID FOR AT THE CONTRACTOR'S EXPENSE.
2. CONTRACTOR MUST NOTIFY THE CHICAGO DEPARTMENT OF TRANSPORTATION'S BUREAU OF TRAFFIC (312) 744-0330, 72 HOURS BEFORE COMMENCING CONSTRUCTION OR CHANGING TRAFFIC FLOW.
3. CONTRACTOR TO CONTACT ALL UTILITIES PRIOR TO EXCAVATION FOR EXACT LOCATION OF THEIR UNDERGROUND FACILITIES.
4. UNLESS OTHERWISE NOTED, ALL DIMENSIONS ARE TO FACE OF CURB.
5. CONDUITS UNDER THE SIDEWALKS ARE PVC (SCHEDULE #40) AND UNDER THE PAVEMENTS ARE PVC (SCHEDULE #80).
6. FOR STANDARD CODE SEE DRAWING #826.
7. HANDHOLES IN PAVEMENT SHALL BE HEAVY DUTY.
8. CONTRACTOR SHALL COORDINATE THE INTERCONNECT CONDUIT/HANDHOLES AND FIBER OPTIC CABLE INSTALLATION WITH THE TRAFFIC SIGNAL WORK AT EACH INTERSECTION (SEE CONTRACT NUMBER AT EACH INTERSECTION).
9. PER AGREEMENT WITH THE CITY OF CHICAGO OFFICE OF EMERGENCY COMMUNICATIONS (OEC), CONTRACTOR SHALL USE 1-DUCT FROM THE RELOCATED CITY OF CHICAGO 6-DUCT BANK, AT LOCATIONS SHOWN, TO INSTALL THE FIBER OPTIC INTERCONNECT CABLES
10. CONTRACTOR SHALL STAKE HIS CONDUITS TO PROTECT THEM FROM BEING DAMAGED BY OTHER CONTRACTORS WORKING IN THE SAME AREA.

RELOCATED CITY OF CHICAGO
6-DUCTBANK INSTALLED AS PART
OF IDOT CONTRACT 9B (62586)
USE 1-DUCT TO INSTALL PROPOSED
1.25 INCH INNERDUCT, FIBER OPTIC
AND TRACER CABLES

LIMIT OF CONTRACT 62693 INTERCONNECT INSTALLATION,
INCLUDING 1.25 INCH INNERDUCT, CONDUITS, HANDHOLES,
FIBER OPTIC AND TRACER CABLES



REVISIONS	
NAME	DATE

ILLINOIS DEPARTMENT OF TRANSPORTATION
F.A.I. 90/94 (DAN RYAN EXPRESSWAY)
63rd ST TO 59th ST (FRONTAGE ROAD & RAMPS)

**INTERCONNECT CONDUIT AND
FOUNDATION PLAN**

SCALE: 1"=50'
DATE: October 29, 2004

DRAWN BY: MS
CHECKED BY: SH

10/22/2004 09:36:29 AM MAP-40468-CIVIL-AC-Conf-90-31N-Traffic Signal-UC090032.SHT