
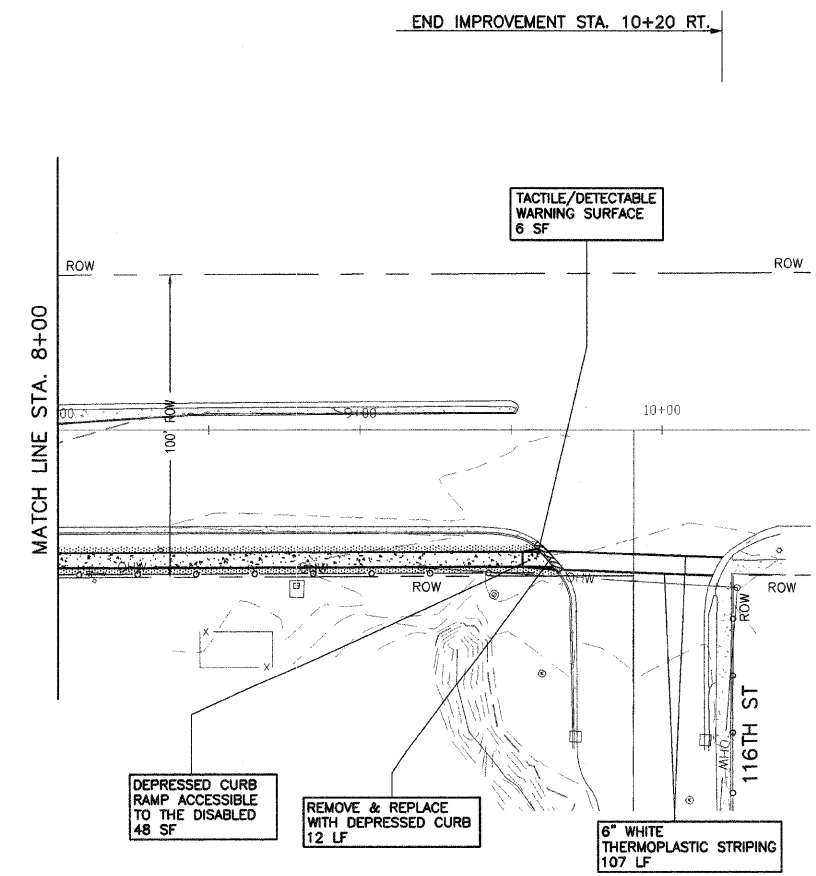
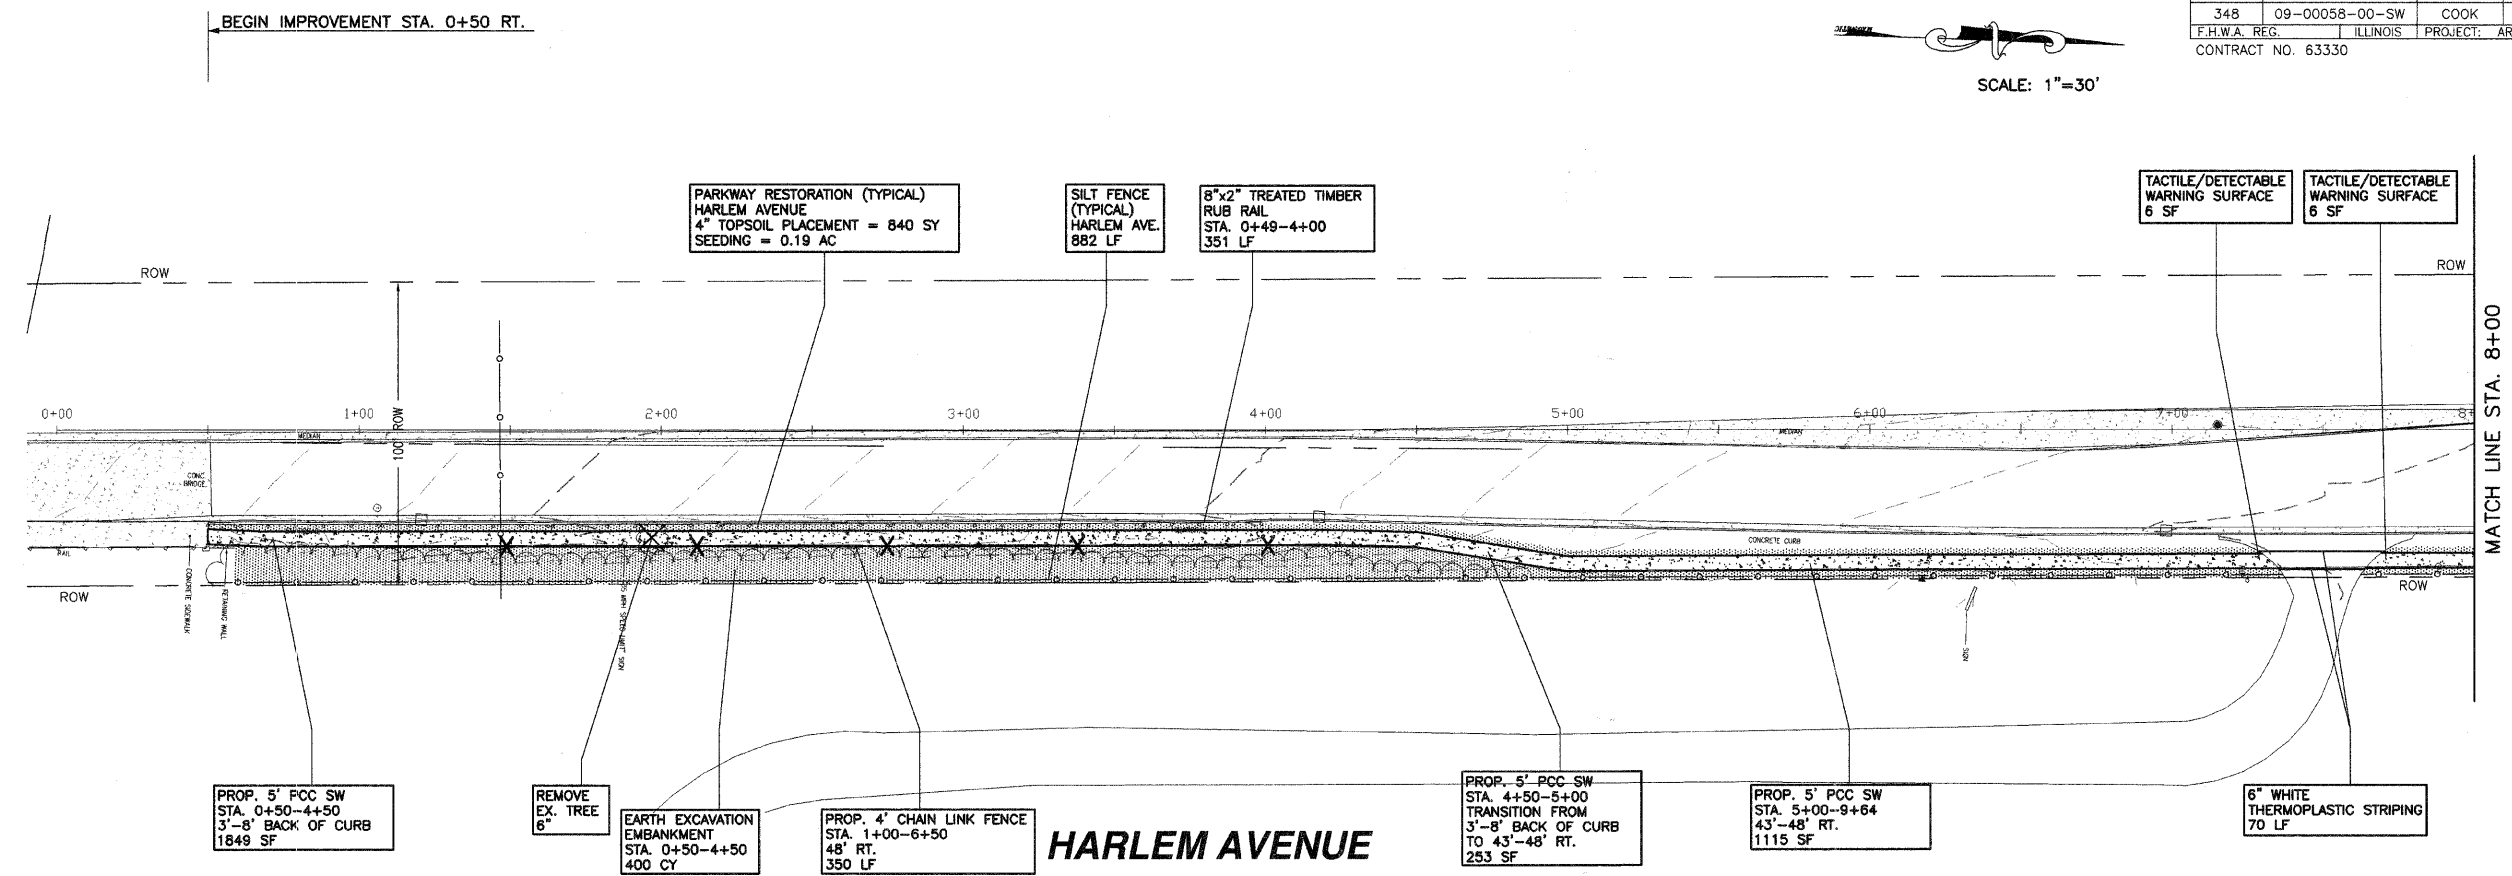


FAP RTE.	SECTION	COUNTY	TOTAL SHEETS	SHEET NO.
348	09-00058-00-SW	COOK	13	7
F.H.W.A. REG.	ILLINOIS	PROJECT:	ARA-9003(392)	
CONTRACT NO. 63330				

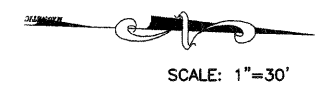

STATION	PROP. WALK ELEVATIONS		PROP. WALK GRADES
	LEFT	RIGHT	
1+00	606.70	606.60	-2.79%
2+00	603.91	603.81	-2.21%
3+00	601.70	601.60	-2.46%
4+00	599.24	599.14	-1.14%
4+50	598.10	598.00	-1.98%
5+00	596.12	596.02	0.40%
6+00	596.42	596.52	0.16%
7+00	595.58	596.68	-2.36%
8+00	594.42	594.32	-0.35%
9+00	594.07	593.97	

HARLEM AVENUE

MORRIS ENGINEERING, INC.
 5100 S. LINCOLN SUITE 100 Lisle, Illinois 60532
 PHONE: (630)271-0770 WEBSITE: ECIVIL.COM
 LOCATION: H:\09-WO\3000\PLANS-ENG\REV-1\dwg\09-WO-3000-SITE PLAN 09-10-14.dwg
 MORRIS JOB NO.: 09-WO-3000

REVISIONS	
NAME	DATE

ILLINOIS DEPARTMENT OF TRANSPORTATION
 VILLAGE OF WORTH
 SIDEWALK IMPROVEMENTS
 HARLEM AVENUE

SCALE: VERT. 1"=30'
 HORIZ. 1"=30'
 DATE 10-06-2009

DRAWN BY CJS
 DESIGNED BY AS
 CHECKED BY NEK

PLOT DATE: Nov 05, 2009
 FILENAME: H:\09-WO\3000\PLANS-ENG\REV-1\dwg\09-WO-3000-SITE PLAN 09-10-14.dwg