


**HOT-MIX ASPHALT & LANDSCAPING  
LEGEND OF SYMBOLS**

SYMBOL	DESCRIPTION
[White Box]	PROPOSED CONCRETE AREA
[Stippled Box]	PROPOSED HOT-MIX ASPHALT AREA
[Diagonal Lines Box]	PROPOSED SODDED PARKWAY
[Cross-hatched Box]	PROPOSED STREET RECONSTRUCTION

**EROSION CONTROL  
LEGEND OF SYMBOLS**

SYMBOL	DESCRIPTION
[Diamond with X]	SEDIMENT CONTROL, DRAINAGE STRUCTURE, INLET FILTER CLEANING
[Diamond]	INLET FILTER

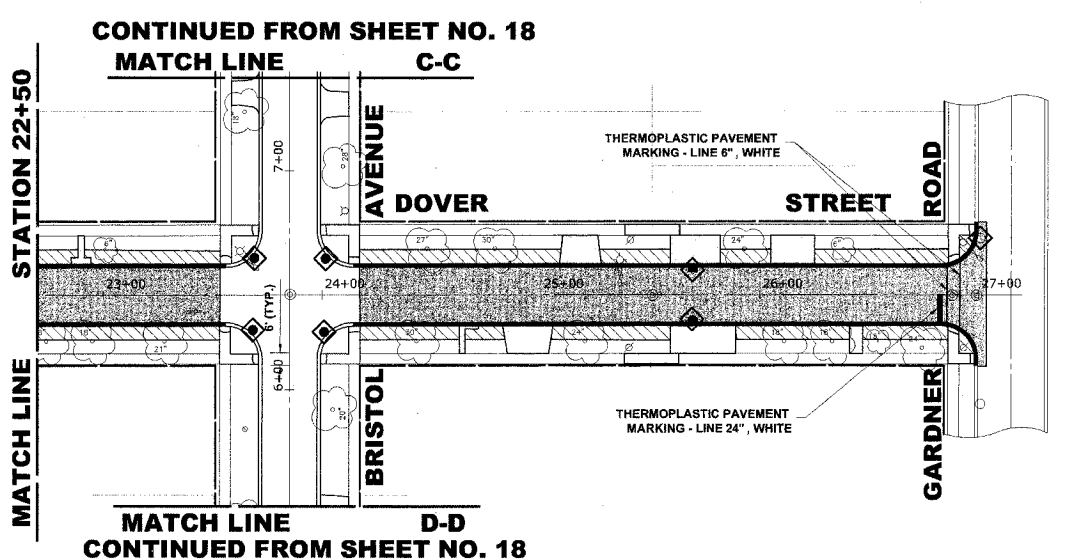

**LANDSCAPING NOTES**

**SODDING:**  
ALL DISTURBED AREAS INDICATED ON CROSS SECTION OR LANDSCAPING PLANS TO BE SODDED, INCLUDING SUPPLEMENTAL WATERING WHICH IS TO BE USED AFTER THE INITIAL WATERING (AS SPECIFIED AND AS DIRECTED BY THE ENGINEER) AT THE RATE OF 10 GALLONS PER SQUARE YARD SODDING. SODDED SLOPES WHICH ARE 2:1 OR STEEPER SHALL BE STAKED, (PROVIDE A 3" STRIP AROUND CATCH BASINS IN SEEDED AREAS).

**3" TOP SOIL LAYER:**  
SOIL SHALL BE SPREAD AS INDICATED ON THE TYPICAL CROSS SECTIONS. A MINIMUM OF GRADING TO BE PERMITTED WITHIN AN APPROXIMATE RADIUS OF 6' FROM ALL TREES TO BE SAVED AS DETERMINED BY THE ENGINEER.

**EROSION CONTROL NOTES**

- SEE IDOT STANDARD 280001-03 FOR TEMPORARY EROSION CONTROL SYSTEMS.
- THE CONTRACTOR SHALL ENSURE THAT ADJACENT PROPERTIES REMAIN PROTECTED FROM SEDIMENT DEPOSITION.
- SOIL STOCKPILES SHALL BE PROTECTED WITH PERIMETER EROSION BARRIER OR OTHER EROSION PROTECTION SPECIFIED BY THE RESIDENT ENGINEER. THE COST SHALL BE INCLUDED IN THE UNIT PRICE FOR THE INDIVIDUAL SOIL MATERIALS.
- WHEREVER CONSTRUCTION VEHICLE ACCESS ROUTES INTERSECT PAVED PUBLIC ROADS, PROVISIONS SHALL BE MADE TO MINIMIZE THE TRANSPORT OF SEDIMENT BY RUNOFF OR VEHICLE TRACKING ONTO THE PAVED SURFACE. THE PROVISIONS MAY INCLUDE SPRAYING VEHICLE WHEELS TO CLEAR SEDIMENT BEFORE EXITING THE CONSTRUCTION SITE OR OTHER MEASURES APPROVED BY THE ENGINEER.

Drawing file: W:\Projects\3390585 - High Priority Project Bristol & Dover\3. Erosion\_Control\_Plan.dwg Oct. 03, 2007 - 10:52am

**HANCOCK ENGINEERING**  
 ♦ Civil Engineers  
 ♦ Municipal Consultants  
 ♦ Established 1911

9933 Roosevelt Road  
 Westchester, Illinois 60154-2780  
 Phone: 708/865-0300  
 Fax: 708/865-1212

**HIGH PRIORITY PROJECT HPP-2902 (002)  
 BRISTOL AVENUE & DOVER STREET  
 VILLAGE OF WESTCHESTER, ILLINOIS**

**DOVER STREET  
 ASPHALT & LANDSCAPING, PAVEMENT  
 MARKING, & EROSION CONTROL PLAN**

SCALE:	1"=40'	SHEET <b>20</b>
DRAWN BY:	ECW/LEV	
BOOK NO.:	1541	<b>22</b>
DATE:	10-2-07	
REVISION:	E.H.E. NO.: 838-06-38501	OF