



STATE OF ILLINOIS  
DEPARTMENT OF TRANSPORTATION


ROUTE NO.	SECTION	COUNTY	TOTAL SHEETS	SHEET NO.
F.A.I. RTE. 94/90		COOK	460	143
FED. ROAD DIST. NO. 1	SUB. NUMBER	FED. AID PROJECT		
		*2021-922PT.1-AC		
CONTRACT NO. 62693				

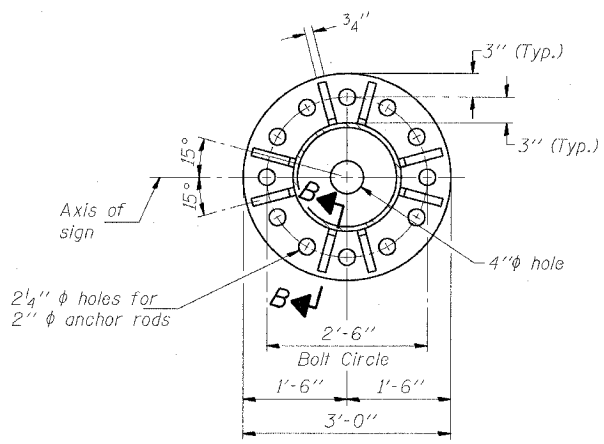


SECTION A-A

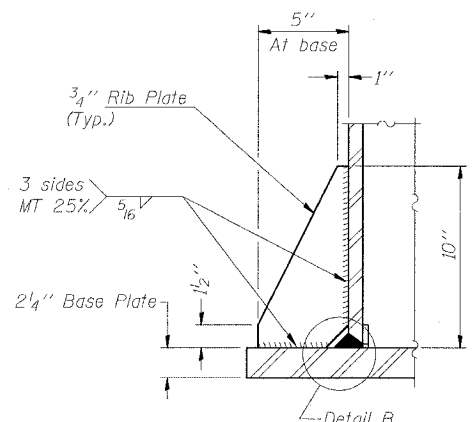


SECTION B-B

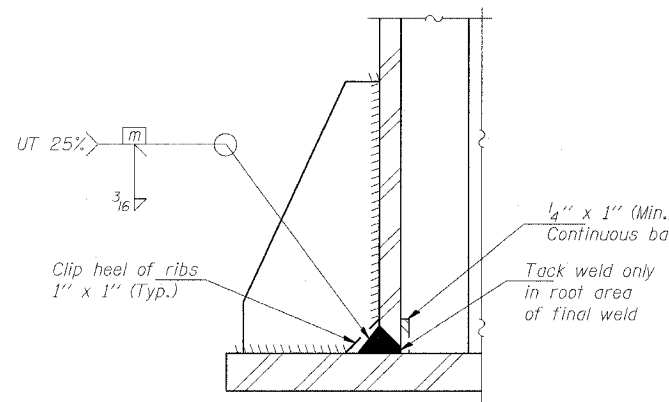


DETAIL B  
(Typical rib)

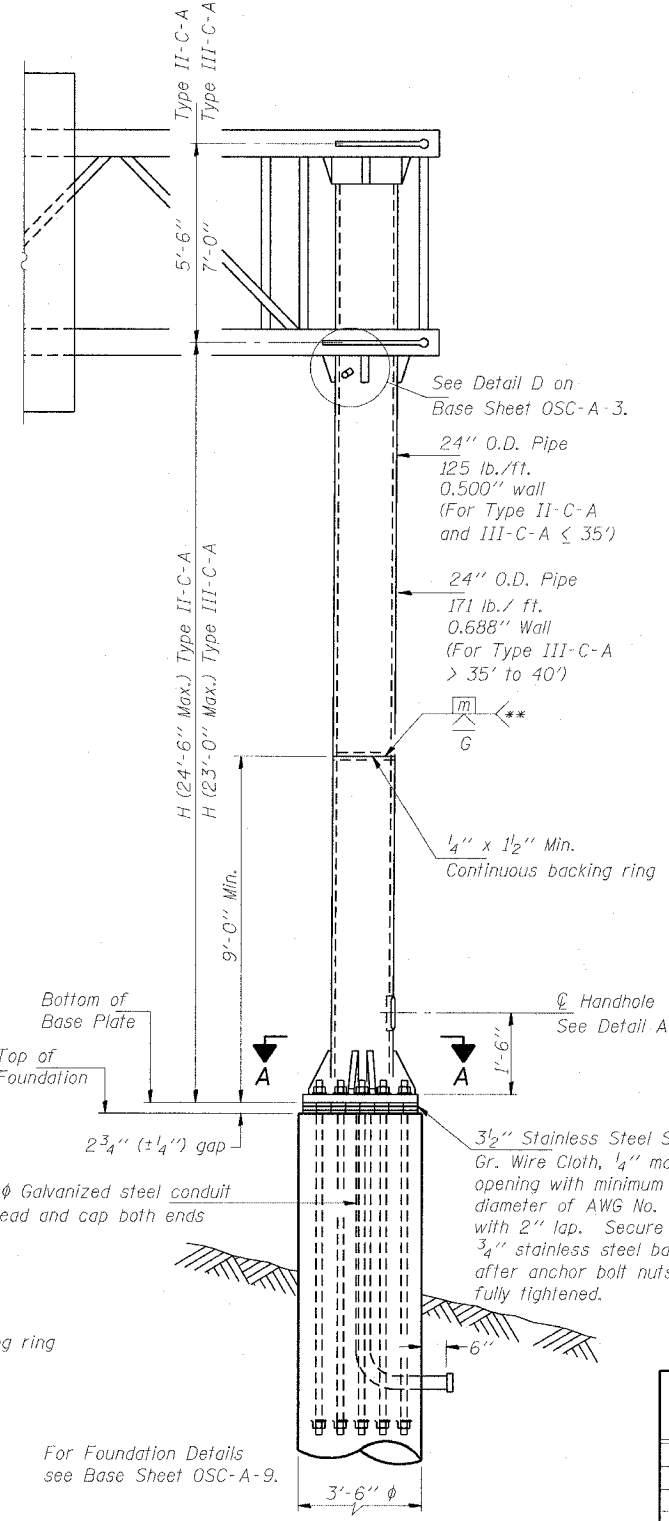

FRONT ELEVATION

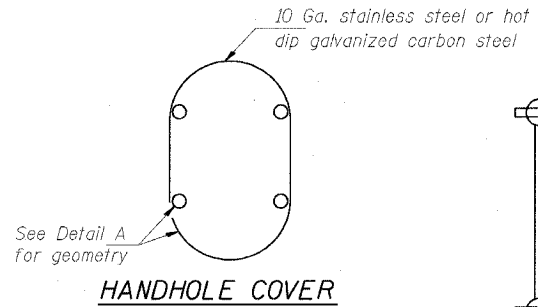


HANDHOLE COVER

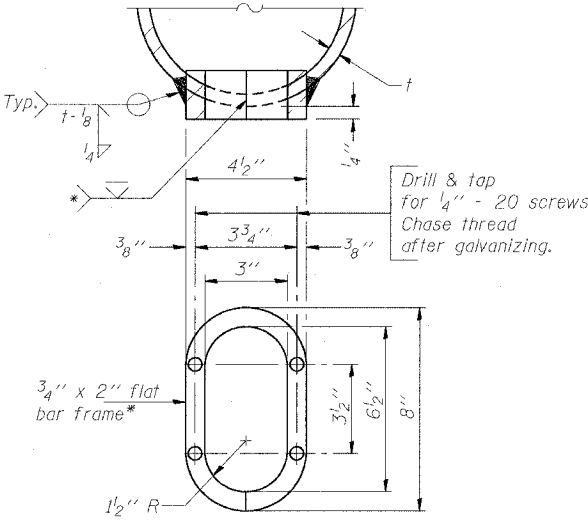

DETAIL A

\*Bent bars may be butt welded top and bottom or bottom only. In lieu of fabricated handhole frame as shown, may cut from 2" plate (rolling direction vertical). All cut faces to be ground to ANSI Roughness of 500  $\sqrt{\text{in}}$  or less.  
 \*\*Butt welded joint in post is only allowed for post heights (H) over 20 ft. in length. If used, weld procedure must be preapproved by Engineer and joint shall receive 100% RT or UT (tension criteria) at Contractor's expense.

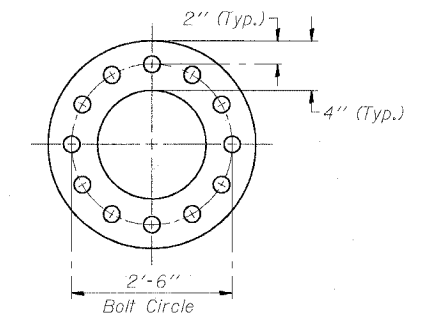


SUGGESTED POSITIONING PLATE

For UT, grind top of rod square and smooth before galvanizing.  
 Utilize positioning plate and temporary nuts with leveling nuts or other Engineer approved methods to maintain anchor bolts' alignment during concrete placement. Plate, extra nuts and other positioning aids become Contractor's property. Cost included in "Drilled Shaft Concrete Foundations".  
 Protect threads during concreting with tape, sleeves, or other means.  
 \*\*\*18" is minimum to be galvanized. Entire rod may be galvanized at Contractor's option.  
 All Thread = NC (National Coarse)  
 Provide 1 uncoated nut per rod. Deform thread or use chemical thread lock to secure.

ANCHOR ROD DETAIL

Anchor rods shall conform to AASHTO M314 Grade 55 and meet Charpy V-Notch (CVN) energy of 15 lb.-ft. at 10° F. before galvanizing. Galvanize the upper 18" (minimum\*\*\*).  
 No welding shall be permitted on rods. Provide an unfinished nut at bottom, a hexagon locknut and washer above base plate and a leveling nut and washer below base plate. Nuts shall each be tightened with 200 lb.-ft. minimum torque against base plate. Before or after threading, but before galvanizing, each anchor rod shall be ultrasonically tested (UT) by a Level II or III inspector, qualified in accord with ANSI guidelines, using a straight beam, 1/2"  $\phi$  3.5 mhz. transducer, to insure no rejectable flaws exist in the upper 18" (tension criteria). Cost of testing included in "Drilled Shaft Concrete Foundations".

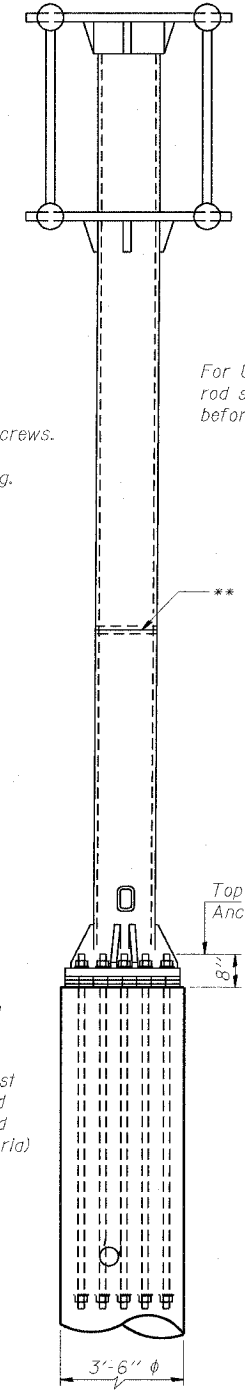

SIDE ELEVATION

Structure Number	Station	H
IC0161094L058.5	4435+00.00	11.61'
IC0161094R058.5	3434+50.00	12.3'

DESIGNED - SWANG	20
CHECKED - RMG	EXAMINED
DRAWN - SWANG	PASSED
CHECKED - RMG	ENGINEER OF STRUCTURAL SERVICES
	ENGINEER OF BRIDGES AND STRUCTURES

NUMBER	REVISION	DATE

CANTILEVER SIGN STRUCTURES  
TYPE II-C-A & III-C-A TRUSS SUPPORT POST  
ALUMINUM TRUSS & STEEL POST  
F.A.I. 94/90 (DAN RYAN EXPRESSWAY)  
63RD ST TO 59TH ST (FRONTAGE RD AND RAMPS)

11/22/2004 11:41:12 AM