
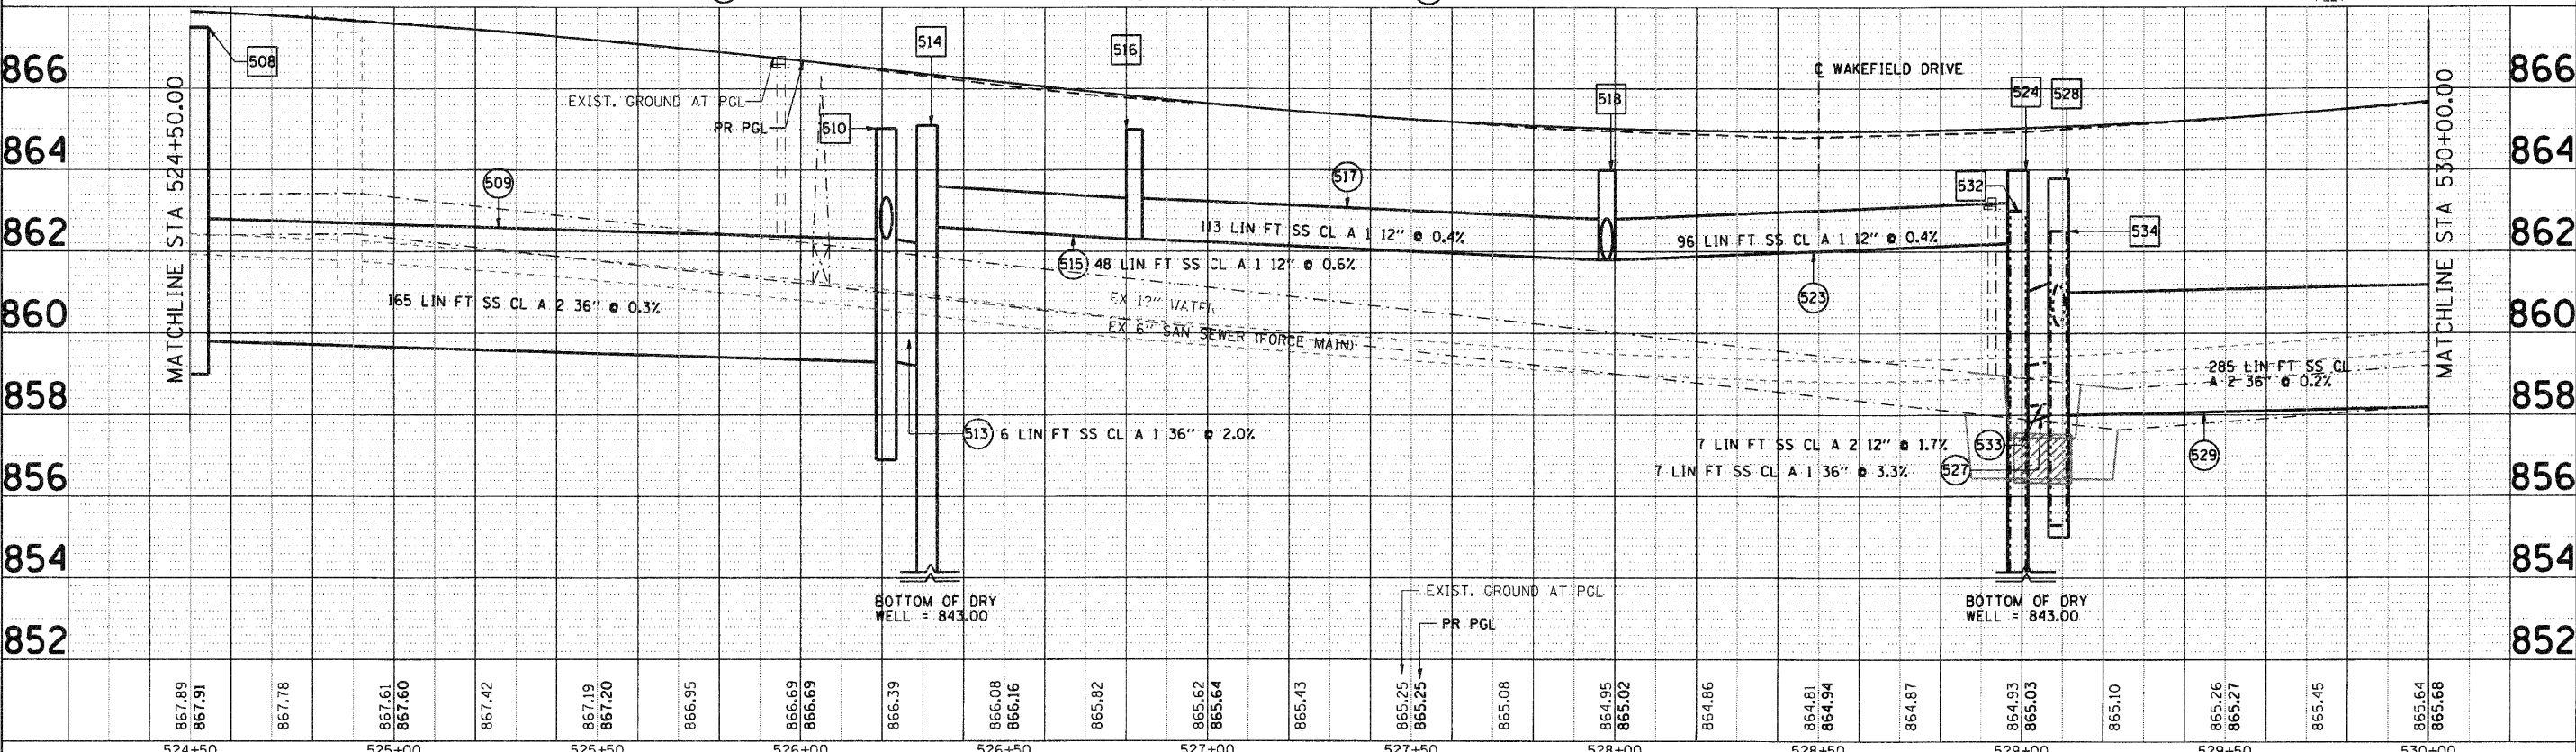


DATE	
BY	
SUBMITTED	
PLotted	
NOTE BOOK	
NO.	

DATE	
BY	
PROFILE	
NOTE BOOK	
NO.	

COMPANY NAME: SEC GROUP, INC.  
 PROJECT CONTACT: A. JAIN  
 VILLAGE OF CARPENTERSVILLE  
 CLIENT: VILLAGE OF CARPENTERSVILLE  
 CLIENT ADDRESS: 300 S. 5th St., Carpentersville, IL 61813  
 FILE NAME: 0600074-00-FP  
 PLOT DRIVER: pfnl  
 PEN TABLE: standard-trans.tbl

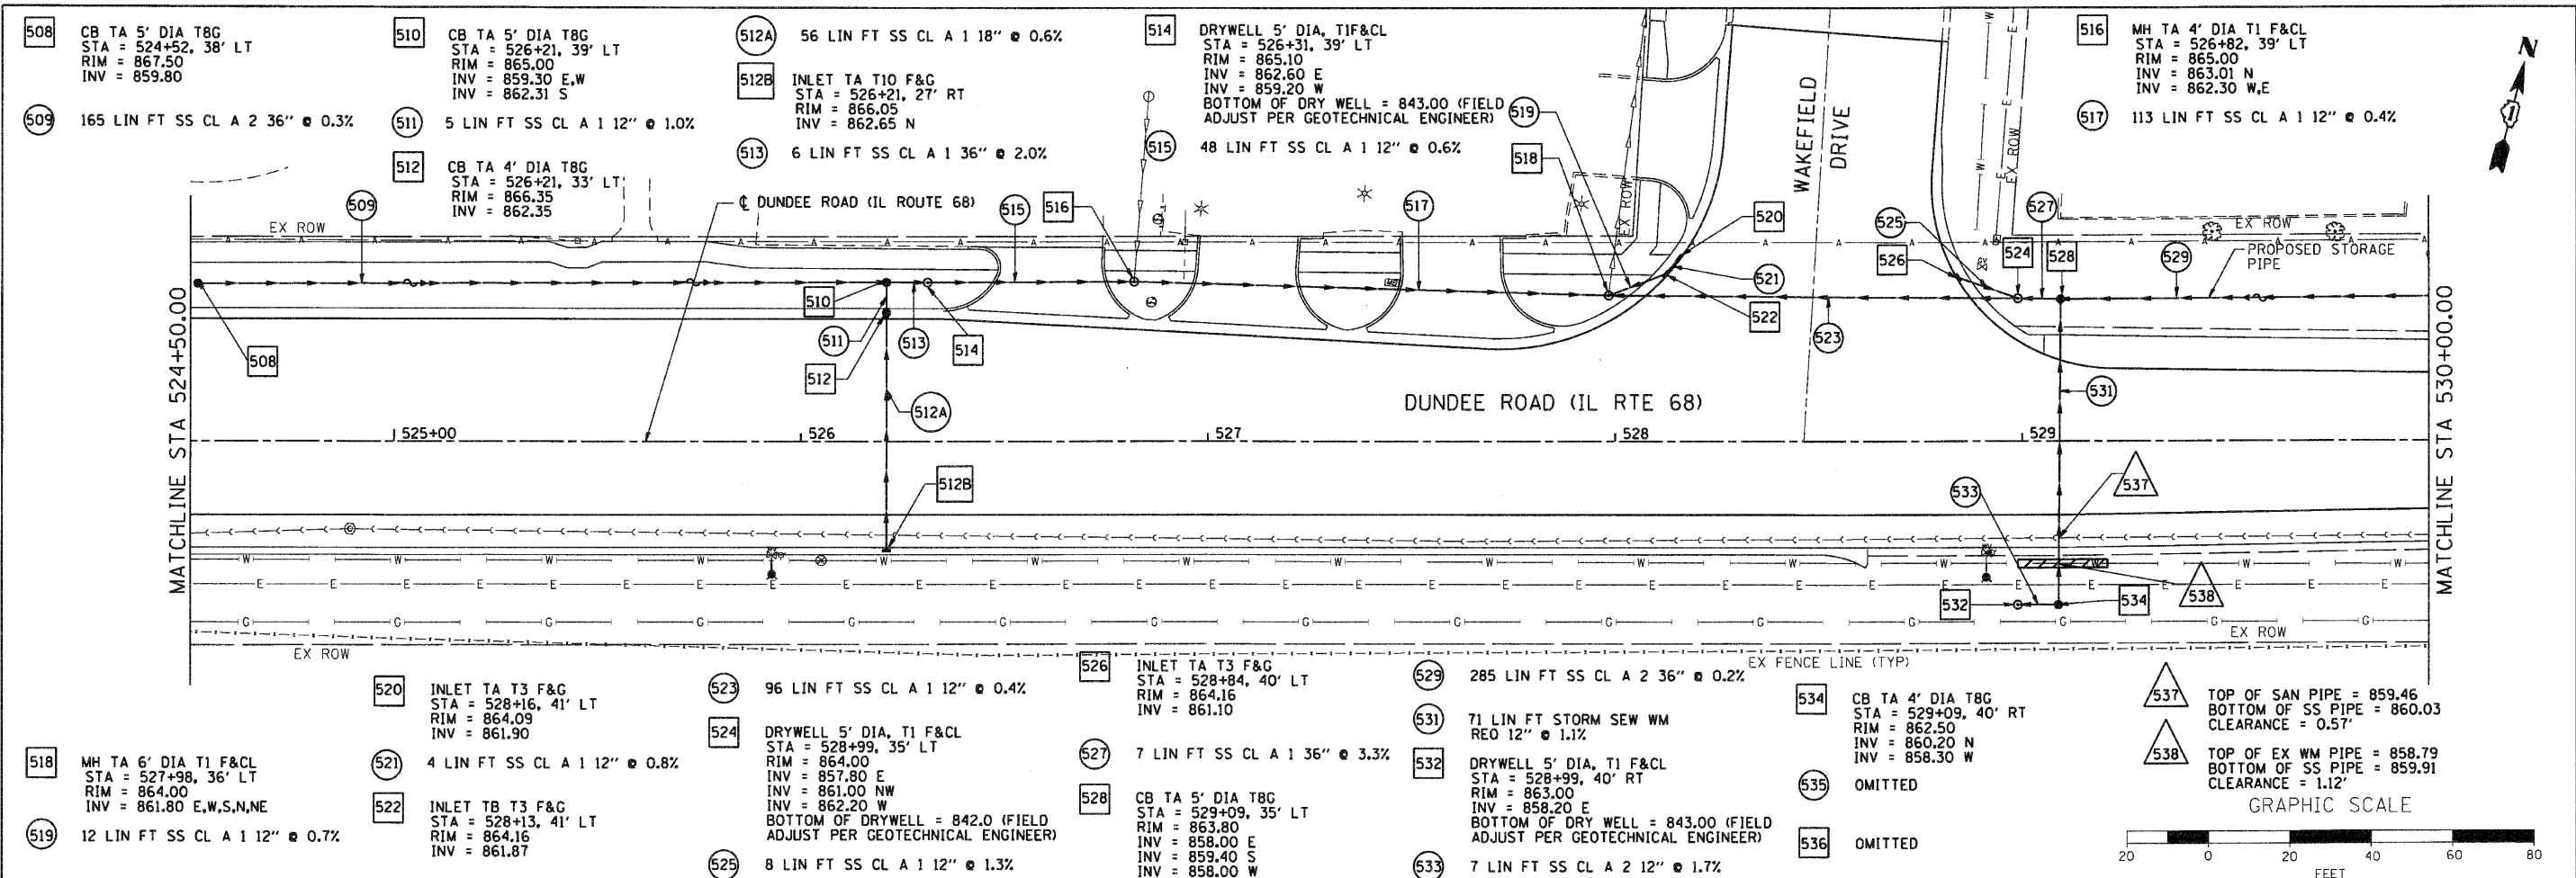

524+50	525+00	525+50	526+00	526+50	527+00	527+50	528+00	528+50	529+00	529+50	530+00																							
867.89	867.91	867.78	867.61	867.60	867.42	867.19	867.20	866.95	866.69	866.69	866.39	866.08	866.16	865.82	865.62	865.64	865.43	865.25	865.25	865.08	864.95	865.02	864.86	864.81	864.94	864.87	864.93	865.03	865.10	865.26	865.27	865.45	865.64	865.68

<p>SEC Group, Inc.          2010 Dundee Drive          400 N. First Street          Maitland, IL 61850-1000          618.388.7778   618.388.1781          www.secgroupinc.com</p>	USER NAME = CHeer-ukc DESIGNED - A. JAIN DRAWN - S. PERNAL CHECKED - T. HAMILTON DATE - 10/25/10	REVISED - REVISED - REVISED - REVISED -	<b>VILLAGE OF CARPENTERSVILLE</b> <b>DRAINAGE AND UTILITY PLAN AND PROFILE</b> <b>DUNDEE ROAD (IL ROUTE 68)</b>	SECTION 06-00074-00-FP COUNTY KANE TOTAL SHEETS 211 SHEET NO. 67	CONTRACT NO. 63504
	PLOT SCALE = 1" = 20' PLOT DATE = 11/1/2010	SCALE: 1" = 20' SHEET NO. 19 OF 21 SHEETS STA. 524+50 TO STA. 530+00	F.A. R.T.E. * FAU 2414, FAU 1280, FAP 343 FED. ROAD DIST. NO. ILLINOIS FED. AID PROJECT		