
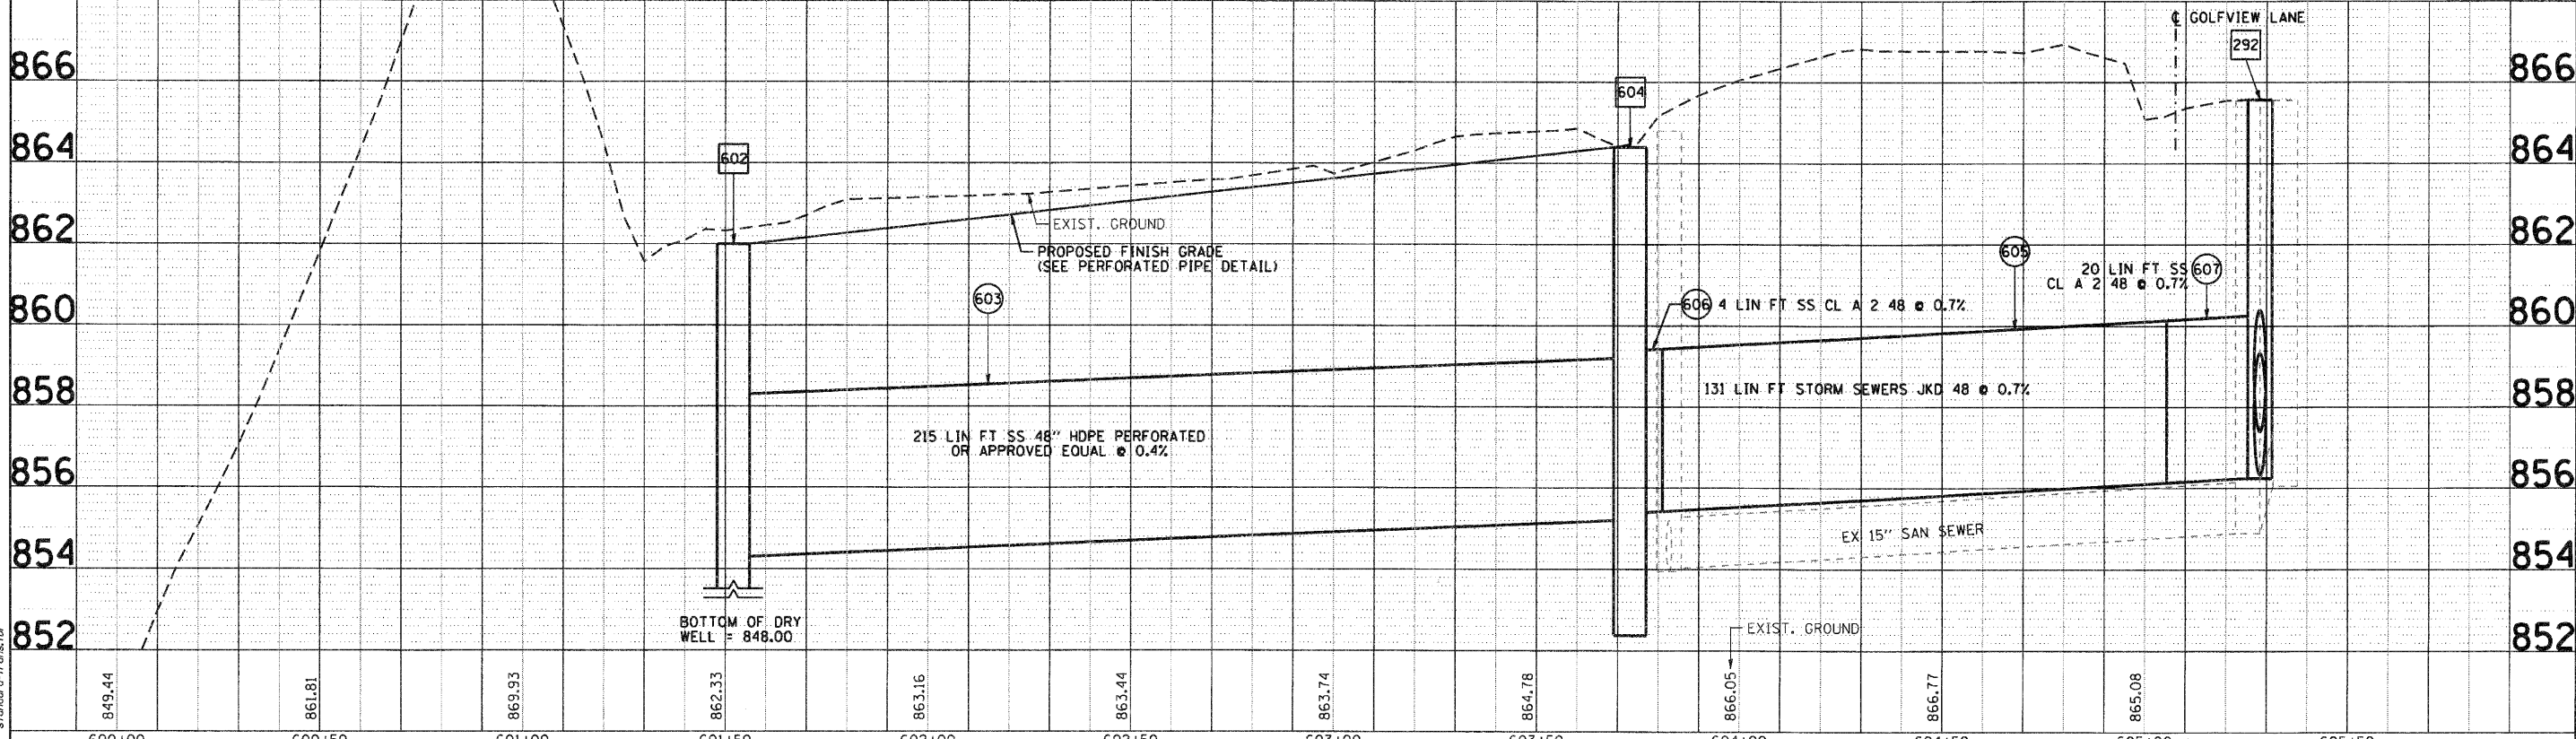


PLAN	SURVEYED	DATE
	NOTED	
	REVISIONS	
	BY	
	DATE	
	NO.	

PROFILE	SURVEYED	DATE
	NOTED	
	REVISIONS	
	BY	
	DATE	
	NO.	

COMPANY NAME: SEC GROUP, INC.
 PROJECT CONTACT: A. JAIN
 CLIENT: VILLAGE OF CARPENTERSVILLE
 CLIENT ADDRESS: 1000 W. MAIN ST., CARPENTERSVILLE, IL 61813
 FILE NAME: 060074-00-00-01.dwg
 PLOT DRIVER: pefast
 PEN TABLE: standard-trans.tbl

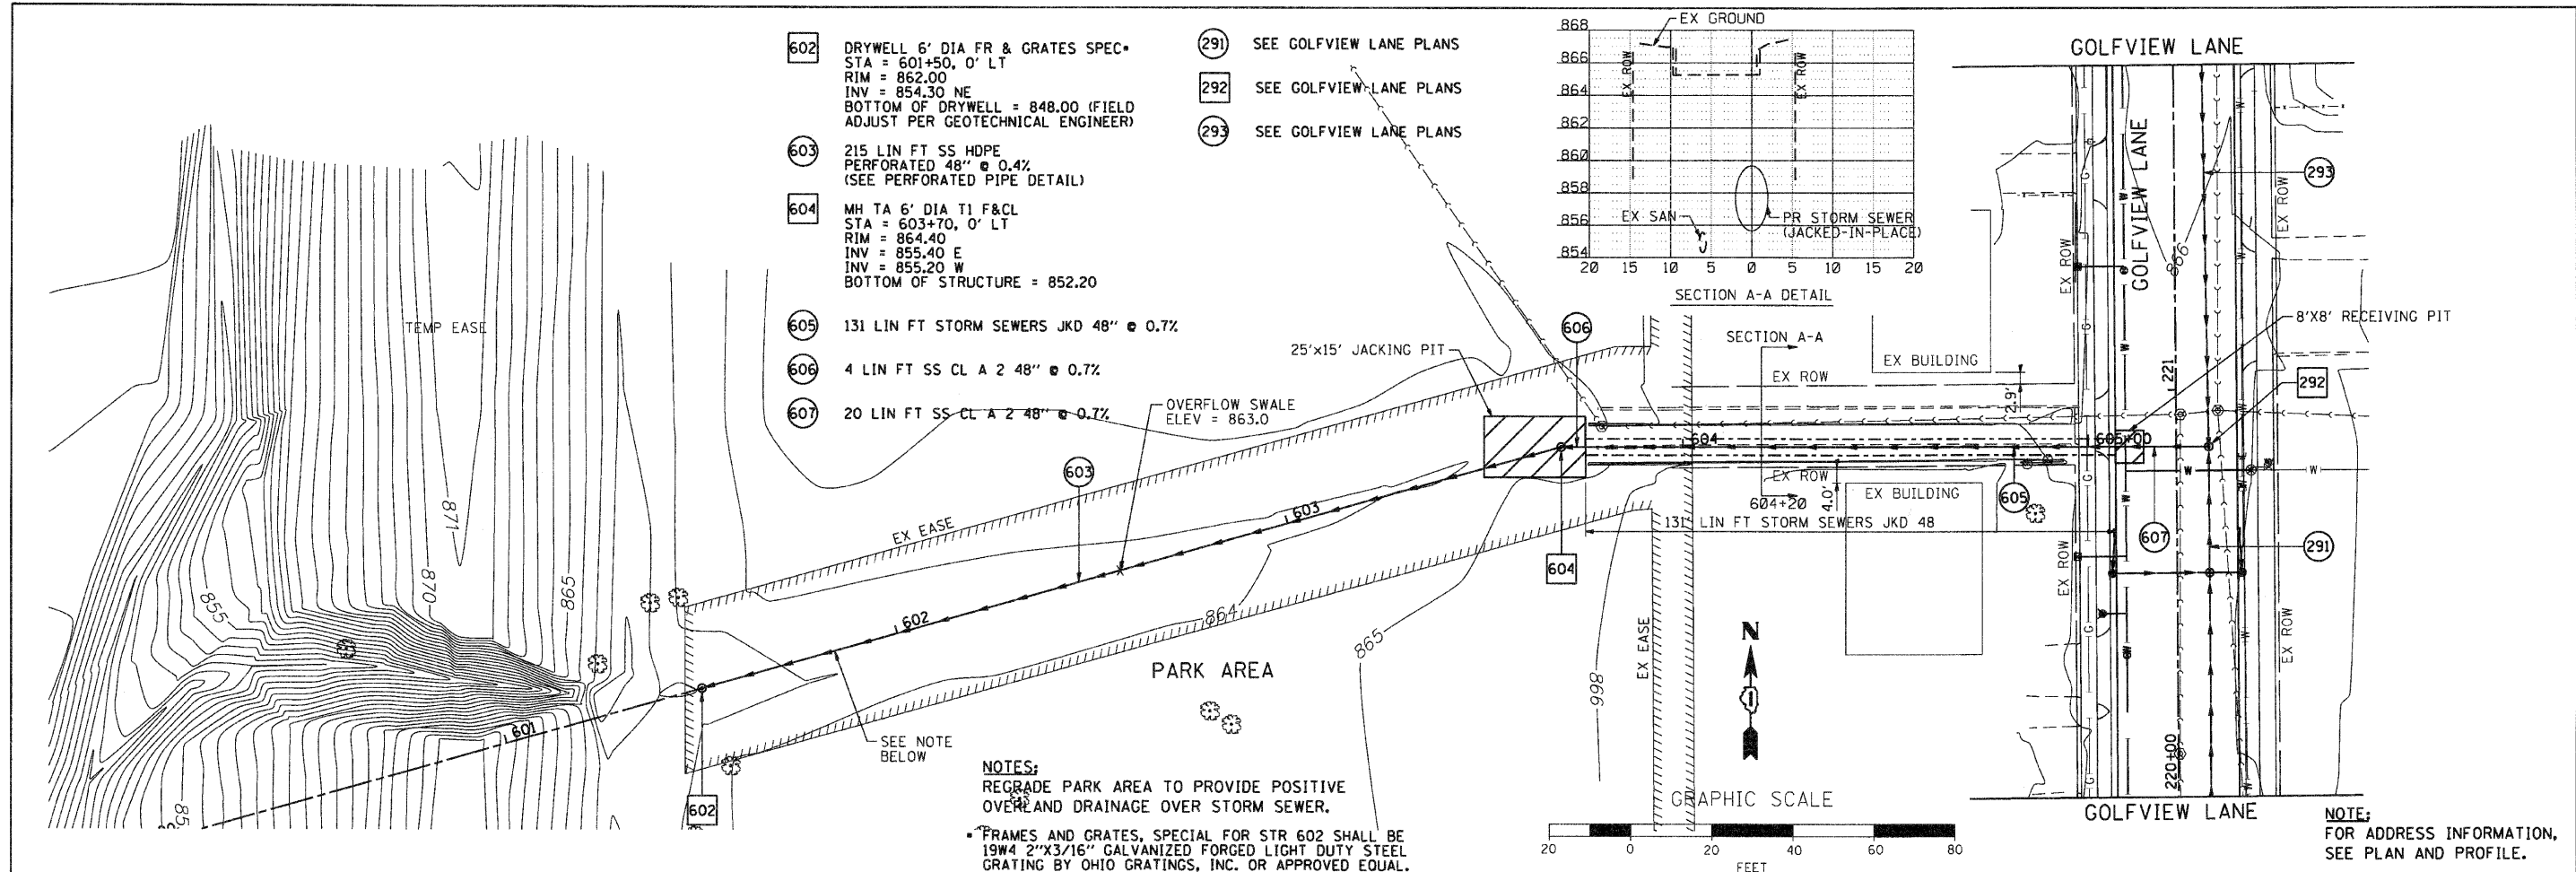

<p>SEC Group, Inc. An HR Group Company 425 N. Front Street Maitland, IL 61852-2138 T: 618.338.1778 F: 618.338.1781 www.secgroupinc.com ©SEC Group, Inc. 2010</p>	USER NAME = Char-ke DESIGNED - A. JAIN DRAWN - S. PERNAL CHECKED - T. HAMILTON DATE - 10/25/10	REVISED - REVISED - REVISED - REVISED -	VILLAGE OF CARPENTERSVILLE DRAINAGE AND UTILITY PLAN AND PROFILE OUTFALL 1	F.A. R.T.E. SECTION COUNTY TOTAL SHEETS SHEET NO. 06-00074-00-FP KANE 211 69 * FAU 2414, FAU 1280, FAP 343 CONTRACT NO. 63504 FED. ROAD DIST. NO. ILLINOIS FED. AID PROJECT
	PLOT SCALE = 1" = 20' PLOT DATE = 11/3/2010	SCALE: 1" = 20' SHEET NO. 21 OF 21 SHEETS STA. 530+00 TO STA. END		