



VERTICAL CONTROL		
BENCHMARK	DESCRIPTION	ELEVATION
BM #1	N.W. CORNER OF BEACON FOUNDATION	622.41

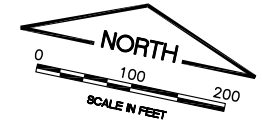

SURVEY BOOK # BOOK #

REVISIONS		
NUMBER	BY	DATE

0 1 2
THIS BAR IS EQUAL TO 2" AT FULL SCALE (34X22).

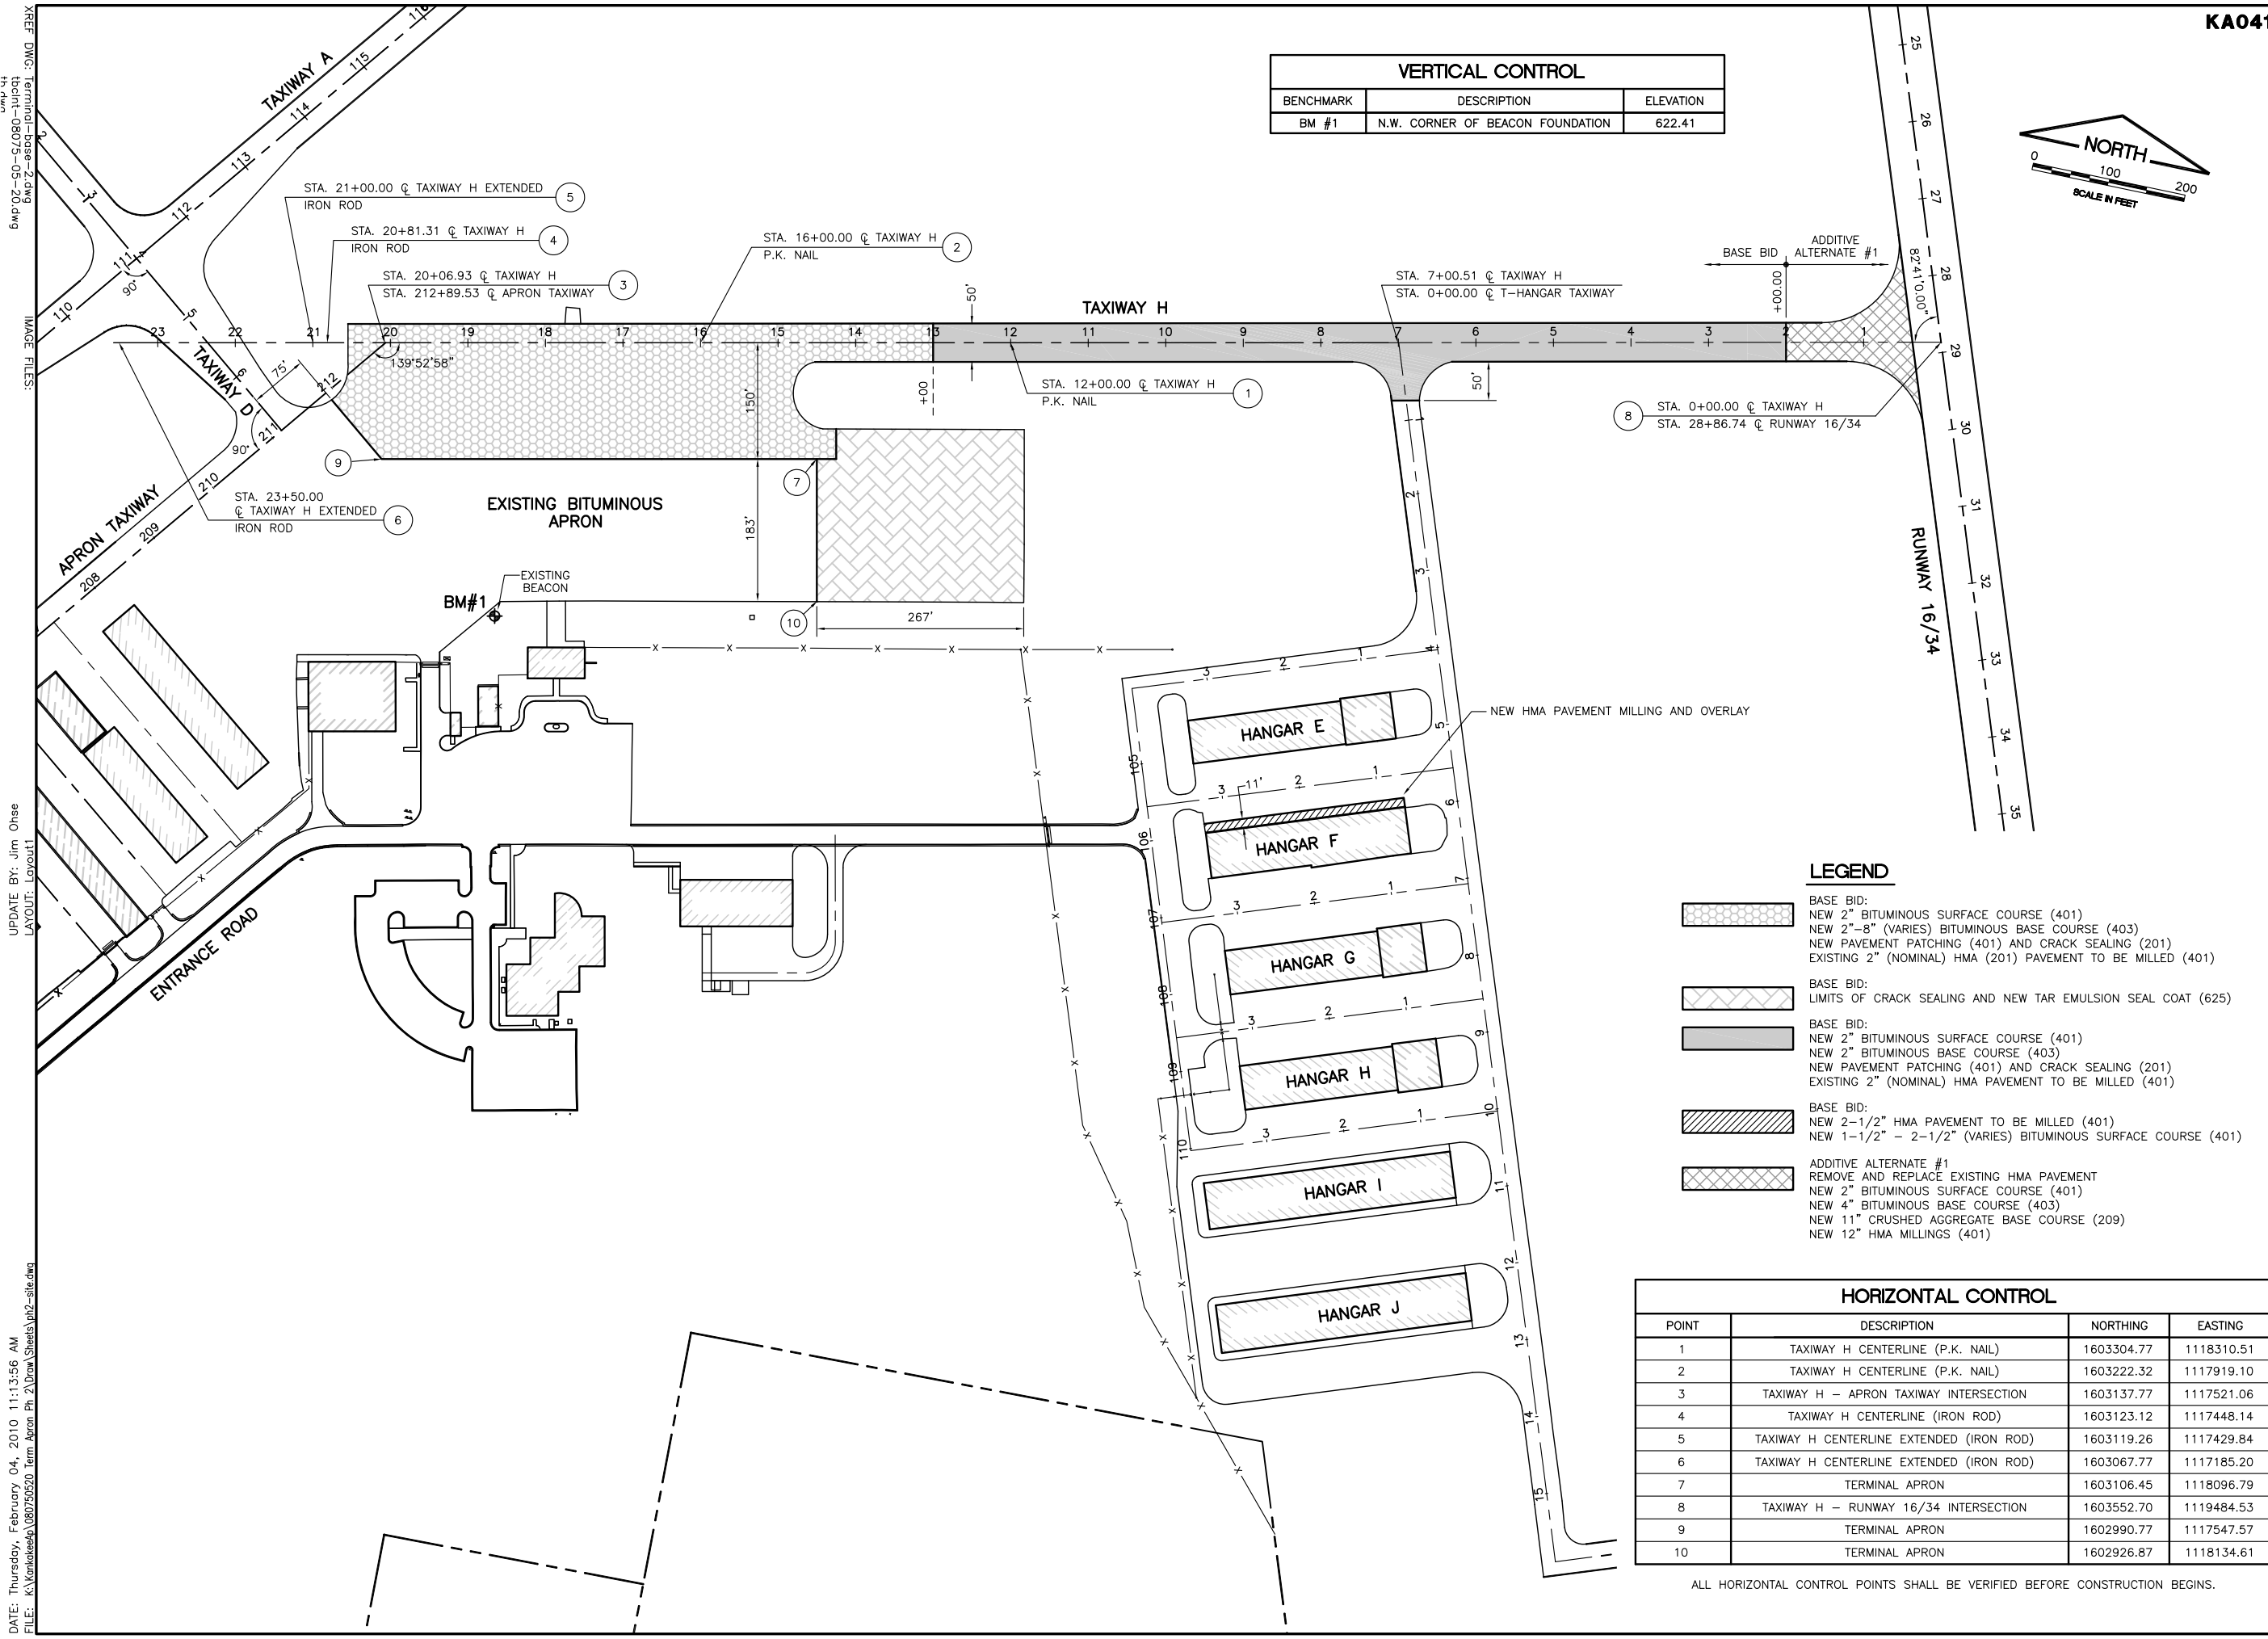

LEGEND

- BASE BID:
 - NEW 2" BITUMINOUS SURFACE COURSE (401)
 - NEW 2"-8" (VARIES) BITUMINOUS BASE COURSE (403)
 - NEW PAVEMENT PATCHING (401) AND CRACK SEALING (201)
 - EXISTING 2" (NOMINAL) HMA (201) PAVEMENT TO BE MILLED (401)
- BASE BID:
 - LIMITS OF CRACK SEALING AND NEW TAR EMULSION SEAL COAT (625)
- BASE BID:
 - NEW 2" BITUMINOUS SURFACE COURSE (401)
 - NEW 2" BITUMINOUS BASE COURSE (403)
 - NEW PAVEMENT PATCHING (401) AND CRACK SEALING (201)
 - EXISTING 2" (NOMINAL) HMA PAVEMENT TO BE MILLED (401)
- BASE BID:
 - NEW 2-1/2" HMA PAVEMENT TO BE MILLED (401)
 - NEW 1-1/2" - 2-1/2" (VARIES) BITUMINOUS SURFACE COURSE (401)
- ADDITIVE ALTERNATE #1
 - REMOVE AND REPLACE EXISTING HMA PAVEMENT
 - NEW 2" BITUMINOUS SURFACE COURSE (401)
 - NEW 4" BITUMINOUS BASE COURSE (403)
 - NEW 11" CRUSHED AGGREGATE BASE COURSE (209)
 - NEW 12" HMA MILLINGS (401)

HORIZONTAL CONTROL			
POINT	DESCRIPTION	NORTHING	EASTING
1	TAXIWAY H CENTERLINE (P.K. NAIL)	1603304.77	1118310.51
2	TAXIWAY H CENTERLINE (P.K. NAIL)	1603222.32	1117919.10
3	TAXIWAY H - APRON TAXIWAY INTERSECTION	1603137.77	1117521.06
4	TAXIWAY H CENTERLINE (IRON ROD)	1603123.12	1117448.14
5	TAXIWAY H CENTERLINE EXTENDED (IRON ROD)	1603119.26	1117429.84
6	TAXIWAY H CENTERLINE EXTENDED (IRON ROD)	1603067.77	1117185.20
7	TERMINAL APRON	1603106.45	1118096.79
8	TAXIWAY H - RUNWAY 16/34 INTERSECTION	1603552.70	1119484.53
9	TERMINAL APRON	1602990.77	1117547.57
10	TERMINAL APRON	1602926.87	1118134.61

ALL HORIZONTAL CONTROL POINTS SHALL BE VERIFIED BEFORE CONSTRUCTION BEGINS.

GREATER KANKAKEE AIRPORT
 KANKAKEE, ILLINOIS
 REHABILITATE TERMINAL APRON AND TAXIWAY H - PHASE 2

SITE PLAN

© Copyright CMT, Inc.
CMT
 CRAWFORD, MURPHY & TILLY, INC.
 CONSULTING ENGINEERS
 License No. 184-000613

DESIGN BY:	CAL
DRAWN BY:	JRO
CHECKED BY:	CAL
APPROVED BY:	DKP
DATE:	01/15/2010
JOB No:	08075-05-20
ILLINOIS PROJECT:	IKK-3902
A.I.P. PROJECT:	3-17-0057-B17
FINAL	

DATE: Thursday, February 04, 2010 11:13:56 AM
 FILE: K:\Kankakee\180750520 Term Apron Ph. 2\Drawn Streets\p12-site.dwg
 UPDATE BY: Jim Ohse
 LAYOUT: Layout1
 REF: DWG: Terminal - 1118310.51
 6MP702-CO-CLOBO-1118310.51
 6MP7-esc-01118310.51