
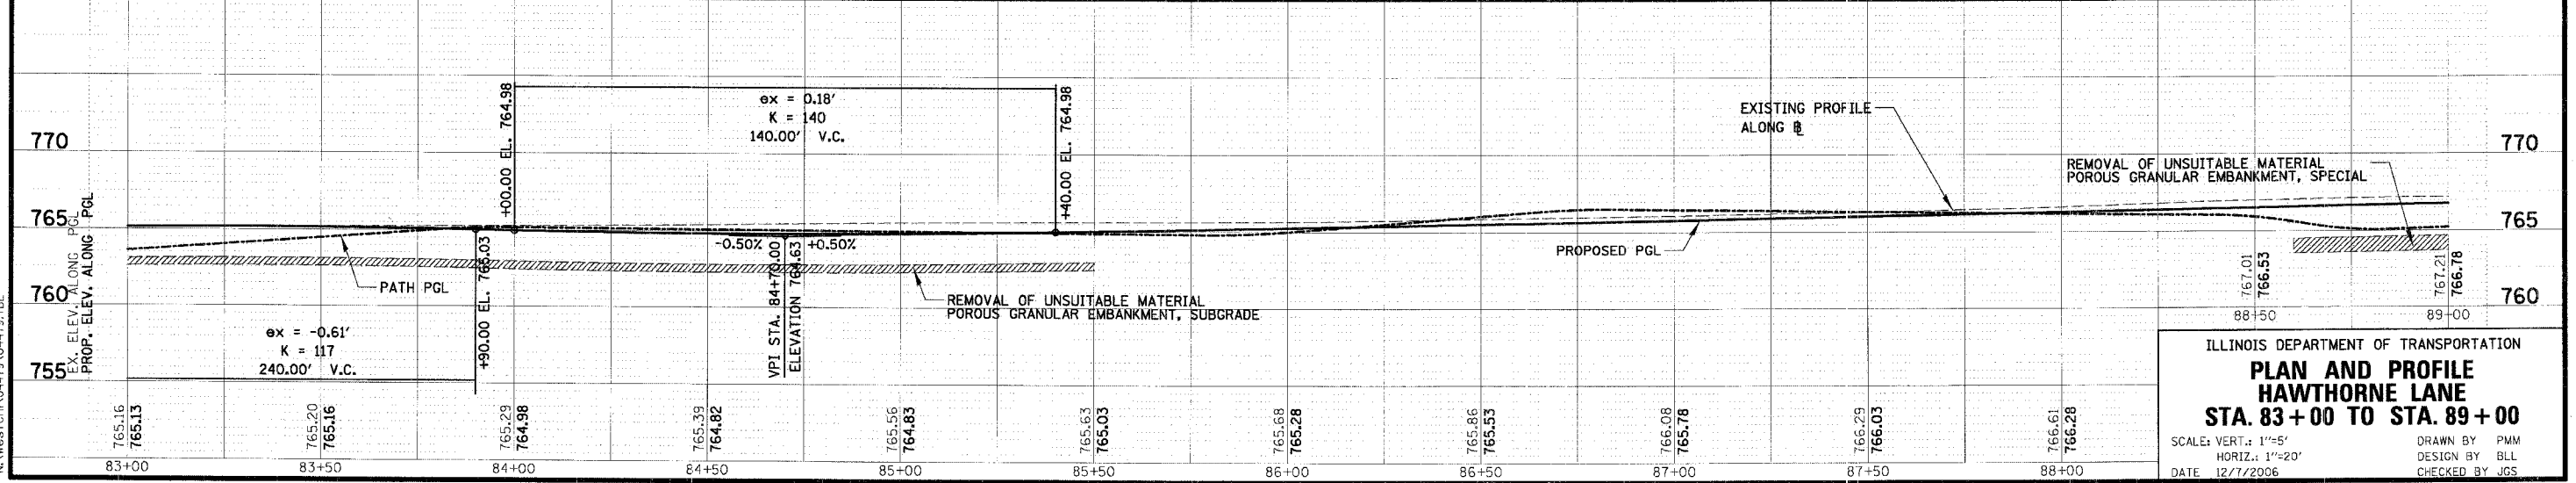


<b>EXISTING LEGEND</b>		<b>EXISTING CONDITIONS</b>	
	PAVEMENT REMOVAL (HOT-MIX ASPHALT)		DRIVEWAY REMOVAL
	HOT-MIX ASPHALT SURFACE REMOVAL, 2 3/4"		SIDEWALK REMOVAL
	CURB AND GUTTER OR CURB REMOVAL		TREE REMOVAL (OF SIZE SHOWN)
	FENCE REMOVAL		TEMPORARY FENCE

<b>PROPOSED LEGEND</b>		<b>PROPOSED CONDITIONS</b>	
	TEMPORARY EASEMENT		COMB CC&G (DEPRESSED)
	BUILDING ADDRESS		DETECTABLE WARNINGS
	TYPE A RAMP		HOT-MIX ASPHALT SURFACE COURSE, MIX "D", 170, 2" LEVELING BINDER (MACHINE METHOD), N50, 3/4"

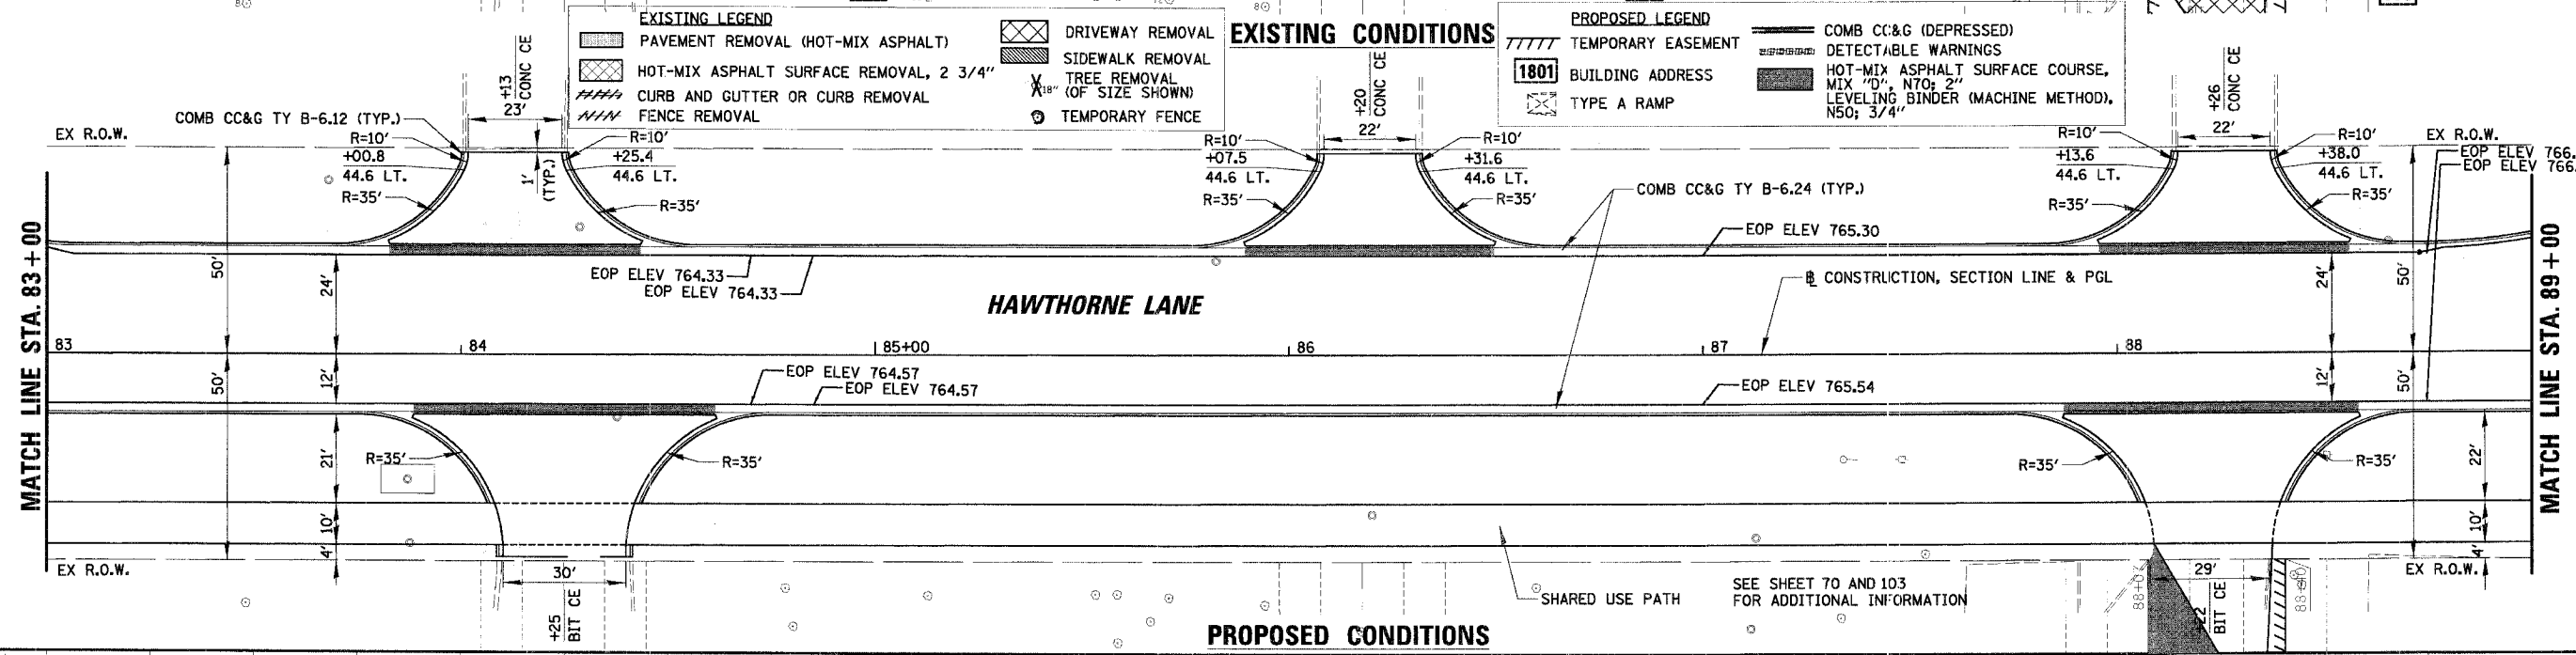

ILLINOIS DEPARTMENT OF TRANSPORTATION

**PLAN AND PROFILE**

**HAWTHORNE LANE**

**STA. 83+00 TO STA. 89+00**

SCALE: VERT.: 1"=5'  
 HORIZ.: 1"=20'

DATE: 12/7/2006

DRAWN BY: PWM  
 DESIGN BY: BLL  
 CHECKED BY: JGS

DATE: \_\_\_\_\_ BY: \_\_\_\_\_

PLANNED BY: \_\_\_\_\_

DESIGNED BY: \_\_\_\_\_

CHECKED BY: \_\_\_\_\_

DATE: \_\_\_\_\_ BY: \_\_\_\_\_

PLANNED BY: \_\_\_\_\_

DESIGNED BY: \_\_\_\_\_

CHECKED BY: \_\_\_\_\_

N:\WestCh\04479\04479.TBL

N:\WestCh\04479\04479.rpp