

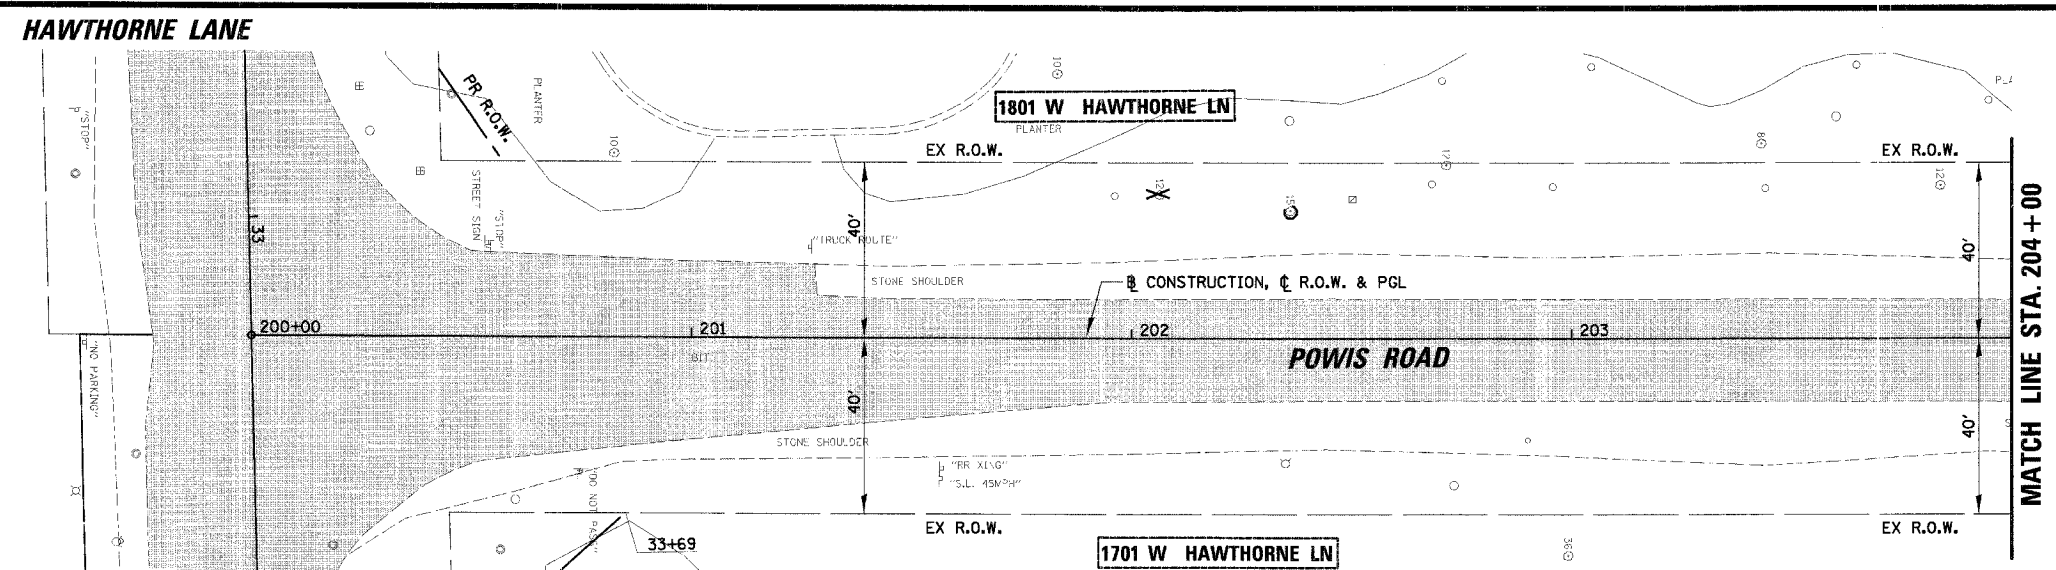


P.A.U. NO.	SECTION	COUNTY	TOTAL SHEETS	SHEET NO.
1389	99-00062-00-PV	DUPAGE	199	36
CONTRACT NO. 83873				
FED. ROAD DIST. NO. ILLINOIS FED. AID PROJECT				

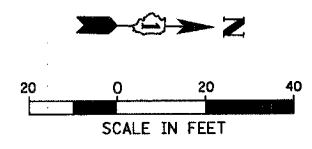

EXISTING LEGEND


	PAVEMENT REMOVAL (HOT-MIX ASPHALT)		DRIVEWAY REMOVAL
	HOT-MIX ASPHALT SURFACE REMOVAL, 2 3/4"		SIDEWALK REMOVAL
	CURB AND GUTTER OR CURB REMOVAL		TREE REMOVAL (OF SIZE SHOWN)
	FENCE REMOVAL		TEMPORARY FENCE

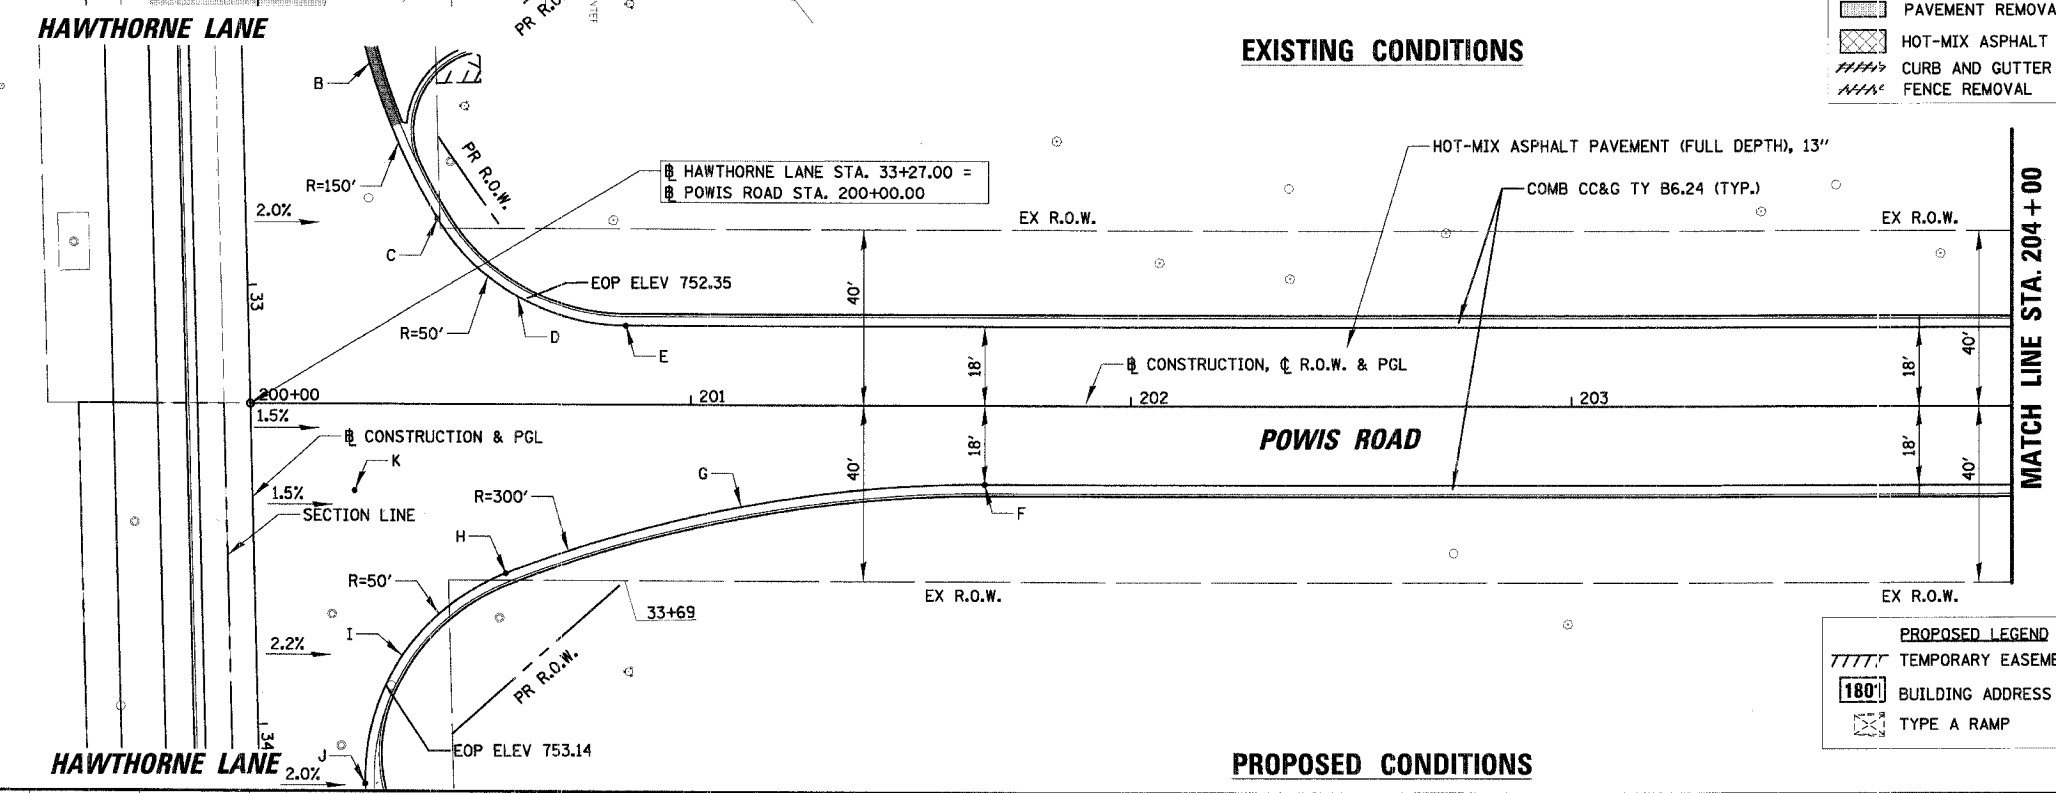

PROPOSED LEGEND

	TEMPORARY EASEMENT		COMB CC&G (DEPRESSED)
	BUILDING ADDRESS		DETECTABLE WARNINGS
	TYPE A RAMP		HOT-MIX ASPHALT SURFACE COURSE, MIX "0", N50, 2"
			LEVELING BINDER (MACHINE METHOD), N50, 3/4"

POINT	STATION	OFFSET	PROP. ELEV.	DESC
A	32+11.8	24.00 FT	753.61	P.C.
B	32+50	28.96 FT	753.21	P.O.C.
C	32+85.8	43.50 FT	752.75	P.C.C.
D	33+04.1	61.27 FT	752.35	P.O.C.
E	200+85.3	18.00 FT	753.16	P.T.
F	201+66.8	18.00 FT	753.56	P.T.
G	201+11.5	23.14 FT	753.26	P.O.C.
H	33+66.9	57.09 FT	753.41	P.C.C.
I	33+85.2	33.10 FT	753.18	P.O.C.
J	34+13.9	24.00 FT	753.44	P.C.
K	33+50.0	24.00 FT	753.31	-

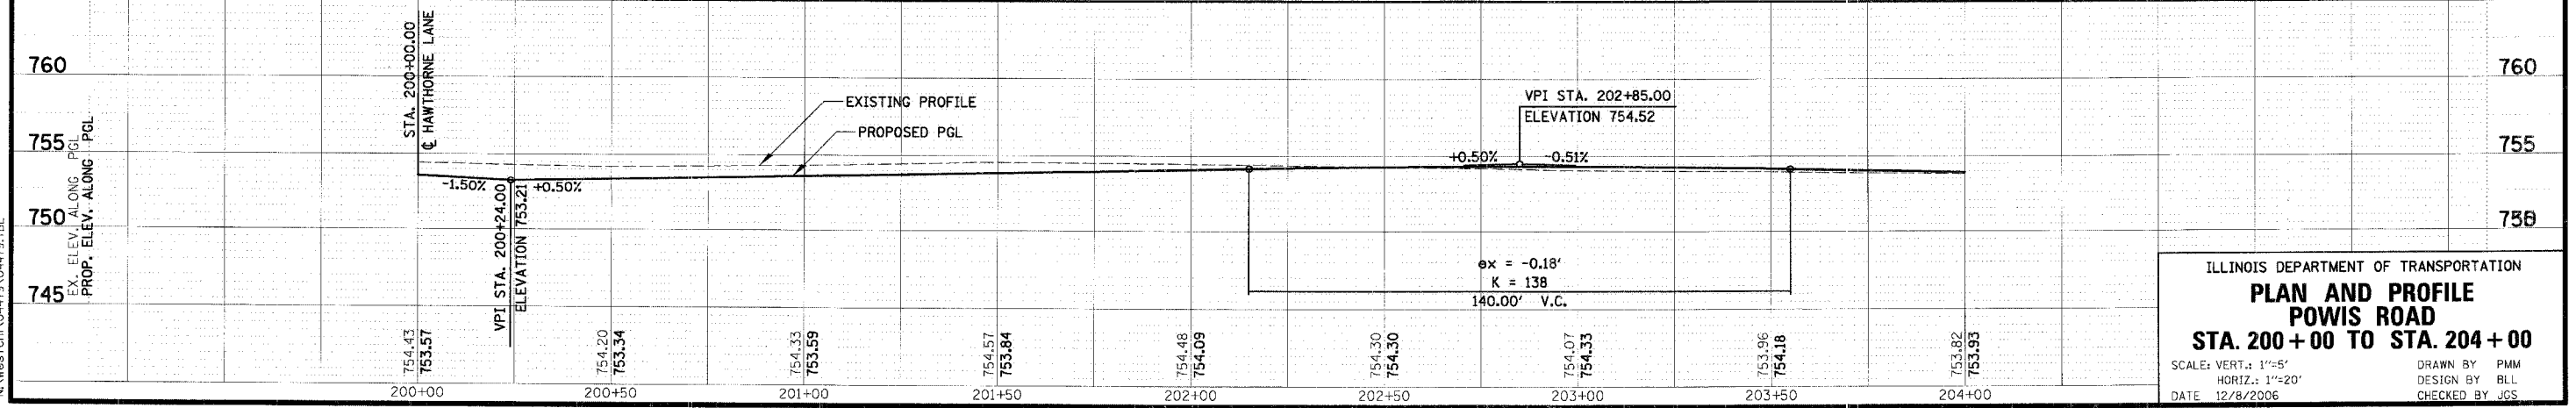

ILLINOIS DEPARTMENT OF TRANSPORTATION
PLAN AND PROFILE
POWIS ROAD
STA. 200+00 TO STA. 204+00
 SCALE: VERT.: 1"=5'
 HORIZ.: 1"=20'
 DATE: 12/8/2006
 DRAWN BY: PMM
 DESIGN BY: BLL
 CHECKED BY: JGS

DATE: _____ BY: _____
 REVISIONS:
 NO. DATE DESCRIPTION
 1. _____
 2. _____
