


NOTE:
BIKE TRAIL WIDTH IS REDUCED TO 10' AT
EXISTING RAIL ROAD BRIDGE PIER. PAVEMENT
MARKING SHALL BE ADJUSTED SUCH THAT THE
YELLOW CENTERLINE REMAINS CENTERED ON
THE BIKE TRAIL PAVEMENT.
SEE SHEET C-UTIL FOR UTILITY COORDINATION
DURING CONSTRUCTION.



PROPOSED SIGN PANEL - TYPE 1
AND METAL POST - TYPE B
SPECIAL, 24" x 24"
STA. 11+50 RT, STA. 12+60 LT

- LEGEND:
- STONE DUMPED RIPRAP, CLASS A3
 - TOPSOIL FURNISH AND PLACE, 6" SEEDING, MULCHING, AND FERTILIZING
 - AGGREGATE SHOULDERS, TYPE A 4"
 - PAVEMENT REPLACEMENT

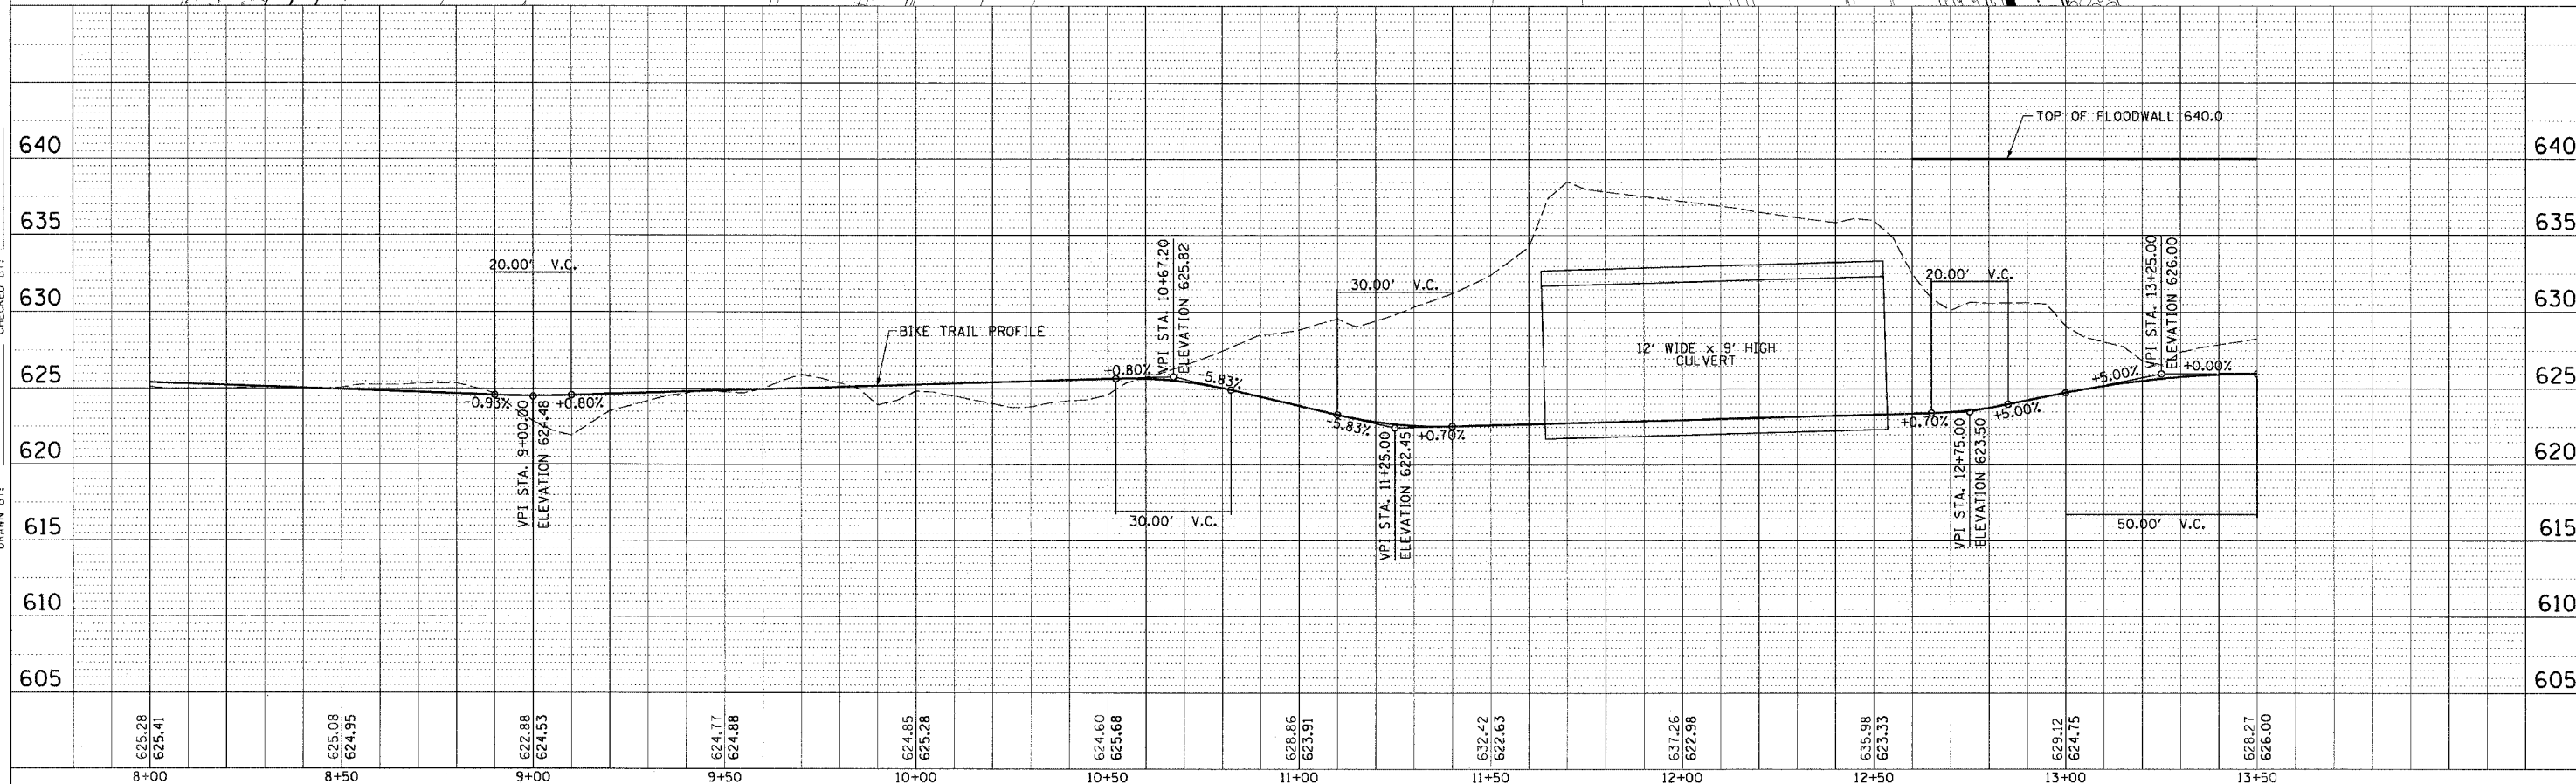

C-2

BIKE TRAIL AND FLOODWALL PLAN AND PROFILE

01/30/2006 04:06:07 PM P:\P60003332\Civil\SH1\02CPP_01.SHT

DESIGNED BY: _____
DRAWN BY: _____
CHECKED BY: _____