


JAN 18, 2006 10:49 PM RAW
 I:\AIRPORTS\KEWANEE\810-06TXYD\AIRPORT\SHEETS\R-141ELE.DWG - STA. 12+00 TO STA. 20+00

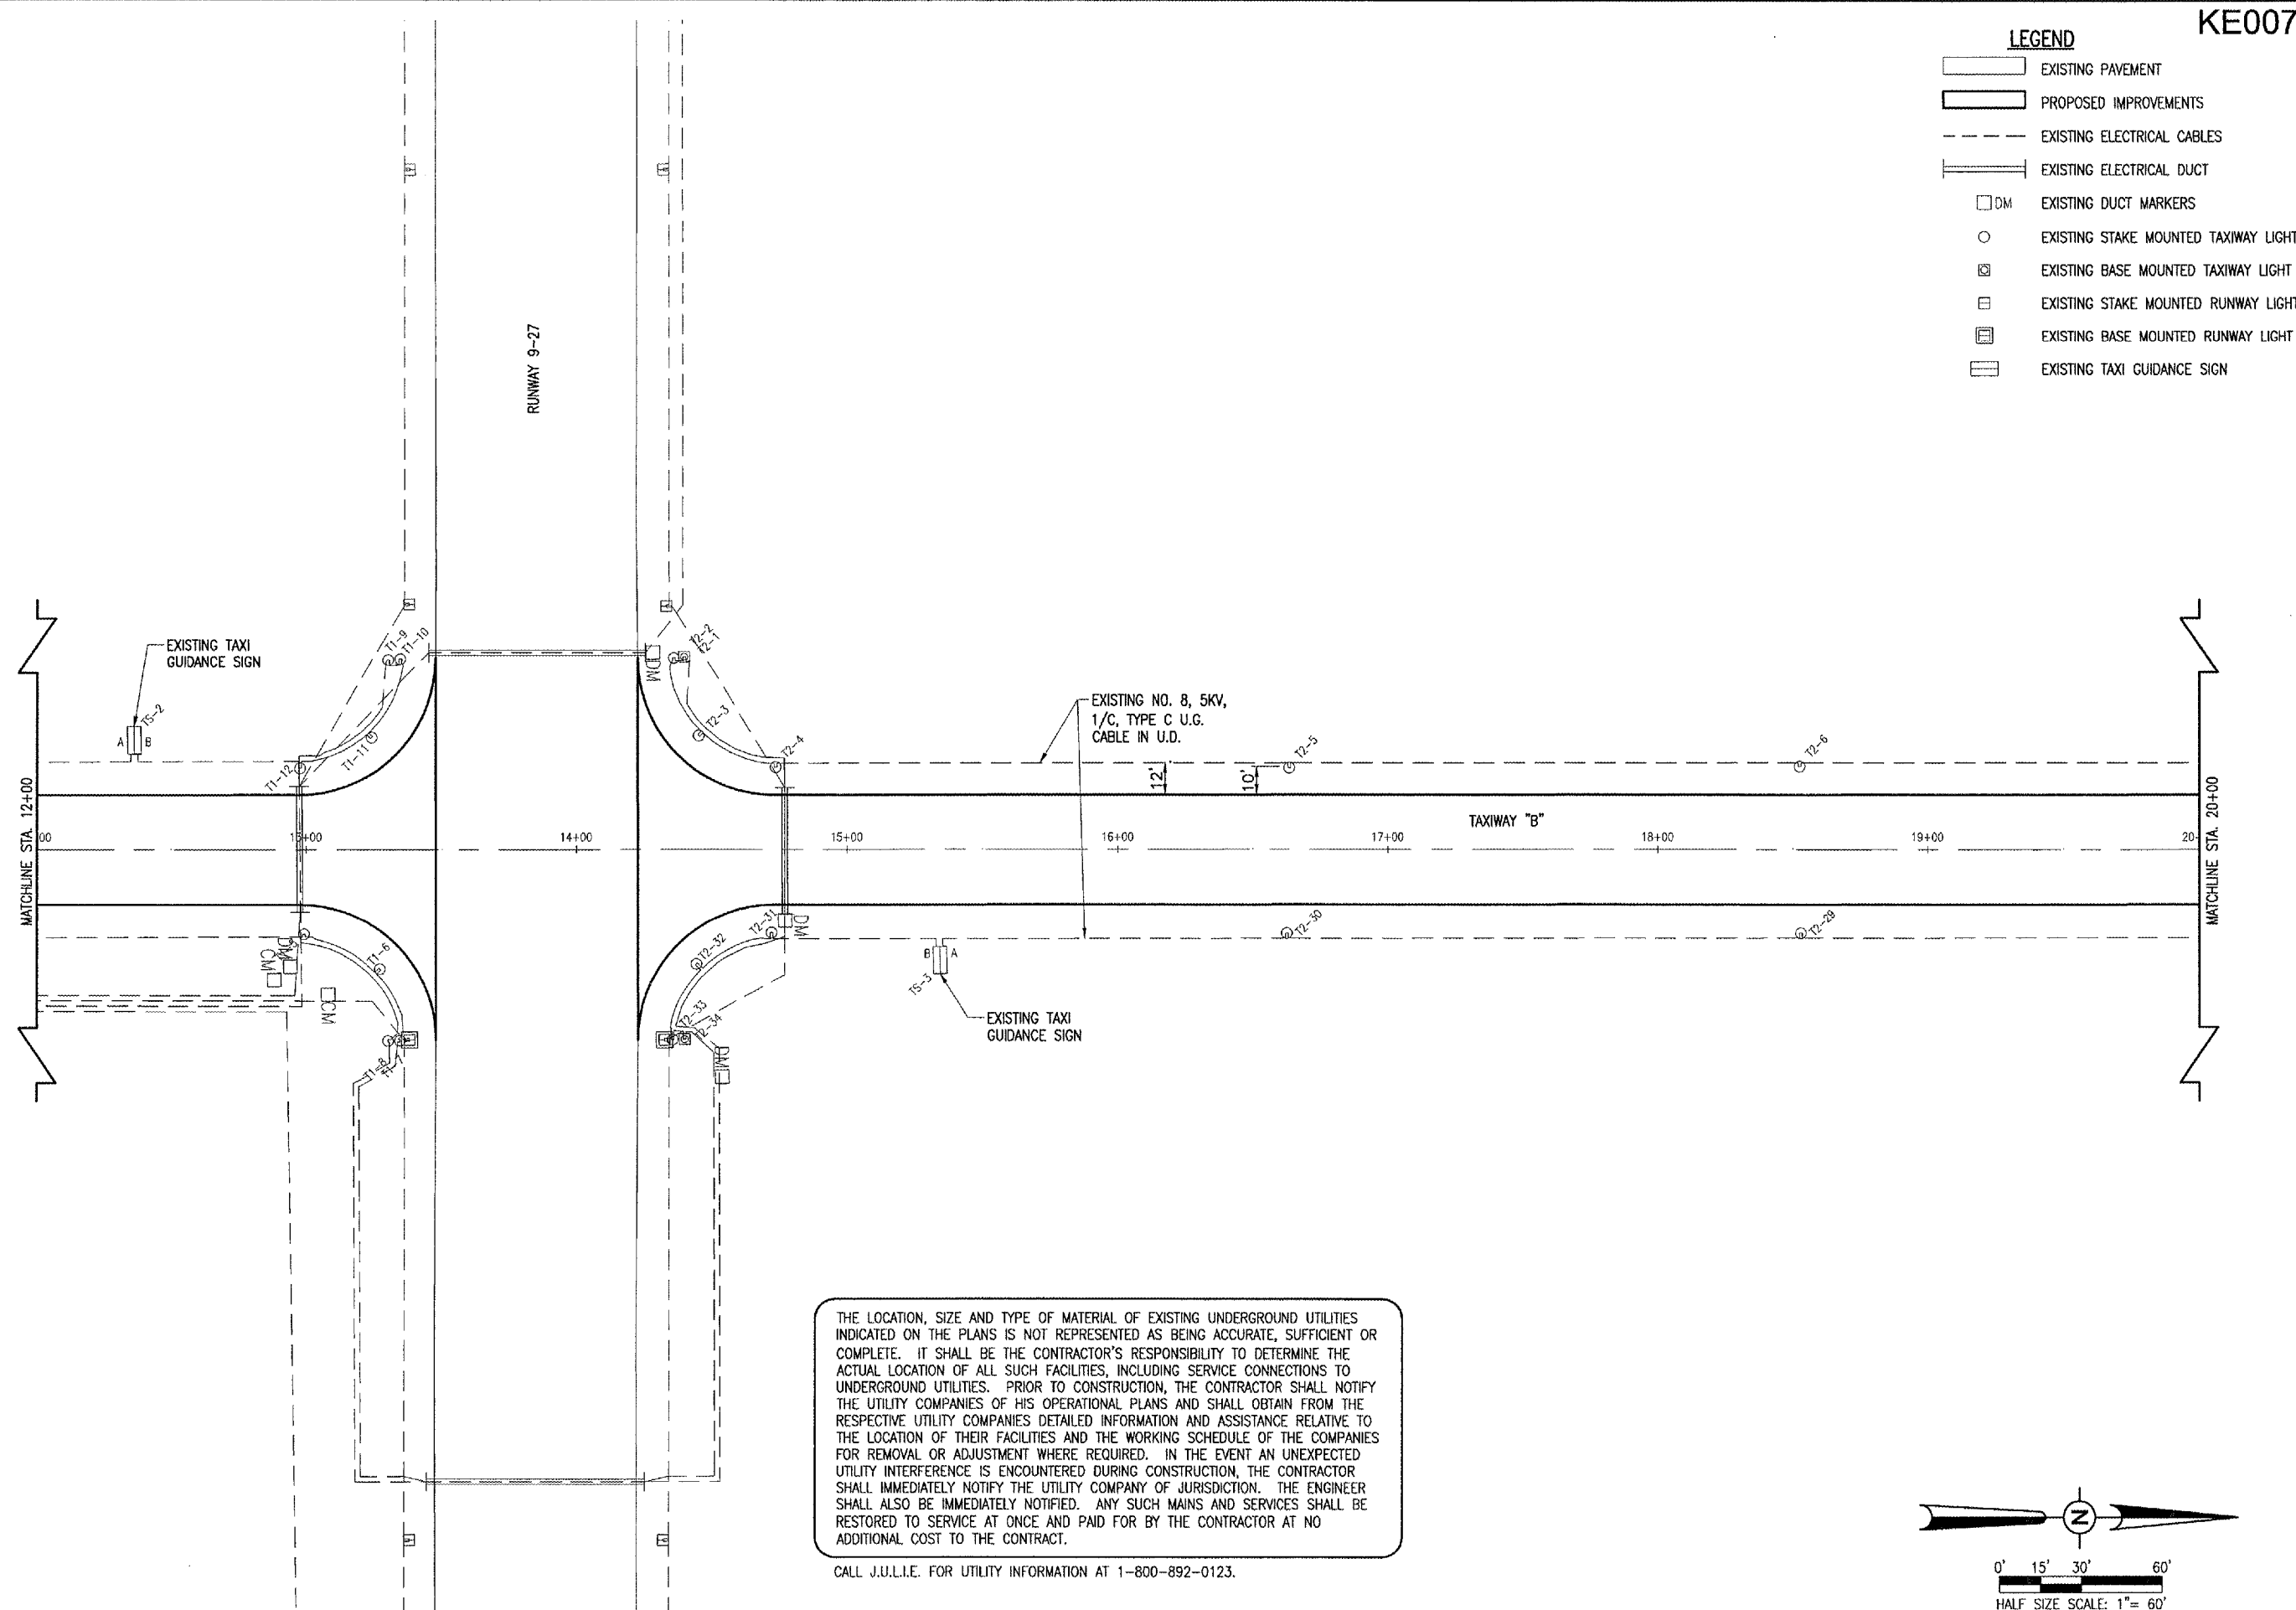


- LEGEND**
- EXISTING PAVEMENT
 - PROPOSED IMPROVEMENTS
 - EXISTING ELECTRICAL CABLES
 - EXISTING ELECTRICAL DUCT
 - EXISTING DUCT MARKERS
 - EXISTING STAKE MOUNTED TAXIWAY LIGHT
 - EXISTING BASE MOUNTED TAXIWAY LIGHT
 - EXISTING STAKE MOUNTED RUNWAY LIGHT
 - EXISTING BASE MOUNTED RUNWAY LIGHT
 - EXISTING TAXI GUIDANCE SIGN

KE007

THE LOCATION, SIZE AND TYPE OF MATERIAL OF EXISTING UNDERGROUND UTILITIES INDICATED ON THE PLANS IS NOT REPRESENTED AS BEING ACCURATE, SUFFICIENT OR COMPLETE. IT SHALL BE THE CONTRACTOR'S RESPONSIBILITY TO DETERMINE THE ACTUAL LOCATION OF ALL SUCH FACILITIES, INCLUDING SERVICE CONNECTIONS TO UNDERGROUND UTILITIES. PRIOR TO CONSTRUCTION, THE CONTRACTOR SHALL NOTIFY THE UTILITY COMPANIES OF HIS OPERATIONAL PLANS AND SHALL OBTAIN FROM THE RESPECTIVE UTILITY COMPANIES DETAILED INFORMATION AND ASSISTANCE RELATIVE TO THE LOCATION OF THEIR FACILITIES AND THE WORKING SCHEDULE OF THE COMPANIES FOR REMOVAL OR ADJUSTMENT WHERE REQUIRED. IN THE EVENT AN UNEXPECTED UTILITY INTERFERENCE IS ENCOUNTERED DURING CONSTRUCTION, THE CONTRACTOR SHALL IMMEDIATELY NOTIFY THE UTILITY COMPANY OF JURISDICTION. THE ENGINEER SHALL ALSO BE IMMEDIATELY NOTIFIED. ANY SUCH MAINS AND SERVICES SHALL BE RESTORED TO SERVICE AT ONCE AND PAID FOR BY THE CONTRACTOR AT NO ADDITIONAL COST TO THE CONTRACT.

CALL J.U.L.I.E. FOR UTILITY INFORMATION AT 1-800-892-0123.

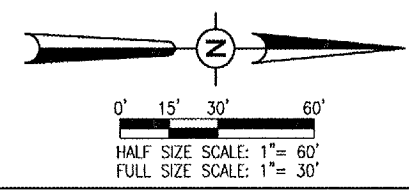

BY														
REVISION														
DATE														
<p>KEWANEE MUNICIPAL AIRPORT KEWANEE, HENRY COUNTY, ILLINOIS</p> <p>IL PROJ.: E21-3533 A.I.P. PROJ.: 3-17-0058-810</p>														
<p>HEL Project No. 810-06TXYD_0800 Filename R-141ELE.DWG Scale 1"=30' Date 08/02/05</p> <table border="1" style="width: 100%; border-collapse: collapse;"> <tr> <td>LAYOUT</td> <td>R.A.W.</td> <td>08/02/05</td> </tr> <tr> <td>DRAWN</td> <td>B.A.K.</td> <td>08/02/05</td> </tr> <tr> <td>REVIEWED</td> <td>C.A.H.</td> <td>xx/xx/xx</td> </tr> </table>						LAYOUT	R.A.W.	08/02/05	DRAWN	B.A.K.	08/02/05	REVIEWED	C.A.H.	xx/xx/xx
LAYOUT	R.A.W.	08/02/05												
DRAWN	B.A.K.	08/02/05												
REVIEWED	C.A.H.	xx/xx/xx												
<p>Hanson Professional Services Inc. 3125 Dandy Trail, Suite 100 Indianapolis, Indiana 46214 Offices Nationwide</p>														
<p>OVERLAY TXY & APRON CONSTRUCT VAULT</p> <p>EXISTING ELECTRICAL PLAN STA. 12+00 TO STA. 20+00</p>														
<p>22</p> <p>22 of 67 sheets</p>														