

DUNLAP-YOUNG & CO.  
C/O CAPITAL AGRICULTURAL  
PROPERTY SERVICES, INC.  
PARCEL NO. 6036105

STA. 246+64.30  
LIMITS OF IMPROVEMENT  
PR BUTT JOINT

PR. 4' HMA SHLDR.  
PR. 4' AGG. SHLDR.  
40'  
HMA RAMP  
(SEE DETAILS)

2CC:  
110' - 400'  
φ = 15.0'

+83.42  
85.38 LT

+37.70  
40.00 LT  
+41.27  
33.69 LT

+50.00  
40.00 LT

+87.30  
13.00 LT

+14.30  
17.00 LT

ROCK SHLDR.

+14.30  
13.00 LT

+60.17  
13.00 RT

FAS 1573 (IL 123)

STA. 249+02.11 (IL123) =  
STA.161+66.85 (IL125)

1/4 SECTION LINE

ROCK SHLDR.

+87.30  
13.00 RT


+14.30  
17.00 RT

+60.17  
17.00 RT

PROPOSED HMA PAVMENT REMOVAL  
PROPOSED CONCRETE ISLAND  
(SEE ISLAND DETAIL SHEETS)


RICHARD YODER  
PARCEL NO. 6036103 A

2CC:  
85' - 500'  
φ = 9.0'

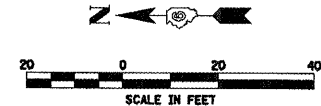

PLAN	SURVEYED	BY	DATE
	ALIGNED		
	GRADES CHECKED		
	RT. OF WAY CHECKED		
	NO. OF MAY CHECKED		
	CAUD FILE NAME		

PROFILE	SURVEYED	BY	DATE
	GRADES CHECKED		
	NO. NOTED		
	STRUCTURE NOTATIONS CHRD		

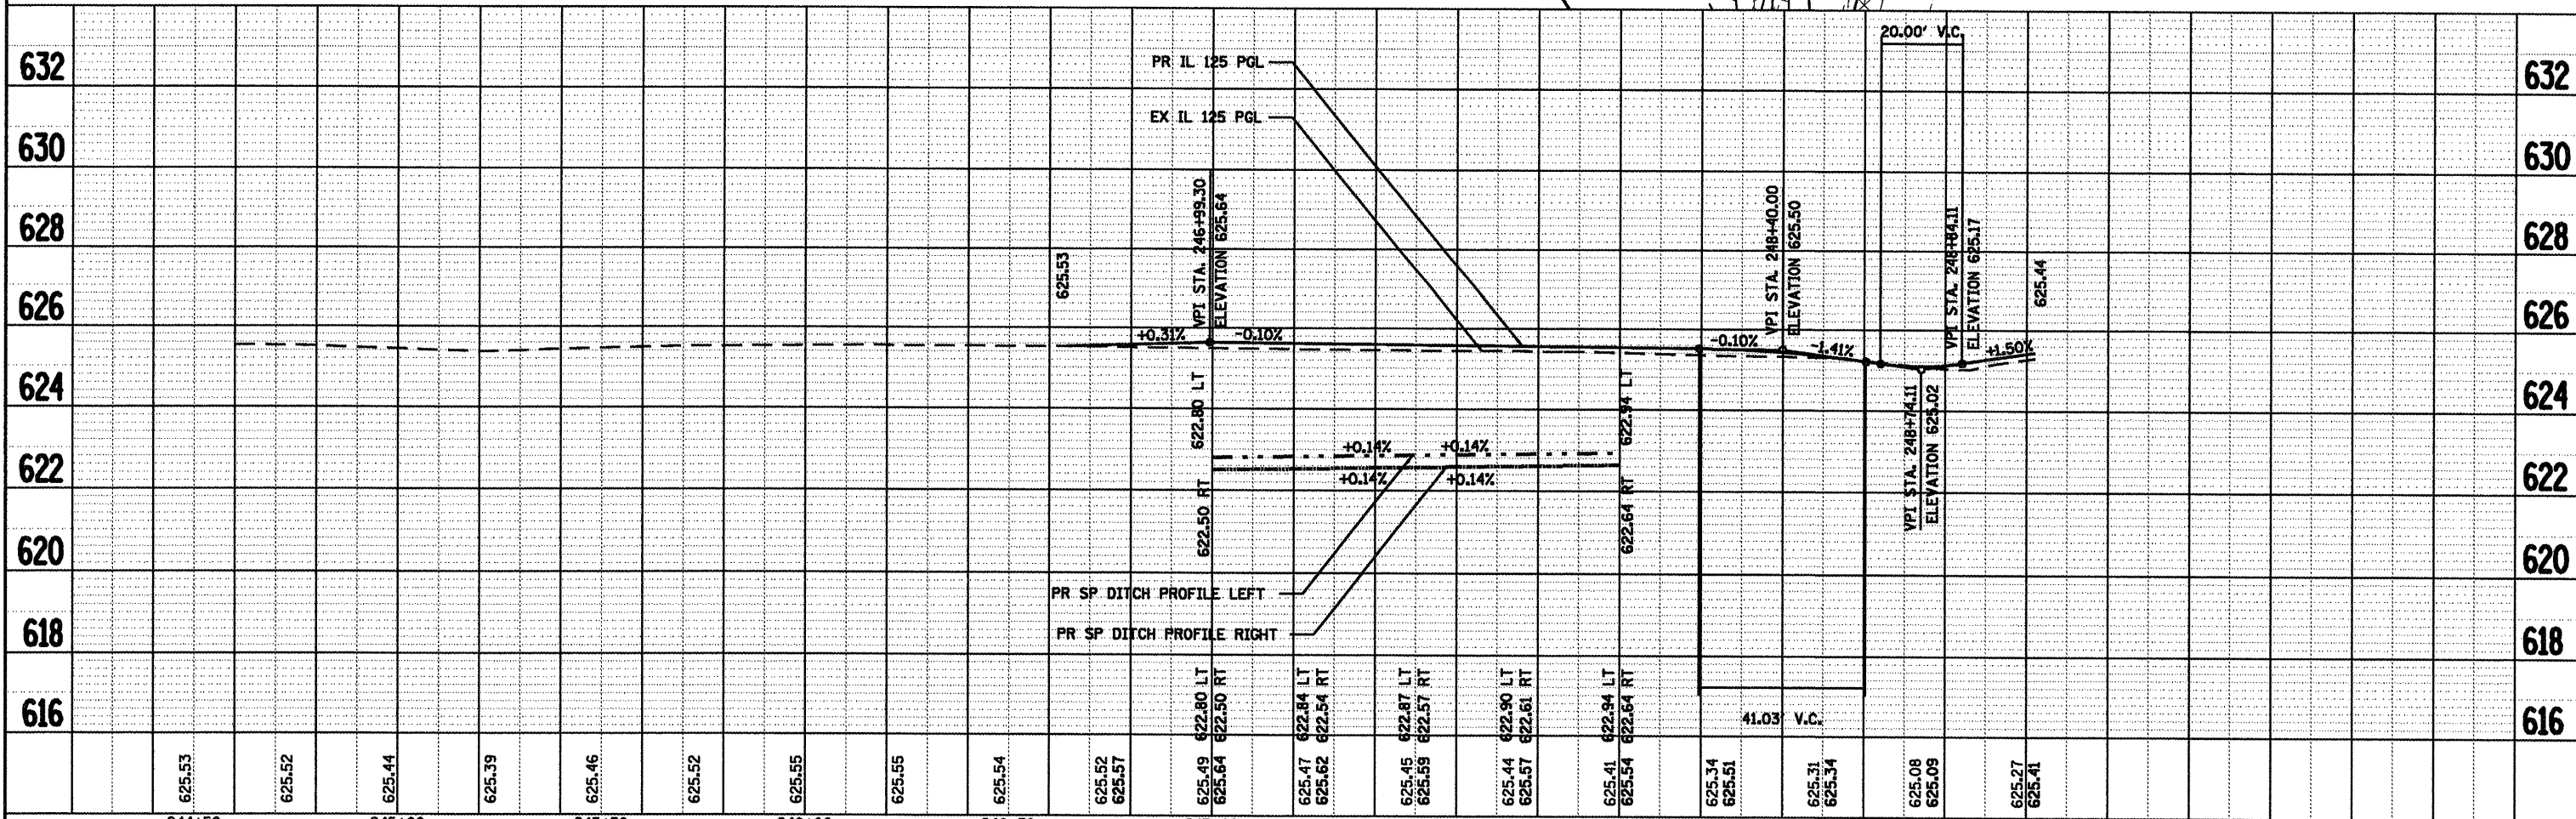

FILE NAME =	USER NAME = jaughlinr1	DESIGNED -	REVISED -
DRAWN -	CHECKED -	REVISED -	REVISED -
DATE -	DATE -	REVISED -	REVISED -

STATE OF ILLINOIS  
DEPARTMENT OF TRANSPORTATION

FAS 1573 (IL 123)  
PLAN AND PROFILE SHEET

F.A.P. RTE.	SECTION	COUNTY	TOTAL SHEETS	SHEET NO.
67	105(RS-6) 106(RS-4)	*	88	45
CONTRACT NO. T2C49			ILLINOIS FED. AID PROJECT	

SCALE: 1" = 20' SHEET NO. OF SHEETS STA. TO STA.