


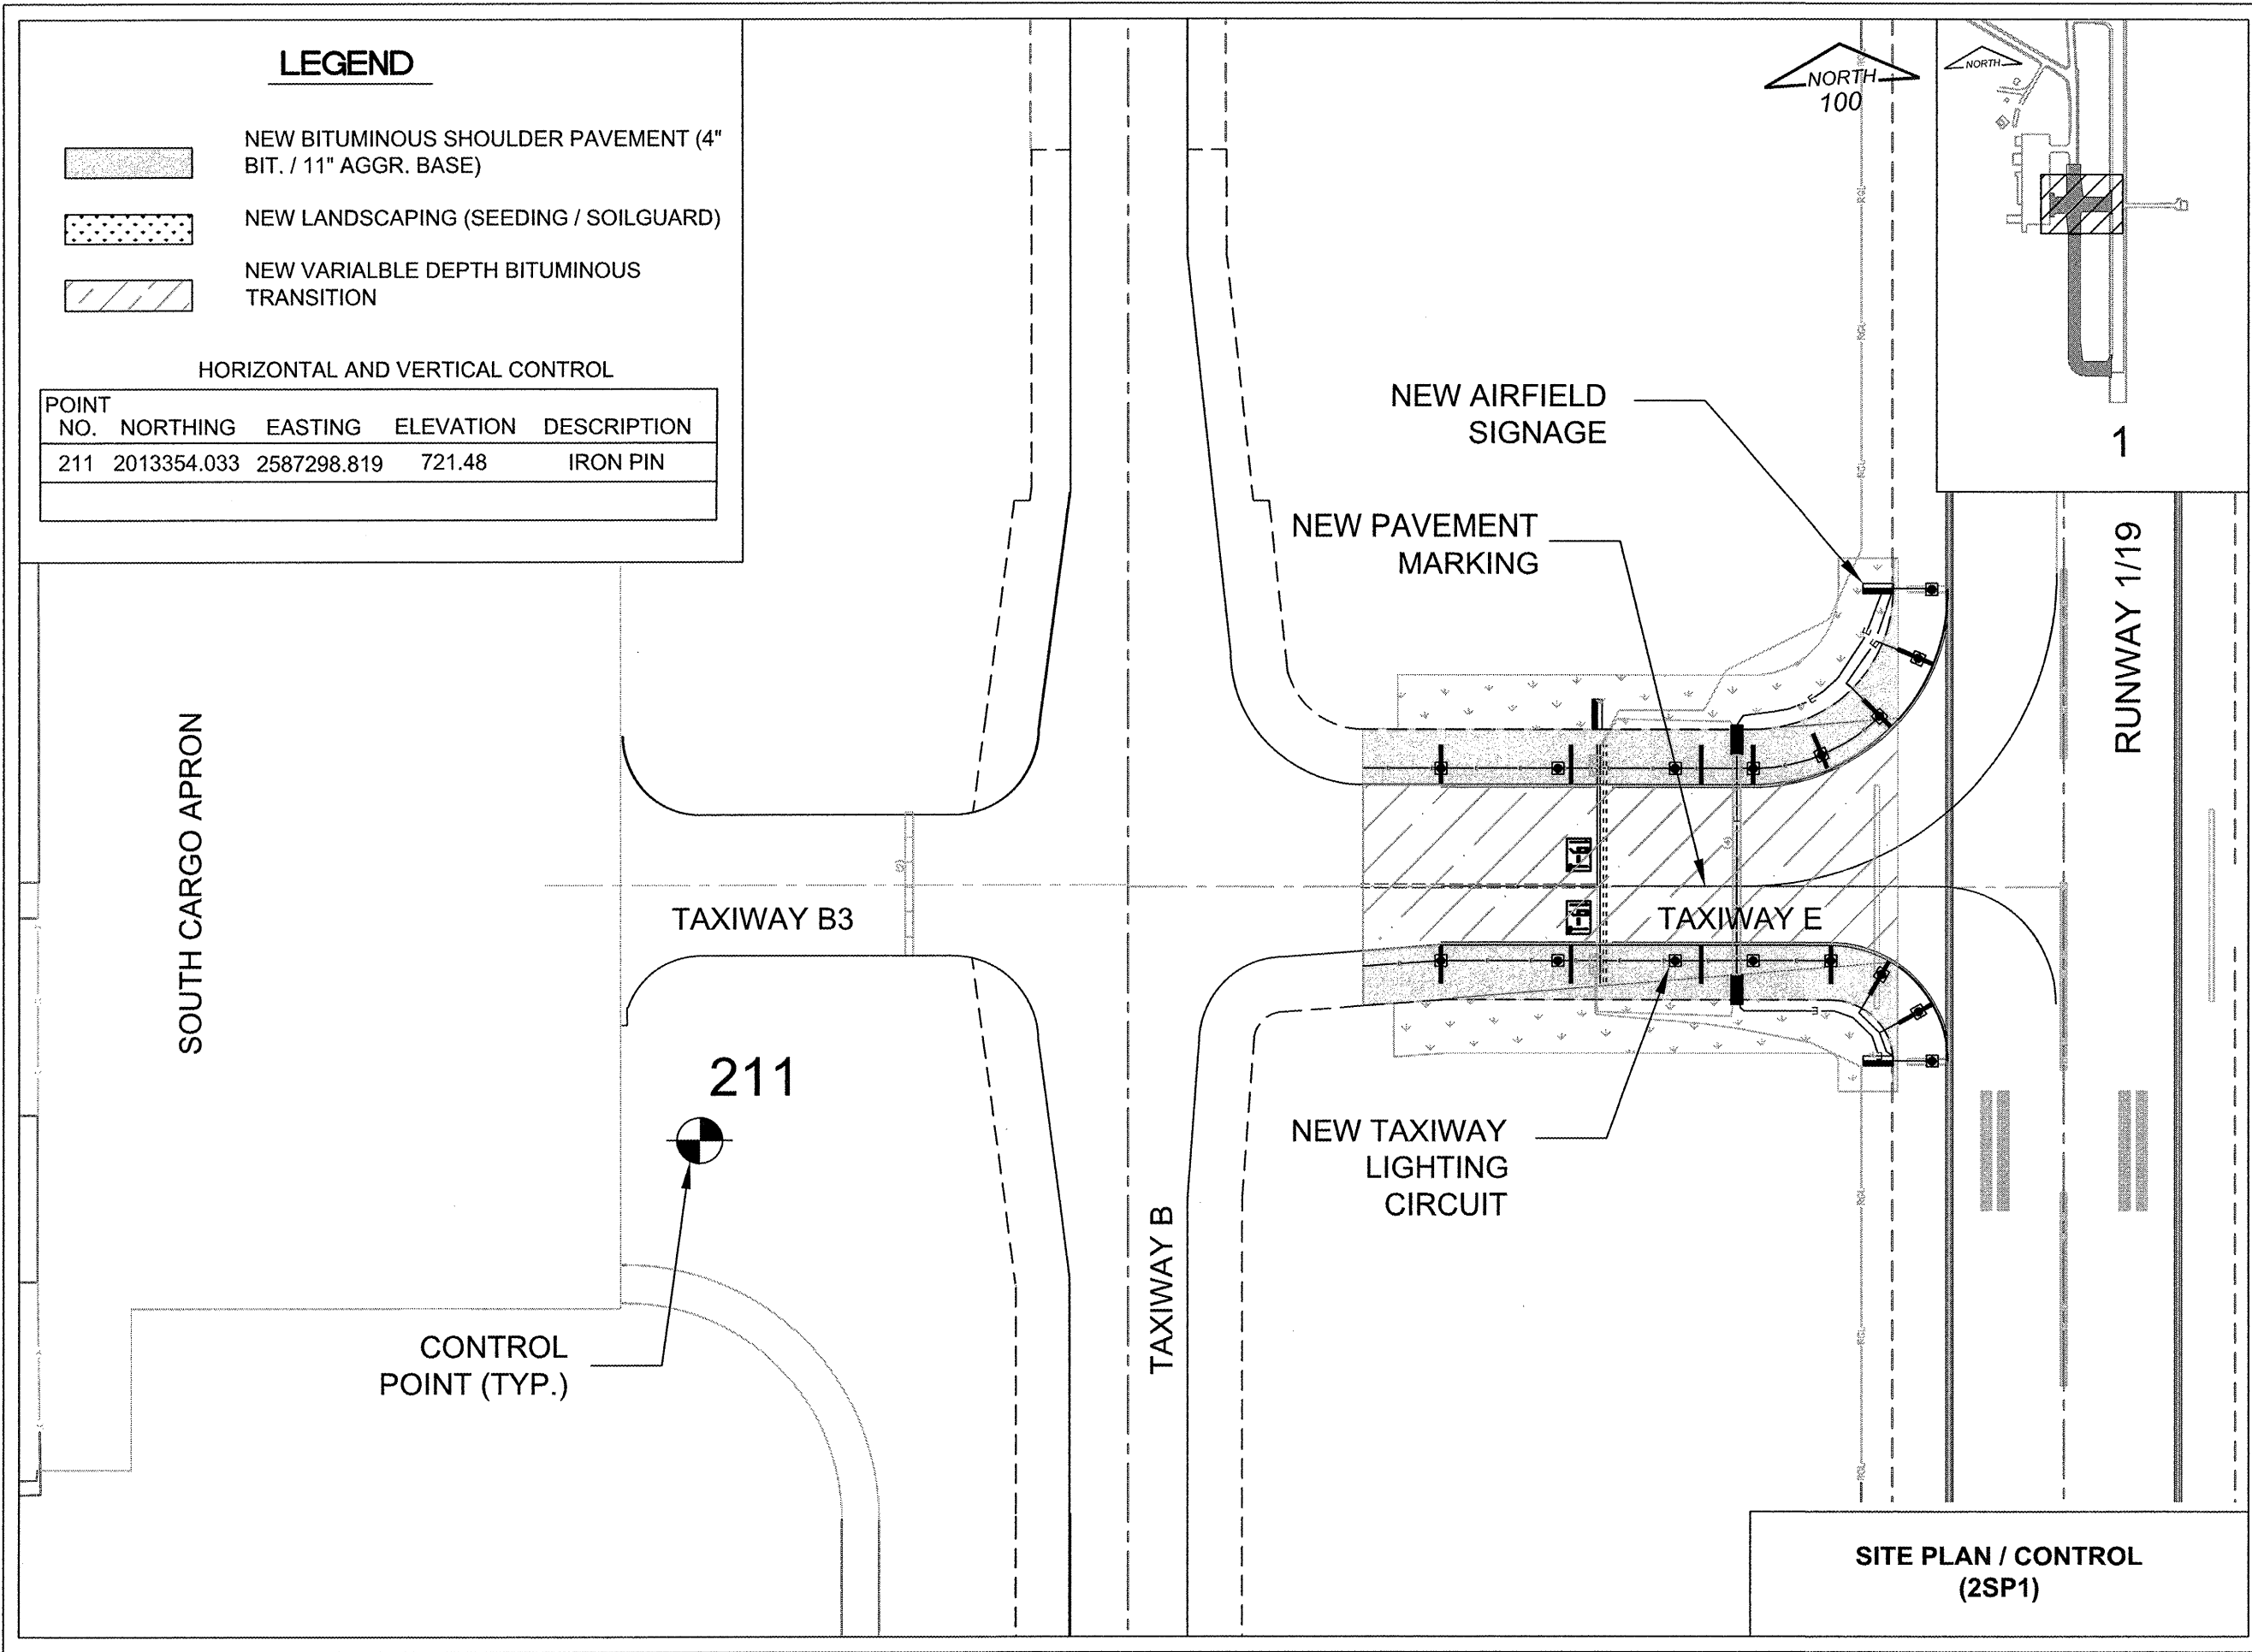


LEGEND

-  NEW BITUMINOUS SHOULDER PAVEMENT (4" BIT. / 11" AGGR. BASE)
-  NEW LANDSCAPING (SEEDING / SOILGUARD)
-  NEW VARIABLE DEPTH BITUMINOUS TRANSITION

HORIZONTAL AND VERTICAL CONTROL

POINT NO.	NORTHING	EASTING	ELEVATION	DESCRIPTION
211	2013354.033	2587298.819	721.48	IRON PIN



SITE PLAN / CONTROL (2SP1)

RO016



Chicago Rockford International Airport



Rockford, Illinois
 Greater Rockford Airport Authority
 AIP: 3-17-0088-XX
 RFD-3862

Rehab. Txy B South (Phase 1)

Revisions

Date	Description

0 1
 THIS BAR IS EQUAL TO 1" AT FULL SCALE (17 X 11).

DESIGN BY: CMT- RFD
 DRAWN BY: CMT- RFD
 CHECKED BY: CMT- RFD
 APPROVED BY: JGP
 DATE: 2-27-2009
 JOB No: 06258-04-00

SITE PLAN / CONTROL (2SP1)

41