




| | | | | |
|---------------------|---------------------------|---------|--------------|-----------|
| F.A.L. R.T.E. | SECTION | COUNTY | TOTAL SHEETS | SHEET NO. |
| 8419 | 99-00048-01-PV | FAYETTE | 142 | 88 |
| STA. | TO STA. | | | |
| FED. ROAD DIST. NO. | ILLINOIS FED. AID PROJECT | | | |
| CONTRACT NO. 95500 | | | | |

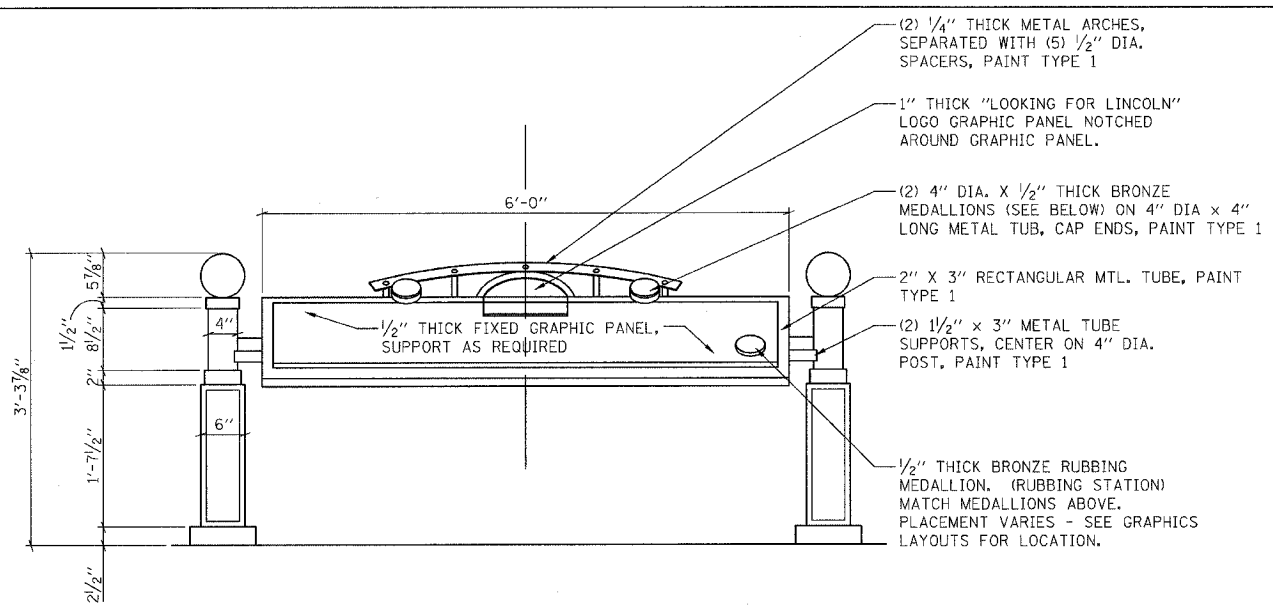


FRONT ELEVATION
SCALE: 1"=1'-0"

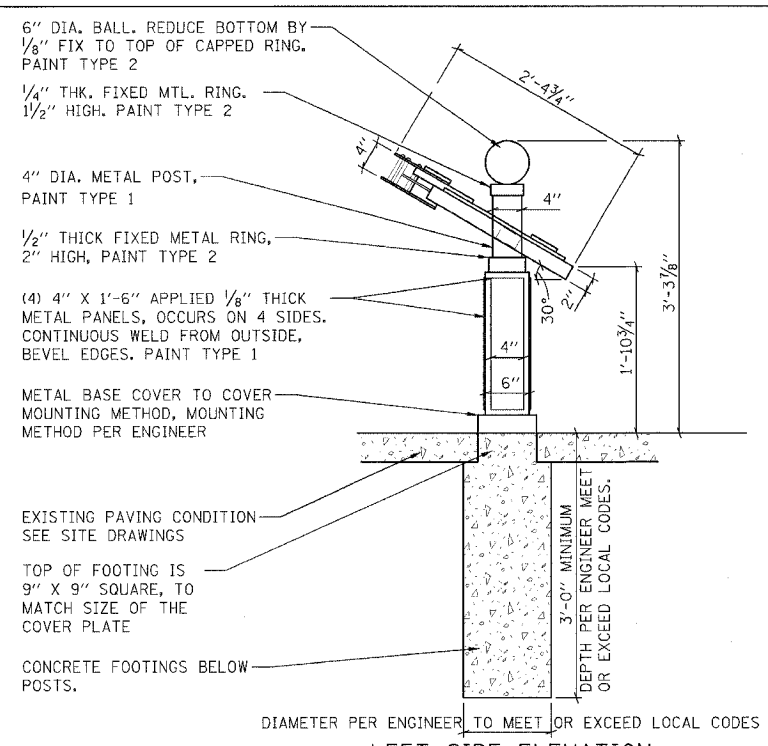


LEFT SIDE ELEVATION
SCALE: 1"=1'-0"

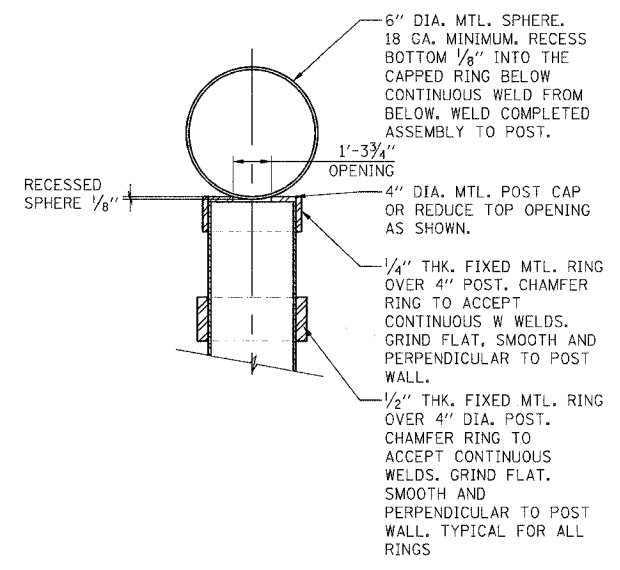


POST TOP DETAIL
SCALE: 6"=1'-0"

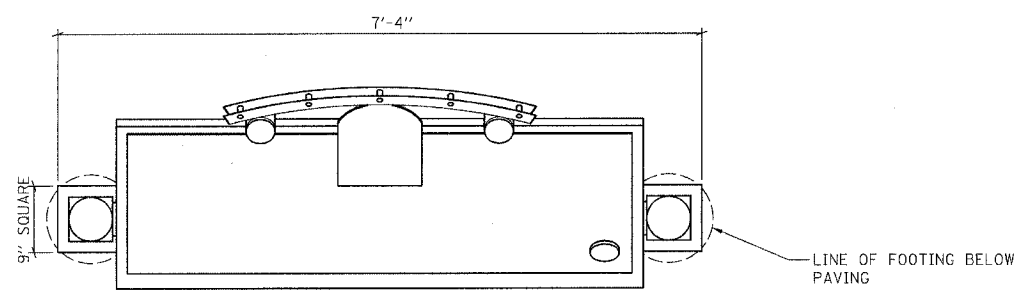


PLAN
SCALE: 1"=1'-0"

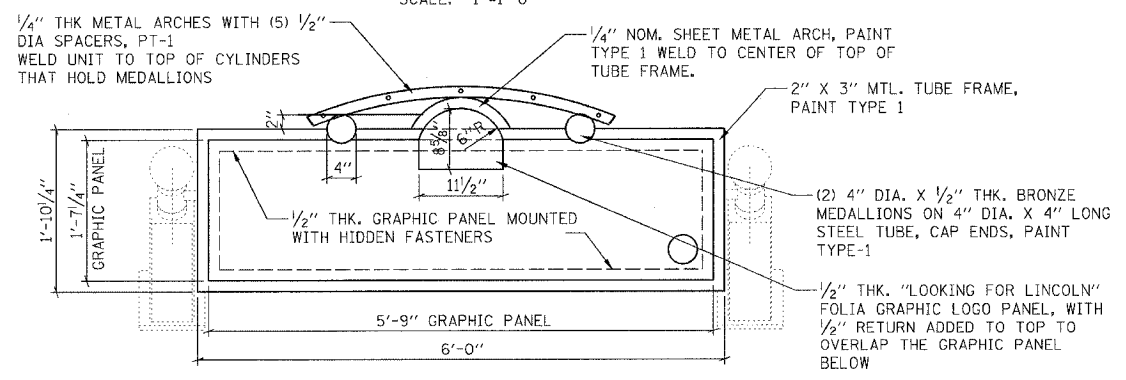

OBLIQUE PLAN
SCALE: 1"=1'-0"

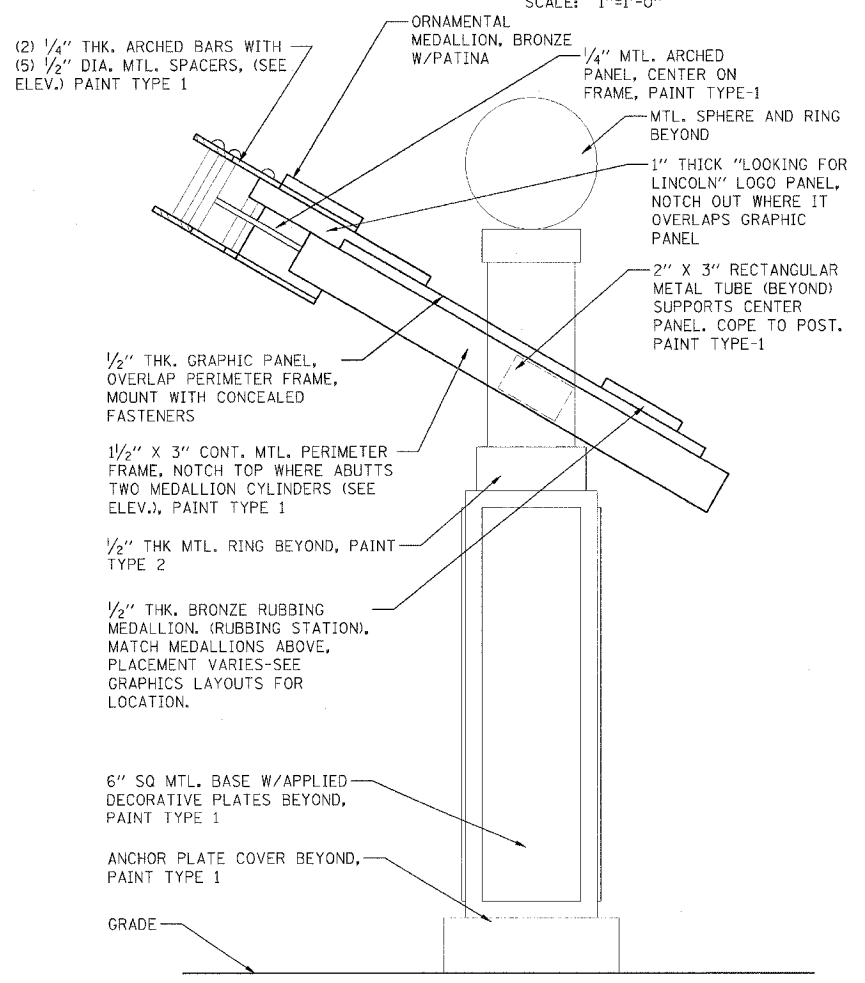

SECTION
SCALE: 3"=1'-0"

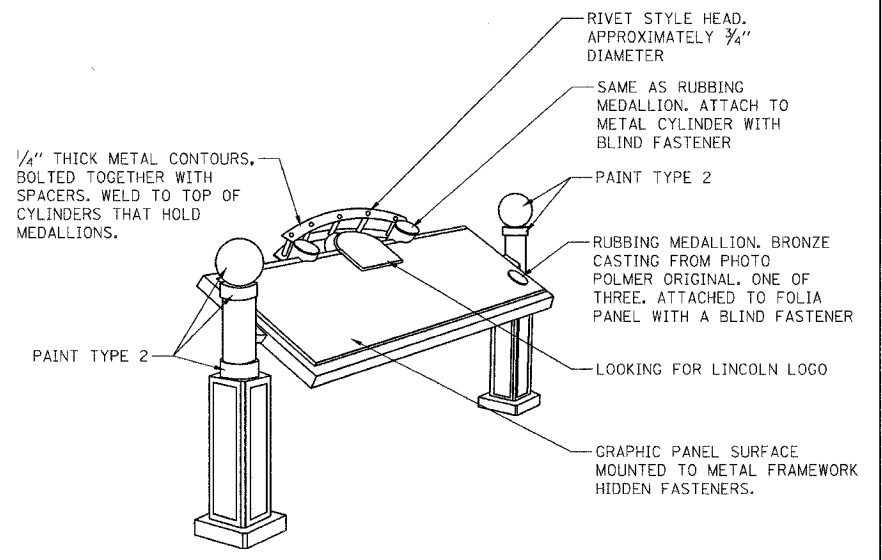

PERSPECTIVE
SCALE: NONE

| REVISIONS | |
|-----------|------|
| NAME | DATE |
| | |
| | |
| | |
| | |
| | |
| | |
| | |
| | |
| | |
| | |

ILLINOIS DEPARTMENT OF TRANSPORTATION

SERIES A
OUTDOOR INTERPRETIVES
SIGN TYPE A3

SCALE: VERT. HORIZ.
DATE

DRAWN BY KOJ
CHECKED BY BWC

CADD FILE: /4812/DH/SB_A3.dgn
PLOTTED: 01/23/2007

H.M. & G. INC. 4812