
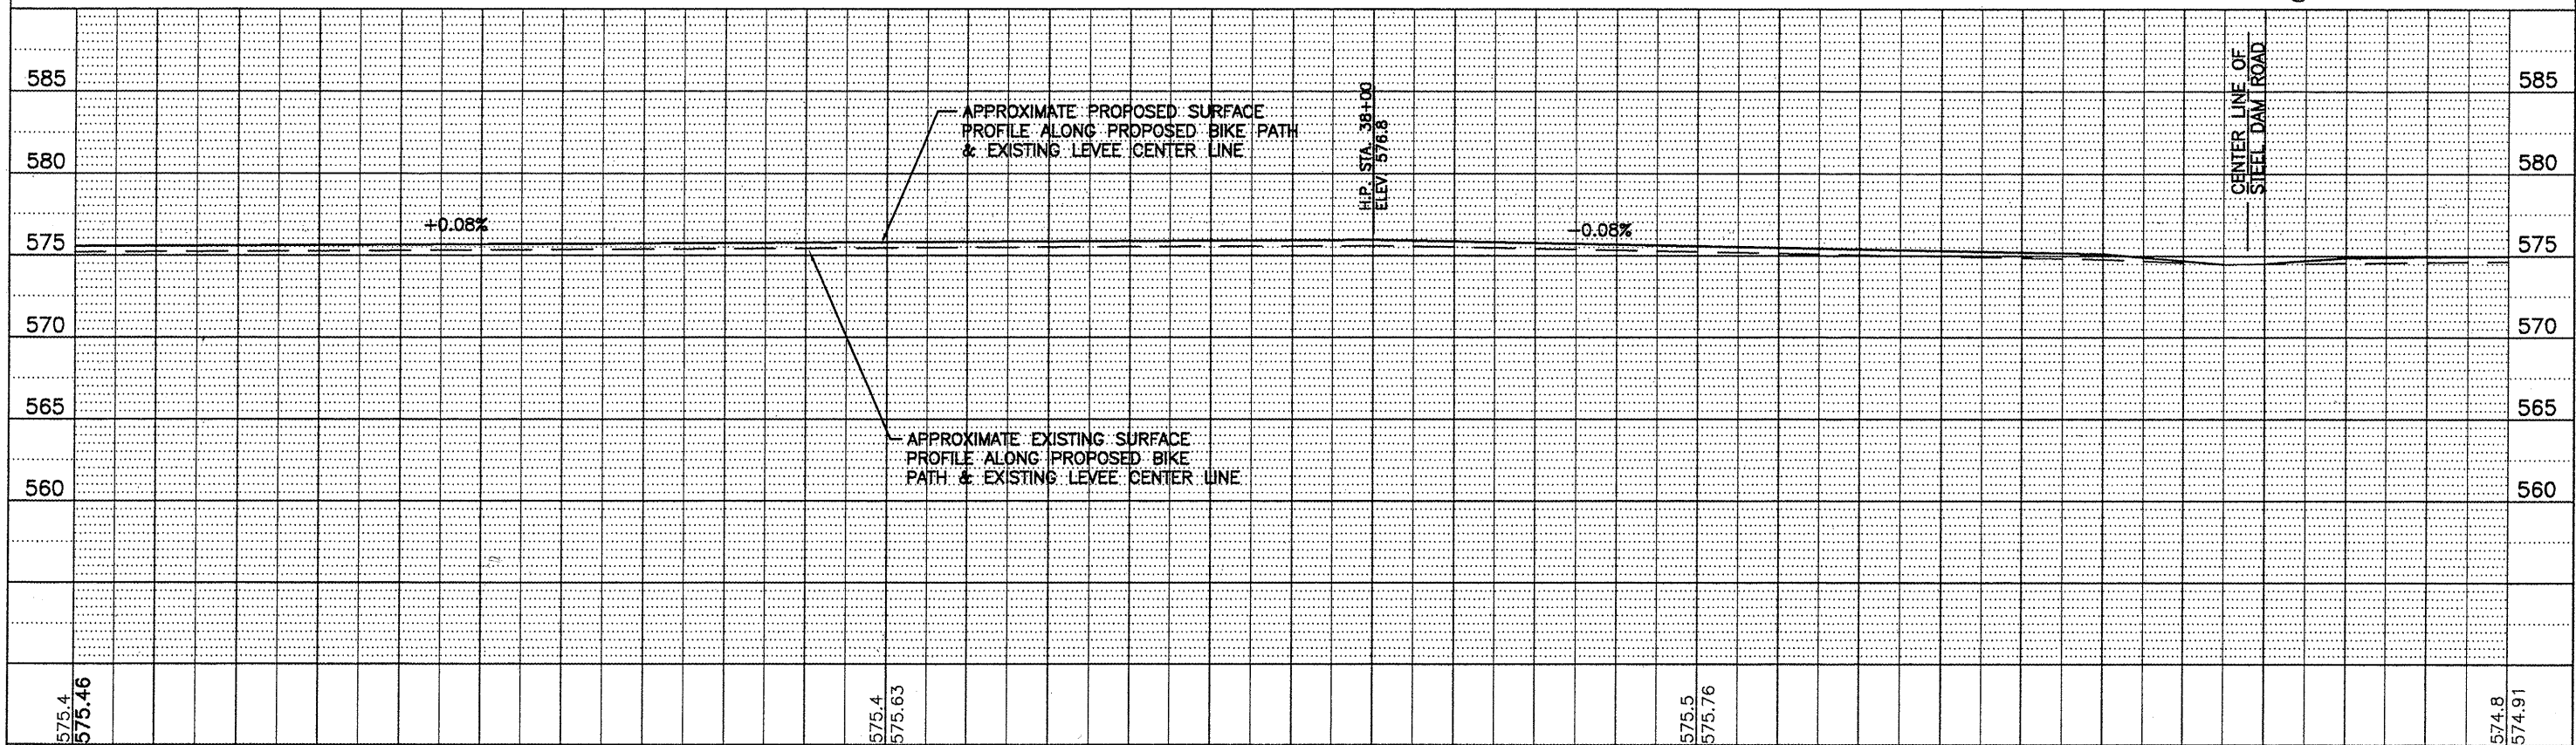
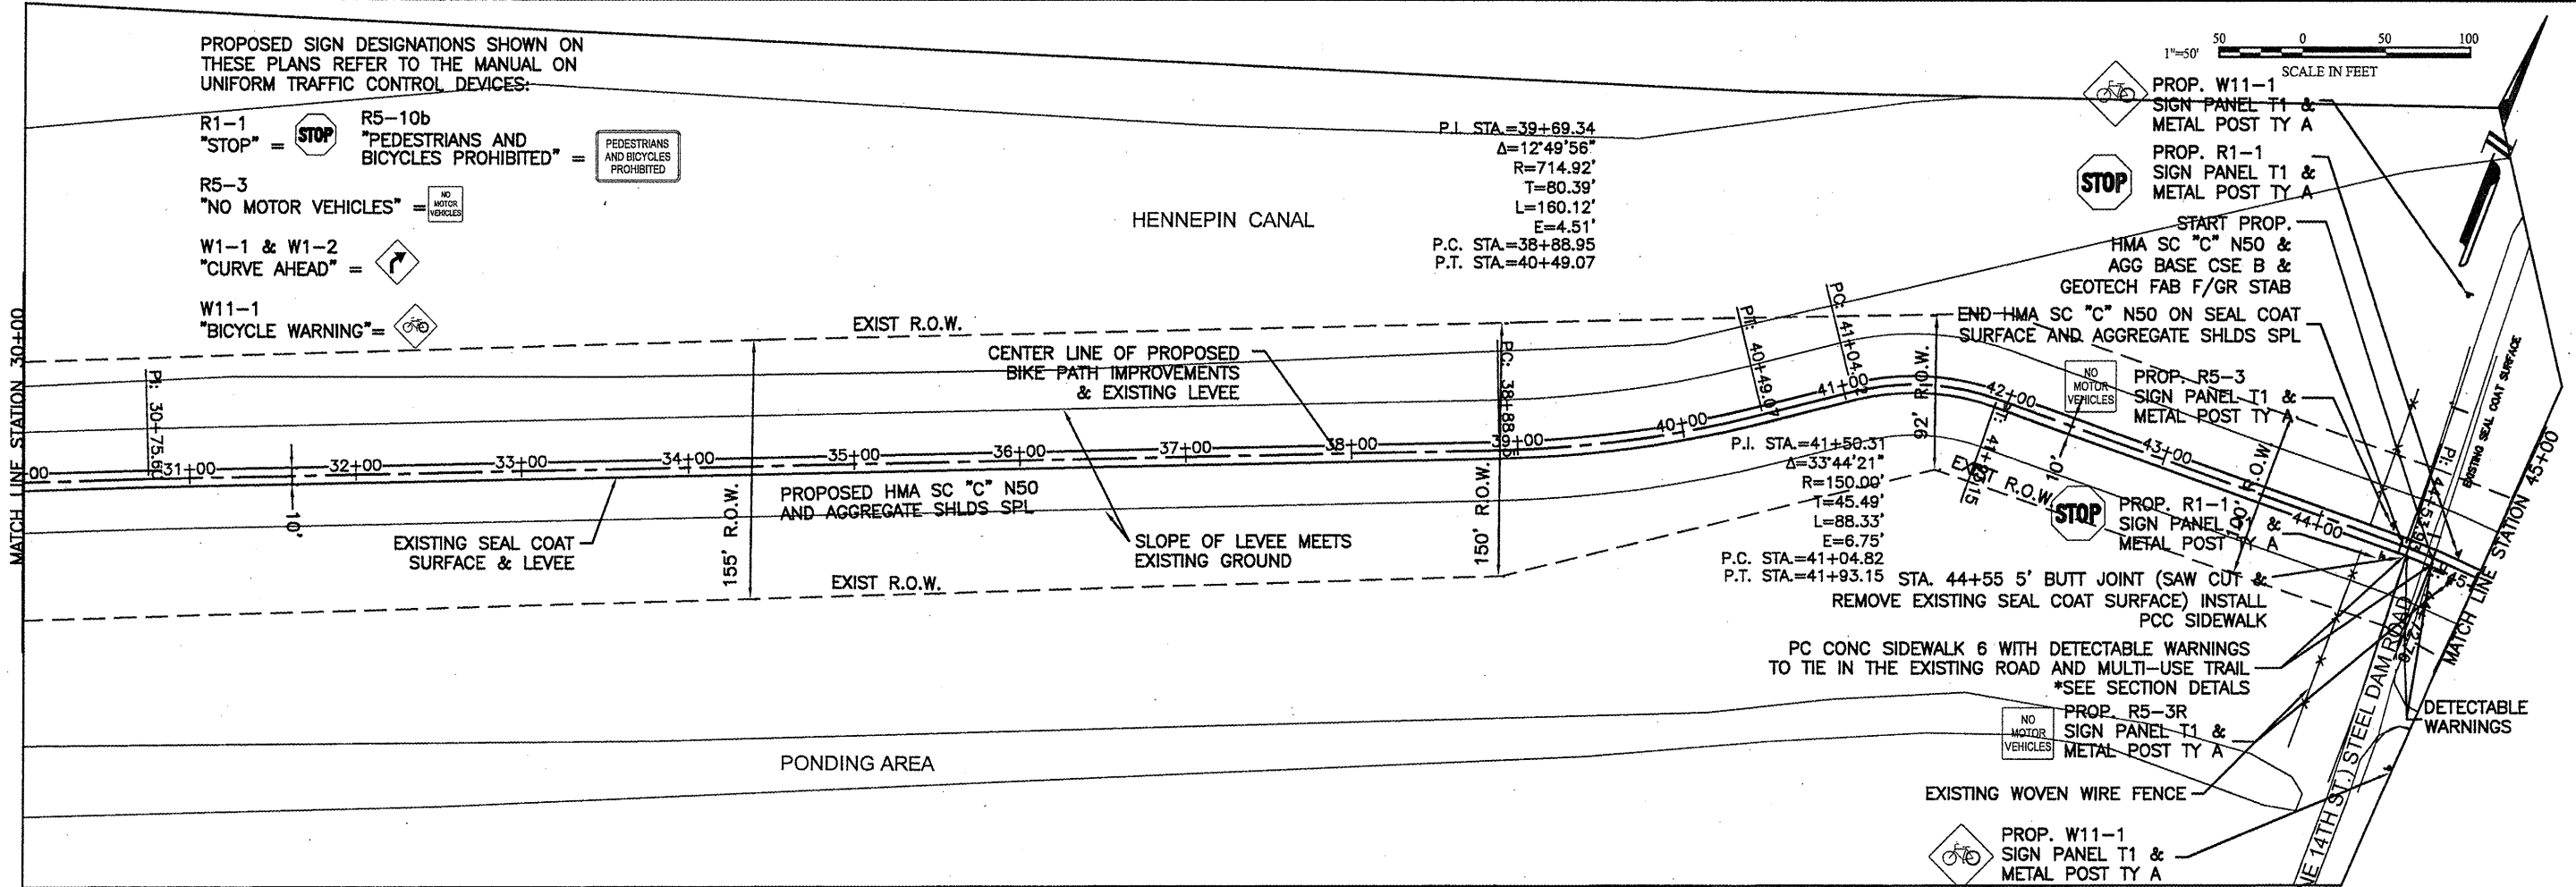


PROPOSED SIGN DESIGNATIONS SHOWN ON THESE PLANS REFER TO THE MANUAL ON UNIFORM TRAFFIC CONTROL DEVICES:

- R1-1 "STOP" =
- R5-10b "PEDESTRIANS AND BICYCLES PROHIBITED" =
- R5-3 "NO MOTOR VEHICLES" =
- W1-1 & W1-2 "CURVE AHEAD" =
- W11-1 "BICYCLE WARNING" =

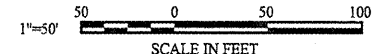

DATE	
BY	
PLANNED	
DESIGNED	
CHECKED	
DATE	
BY	
PLANNED	
DESIGNED	
CHECKED	
DATE	
BY	

DATE	
BY	
PLANNED	
DESIGNED	
CHECKED	
DATE	
BY	
PLANNED	
DESIGNED	
CHECKED	
DATE	
BY	

FILE NAME =	USER NAME =	DESIGNED --	REVISIONS --	STATE OF ILLINOIS DEPARTMENT OF TRANSPORTATION	PLAN AND PROFILE	F.A. RTE.	SECTION	COUNTY	TOTAL SHEETS	SHEET NO.
		DRAWN -- SJD	REVISIONS --			10-00043-00-BT	ROCK ISLAND	31	11	
		CHECKED -- MKM	REVISIONS --							
		DATE -- 2.14.12	REVISIONS --		SCALE: 1" = 50'	SHEET NO. 3 OF 6 SHEETS	STA. 30+00 TO STA. 45+00			
									ILLINOIS FED. AID PROJECT	