



MATCH LINE SEE BELOW

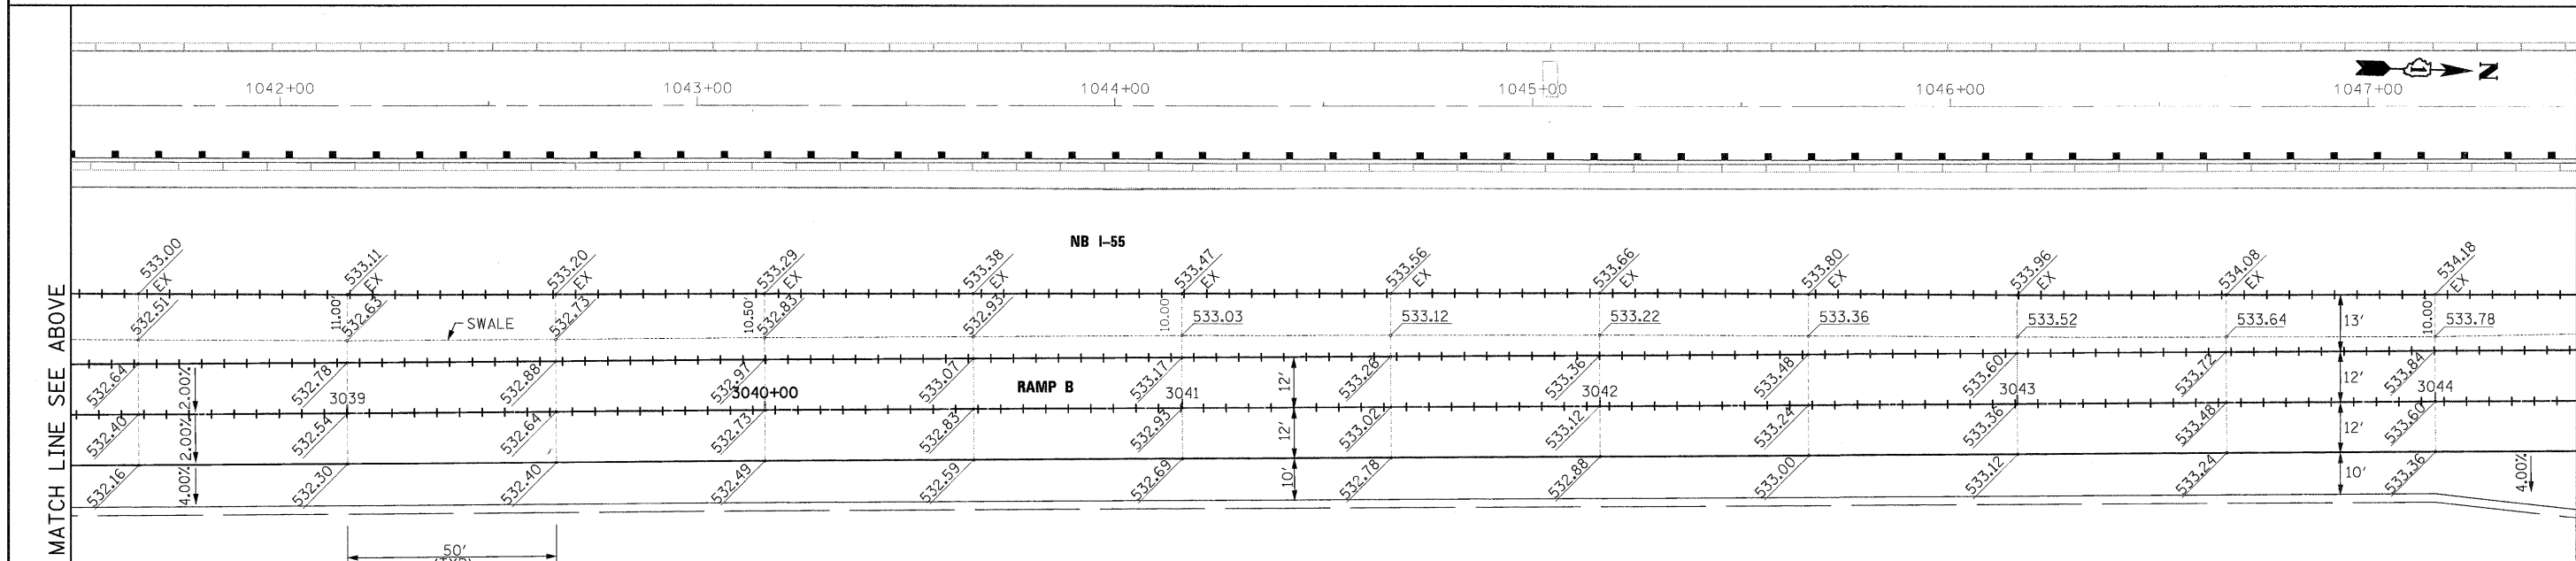

MATCH LINE A-A SEE DRAWING PD-6

- NOTES**
- ELEVATIONS ARE FOR INFORMATION ONLY CONTRACTOR SHALL VERIFY ALL ELEVATIONS PRIOR TO CONSTRUCTION.
 - REFER TO STANDARDS 420001, 420101, 420106, 420201 AND 420401 FOR JOINT DETAILS AND SPACING.
 - RAMP C PAVEMENT JOINTS SHALL ALIGN WITH ANCHORAGE SLAB JOINTS ON MSE WALLS #027 AND #028. SEE STRUCTURAL PLANS FOR LOCATIONS.
 - SEE DRAINAGE AND UTILITY PLAN SHEETS FOR MORE INFORMATION ON LOCATIONS OF PROPOSED DRAINAGE STRUCTURES.

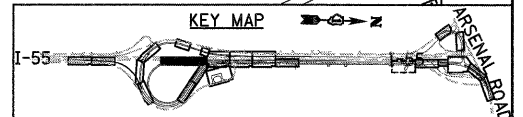

McDonough Associates Inc.
Engineers / Architects
130 East Randolph Street, Chicago, Illinois 60601

FILE NAME = D162P12-SHT-DETAILS-PAVEMENT05.dgn	USER NAME = TKIuegal	DESIGNED - JTF	REVISED -	STATE OF ILLINOIS DEPARTMENT OF TRANSPORTATION	PAVEMENT DETAILS		F.A.I RTE. 55	SECTION 99-2HB-28-1	COUNTY WILL	TOTAL SHEETS 756	SHEET NO. 257
PLOT SCALE = 1:20	CHECKED - DLT	REVISOR -	REVISOR -		SCALE: 1"=20'	SHEET NO. 5 OF 8 SHEETS	STA.	CONTRACT NO. 60F12		ILLINOIS FED. AID PROJECT	
PLOT DATE = 2/3/2011	DATE = 2/4/11	REVISOR -	REVISOR -		TO STA.						