

PAVEMENT REMOVAL NOTE

THE AREA(S) DESIGNATED AS [Hatched] ON THESE CONSTRUCTION PLANS WILL HAVE THE EXISTING PAVEMENT REMOVED (FULL DEPTH) TO A SUITABLE SUBGRADE. ALL REMOVED MATERIAL WILL BE DISPOSED OF OFF THE AIRPORT SITE.




WHERE THE PROPOSED REMOVAL AREA ABUTTS THE EXISTING PAVEMENT, THE PAVEMENT WILL BE SAWED AS SHOWN ON THIS SHEET. THE SAWING WILL BE CONSIDERED AS AN INCIDENTAL ITEM TO THE PROPOSED 6" PCC PAVEMENT REMOVAL AND NO ADDITIONAL COMPENSATION WILL BE ALLOWED.

ANY ADJACENT PAVEMENT DAMAGED BY THE PAVEMENT REMOVAL OPERATIONS WILL BE REPAIRED AT THE CONTRACTOR'S OWN EXPENSE.

THE PAVEMENT REMOVAL WILL BE PAID FOR UNDER ITEMS:
 AR401900 "REMOVE BITUMINOUS PAVEMENT" - PER S.Y.
 AR501900 "REMOVE PCC PAVEMENT - PER S.Y.

LEGEND

- [Solid Line] EXISTING IMPROVEMENTS
- [Dashed Line] PROPOSED IMPROVEMENTS
- [Hatched] PROPOSED PAVEMENT REMOVAL

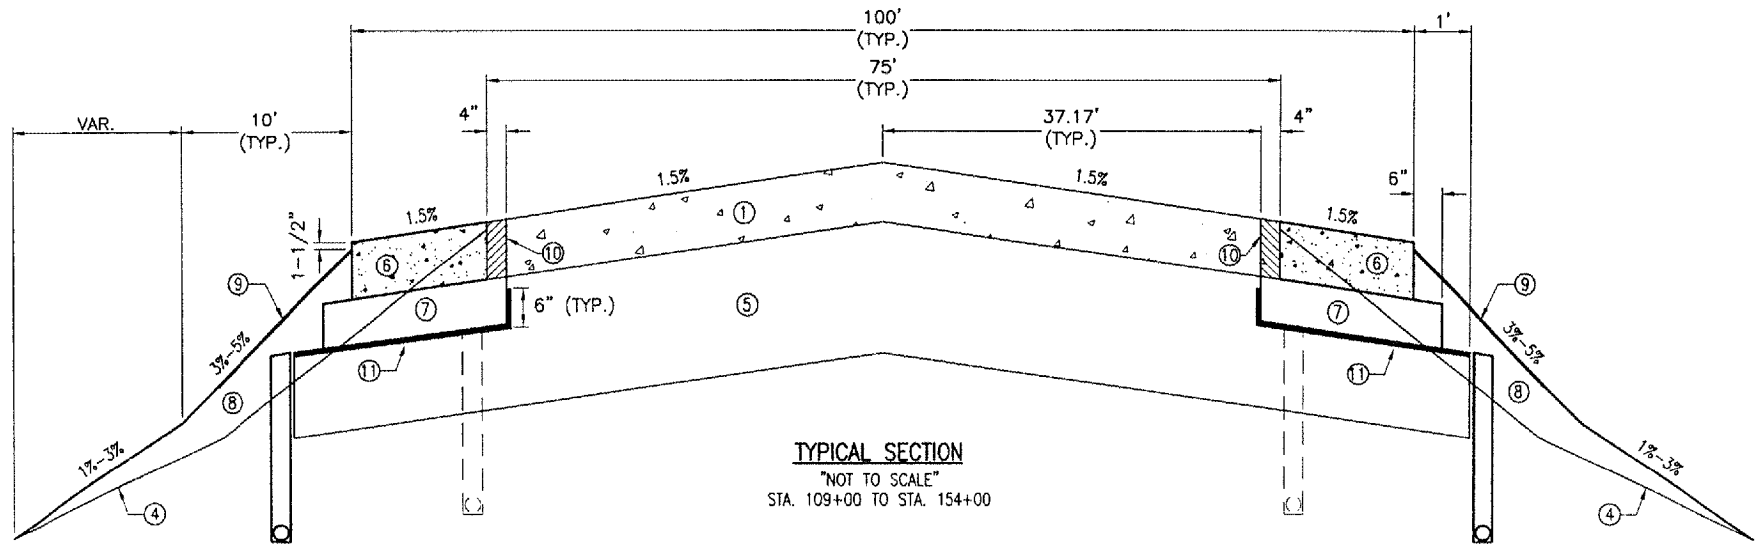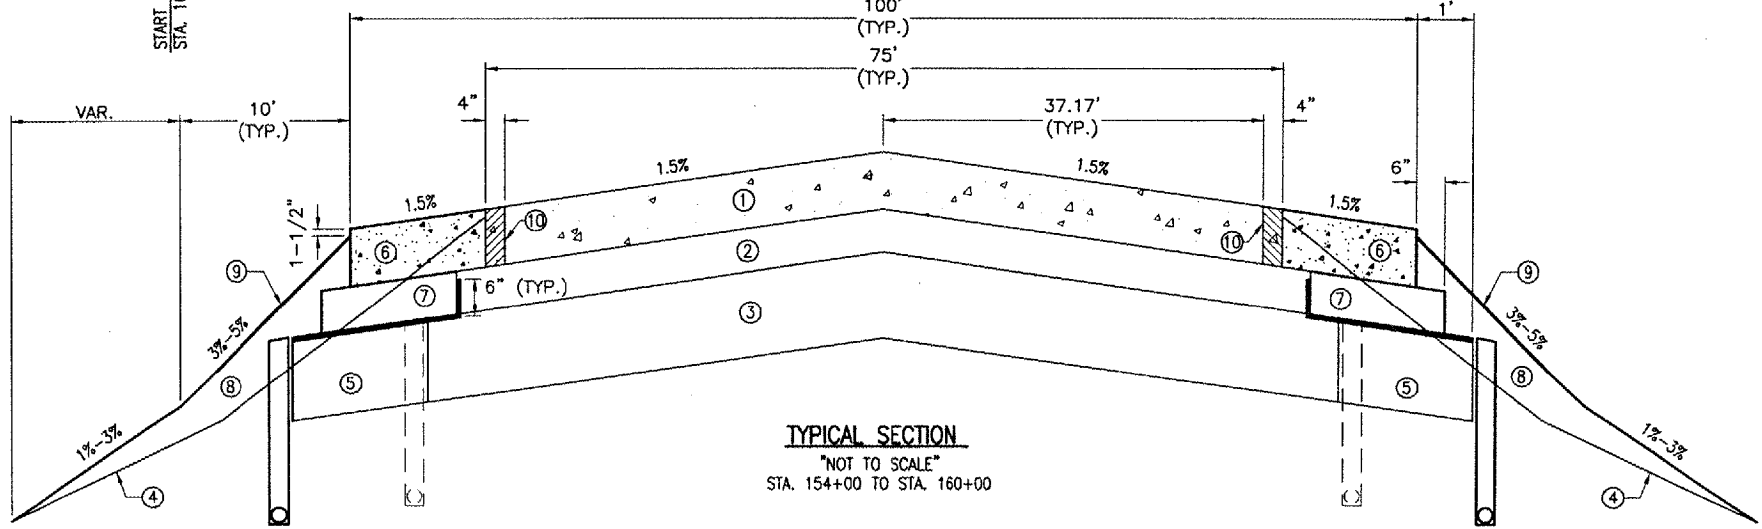
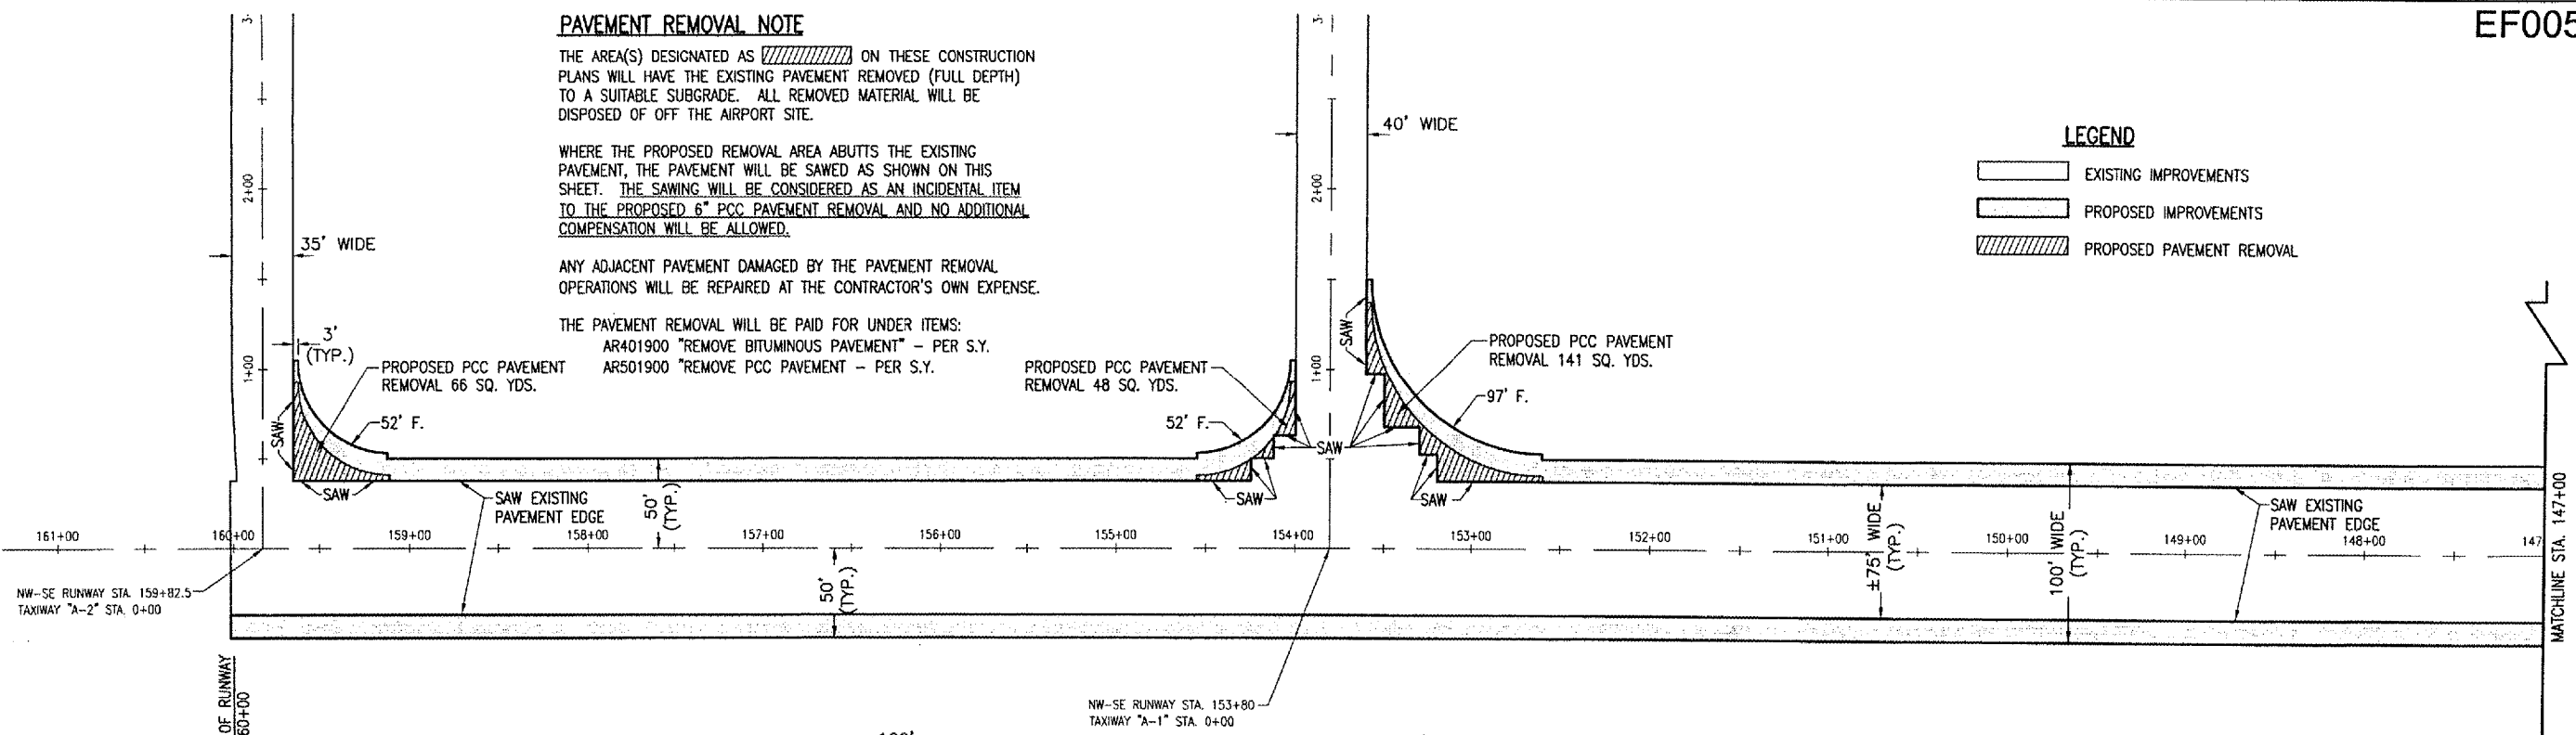


PAVEMENT SAWING NOTES

- THE EDGE OF THE EXISTING PAVEMENT WILL BE SAWED FULL DEPTH.
- THE PROPOSED SAWING WILL REMOVE THE TAPERED EDGE AND PROVIDE A STRAIGHT PAVEMENT EDGE TO BUTT AGAINST.
- THE CONTRACTOR WILL MARK THE PROPOSED SAW LINE IN THE FIELD.
- ANY CONCRETE PAVEMENT CUT FROM THE SAWING OPERATIONS WILL BE COLLECTED AND DISPOSED OF OFF THE AIRPORT SITE.
- THE SAWING AND DISPOSAL OF ANY WASTE MATERIAL WILL BE CONSIDERED INCIDENTAL TO THE CONTRACT AND NO ADDITIONAL COMPENSATION WILL BE ALLOWED.

LEGEND FOR TYPICAL SECTION "A-A"

- ① EXISTING P.C. CONCRETE (6 INCH)
- ② EXISTING 4" OF 209 CRUSHED AGGREGATE BASE COURSE
- ③ EXISTING 12" LIME MODIFIED SUBGRADE
- ④ EXISTING EARTH SHOULDERS
- ⑤ EXISTING EARTH SUBGRADE
- ⑥ PROPOSED P.C. CONCRETE (6 INCH)
- ⑦ PROPOSED 209 CRUSHED AGGREGATE BASE COURSE (4 INCH)
- ⑧ PROPOSED EARTH SHOULDERS
- ⑨ PROPOSED EROSION CONTROL BLANKET
- ⑩ EXISTING CONCRETE EDGE (TO BE REMOVED)
- ⑪ PROPOSED SEPARATION FABRIC

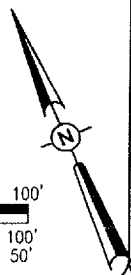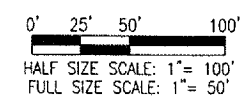

DATE	REVISION	BY
04/09/08	REVISED AS PER IDA REVIEW	CAH

**EFFINGHAM COUNTY
 MEMORIAL AIRPORT
 EFFINGHAM, ILLINOIS**

IL PROJ.: 112-3761 A.I.P. PROJ.: 3-17-0040-B11

ILL Project No. 07A0143D.0800 Drawings R-121CON.DWG Scale 1" = 50' Date 02/12/08	LAYOUT DRAWN KDM REVIEWED CAH	11/28/07 11/28/07 02/12/08
---	-------------------------------------	----------------------------------

HANSON
 Hanson Professional Services Inc.
 1505 South Sixth Street
 Springfield, Illinois 62703-2896
 Offices Nationwide

**WIDEN RUNWAY 11/29
 AND REPLACE MRL'S**

PROPOSED
 CONSTRUCTION PLAN
 STA. 160+00 TO STA. 147+00

APR 09, 2008 6:20 PM HAGL000382
 I:\A-REPORTS\EFFINGHAM\07A0143\CAD\SHEETS\R-121CON.DWG - CONST 1