
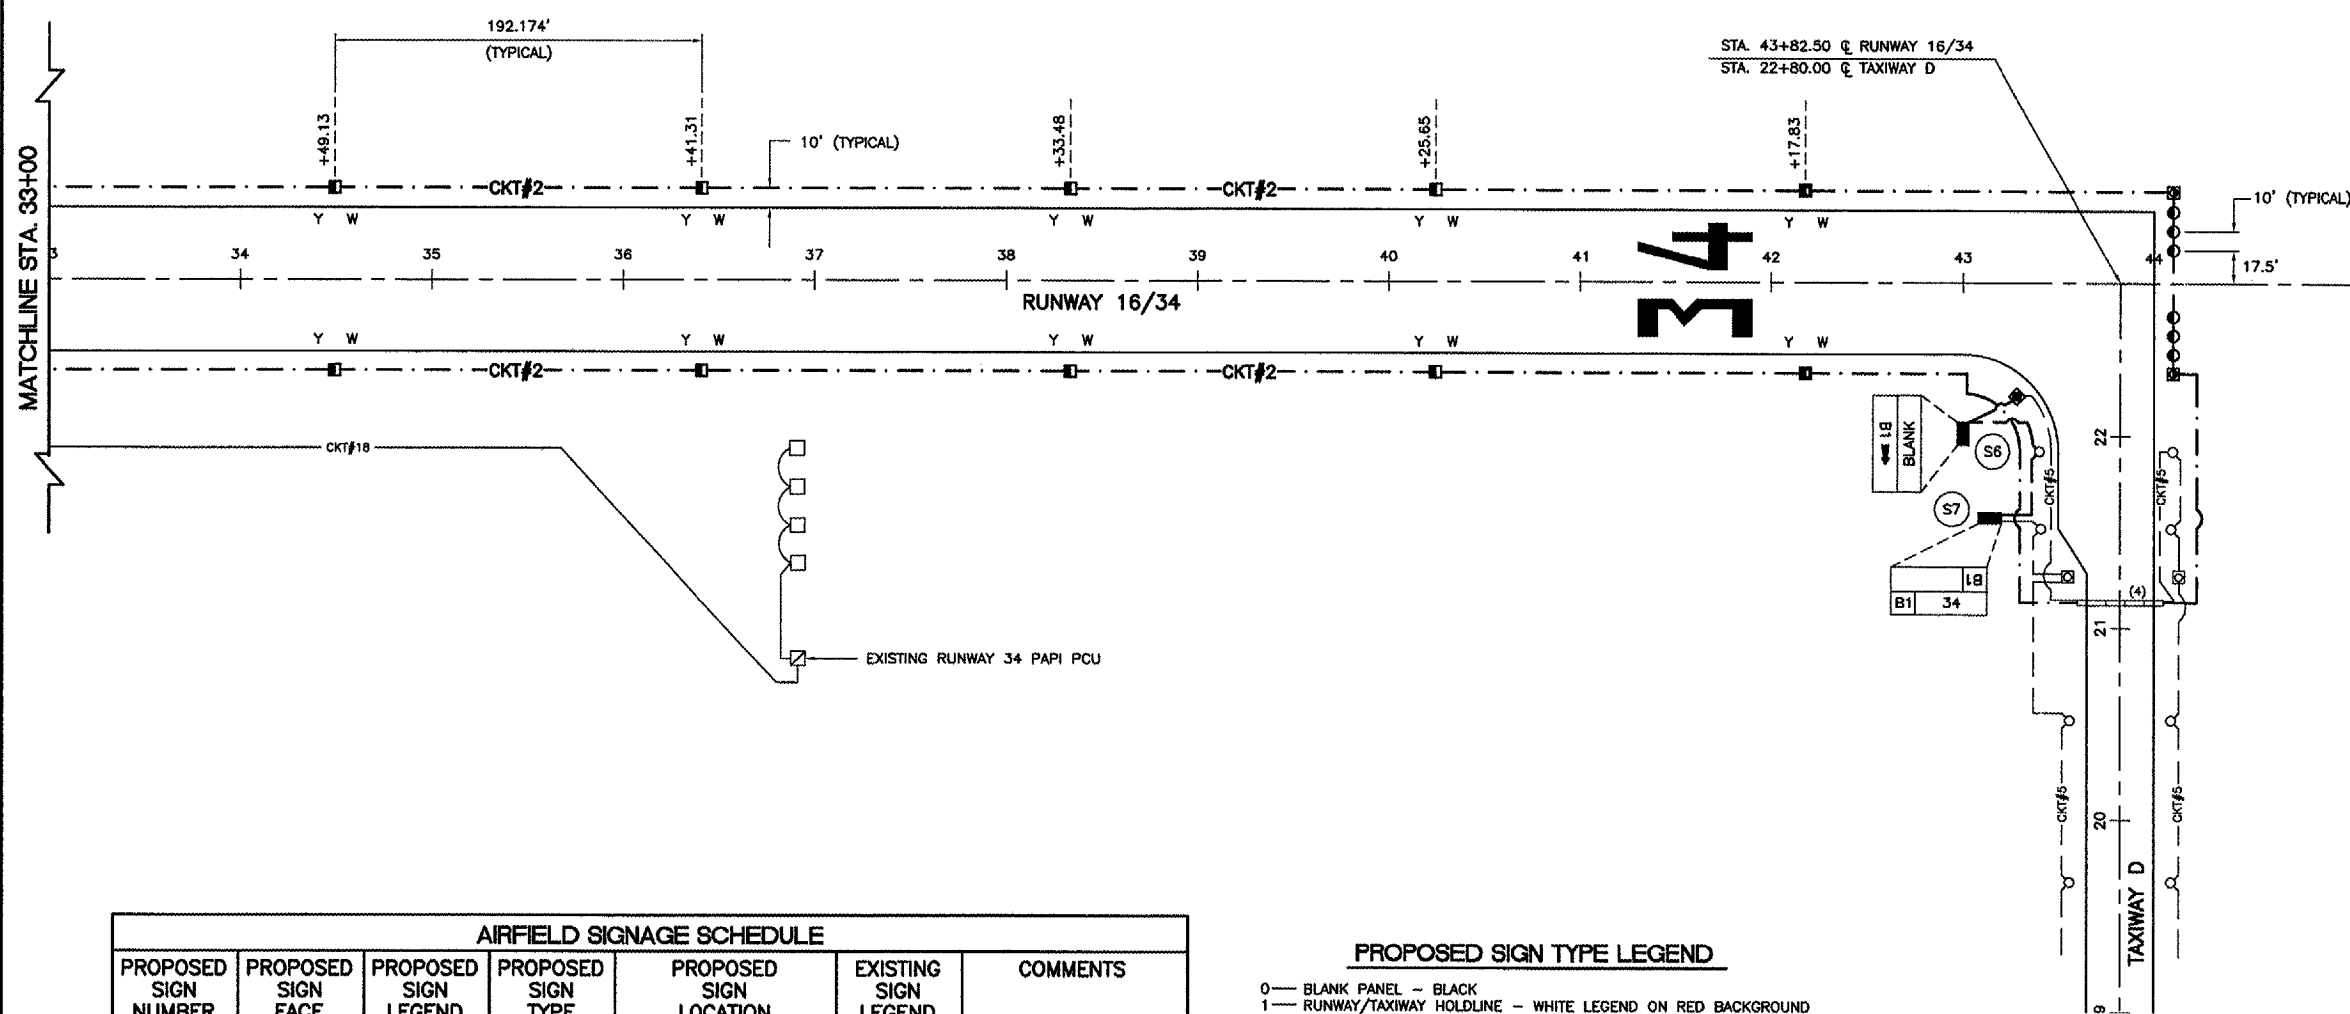


SEE LIGHTING PLAN SHEET 11
 FOR LEGEND AND NOTES

REVISIONS		
NUMBER	BY	DATE

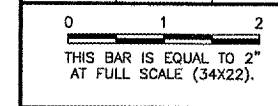

AIRFIELD SIGNAGE SCHEDULE						
PROPOSED SIGN NUMBER	PROPOSED SIGN FACE	PROPOSED SIGN LEGEND	PROPOSED SIGN TYPE	PROPOSED SIGN LOCATION	EXISTING SIGN LEGEND	COMMENTS
S1	N S	← H BLANK	3 0	STA. 27+43, 57.5' RT. CENTERLINE RUNWAY 16/34	--	PROPOSED TAXI GUIDANCE SIGN - 2 CHARACTER
S2	N S	← XNVB ← H	0 3	STA 29+95, 57.5' RT. CENTERLINE RUNWAY 16/34	--	PROPOSED TAXI GUIDANCE SIGN - 2 CHARACTER
S3	N S	XNVB ← APRON G	0 2,3	STA 0+67, 52.5' RT. CENTERLINE TAXIWAY D	XNVB D ← APRON	MODIFY EXISTING SIGN PANEL
S4	E W	H G → BLANK	2,3 3	STA 6+23, 60' LT. CENTERLINE TAXIWAY H	H D → 34 →	MODIFY EXISTING SIGN PANEL
S5	E W	XNVB H G →	3 2,3	STA 6+91, 60' RT. CENTERLINE TAXIWAY H	XNVB H D →	MODIFY EXISTING SIGN PANEL
S6	N S	← LB BLANK	3 0	STA 43+00, 72.5' RT. CENTERLINE RUNWAY 16/34	← D BLANK	MODIFY EXISTING SIGN PANEL
S7	E W	← B1 34	2 2,1	STA 21+54, 62.5' LT. CENTERLINE TAXIWAY D	← D D 34	MODIFY EXISTING SIGN PANEL

PROPOSED SIGN TYPE LEGEND

- 0 — BLANK PANEL — BLACK
- 1 — RUNWAY/TAXIWAY HOLDLINE — WHITE LEGEND ON RED BACKGROUND
- 2 — LOCATION SIGN — YELLOW LEGEND ON BLACK BACKGROUND
- 3 — DIRECTION SIGN — BLACK LEGEND ON YELLOW BACKGROUND

SIGNAGE NOTES:

1. PROPOSED GUIDANCE SIGNS PANEL SIZE WILL BE BASED ON THE MANUFACTURERS RECOMMENDATION.
2. NEW GUIDANCE SIGN PANEL SIZES WILL BE BASED ON THE MANUFACTURER'S RECOMMENDATION.
3. EXISTING SIGN PANELS TO BE REPLACED/MODIFIED SHALL BE VERIFIED BY THE CONTRACTOR THAT THEY ARE COMPATIBLE WITH THE EXISTING SIGN ASSEMBLIES.
4. THE FOLLOWING TAXIWAY DESIGNATIONS WILL BE CHANGED UNDER THIS PROJECT:
 - TAXIWAY D (AT THE RUNWAY 34 END) WILL BE REDESIGNATED AS TAXIWAY B1.
 - T-HANGAR TAXIWAY WILL BE REDESIGNATED AS TAXIWAY G.

**GREATER KANKAKEE AIRPORT
 KANKAKEE, ILLINOIS
 REHABILITATE AIRFIELD LIGHTING SYSTEM -
 RUNWAY 16/34 AND TAXIWAY H
 AIRFIELD LIGHTING PLAN
 RUNWAY 16/34
 STA. 33+00 TO STA. 44+00**

© Copyright CMT, Inc.
CMT
 CRAWFORD, MURPHY & TILLY, INC.
 CONSULTING ENGINEERS
 License No. 94-000613

DESIGN BY:	MND
DRAWN BY:	JRO
CHECKED BY:	MND
APPROVED BY:	
DATE:	02/29/08
JOB No:	07075-02
IL PROJECT:	IKK-3743
A.I.P. PROJECT:	3-17-0057-B13
SHEET	13 OF 17 SHEETS