


F.A.U. RTE.	SECTION	COUNTY	TOTAL SHEETS	SHEET NO.
930706-00042-02-PV		MONROE	32	10
STA. 61+00		TO STA. 62+76.51		
FED. ROAD DIST. NO.		ILLINOIS FED. AID PROJECT		

PLAN	DATE
BY	
DATE	
BY	
DATE	
BY	
DATE	

PROFILE	DATE
BY	
DATE	
BY	
DATE	
BY	
DATE	

PLOT DATE = 4/21/2018
 FILE NAME = H:\P\2018\2\Microstation\PL_Kunz.dgn
 USER NAME = 280889 / JN
 USER NAME = Frank

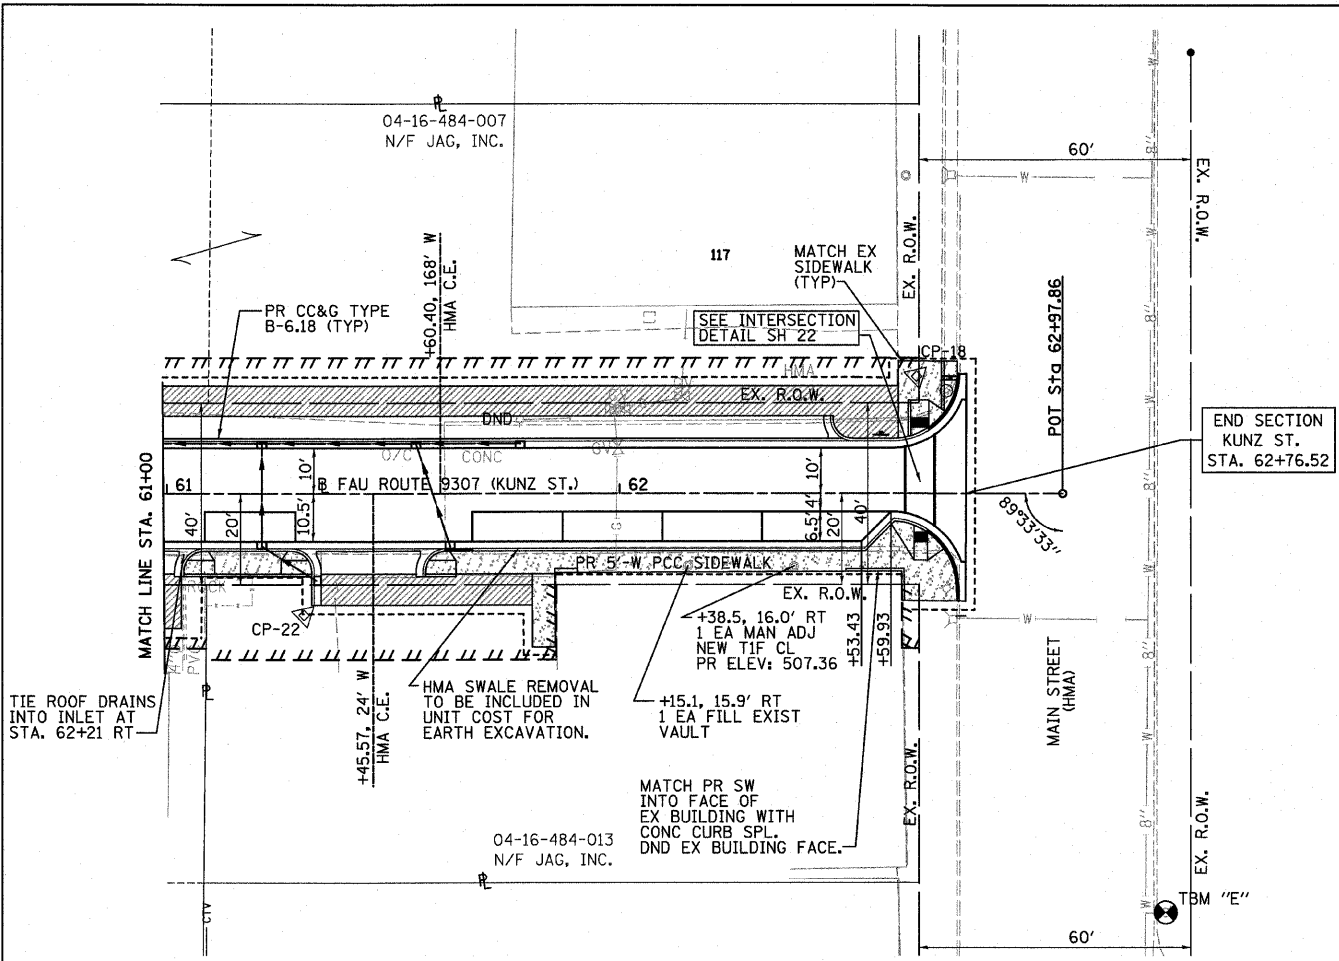


SURVEY CONTROL POINT SCHEDULE

CONTROL POINT NO.	STATION	DISTANCE, OFFSET	DESCRIPTION	NORTHING	EASTING	ELEVATION
KUNZ STREET						
CP-18	62+65.58	26.0' LT	PK NAIL	646,863.0660	2,286,931.7563	507.71
CP-19	59+50.56	20.7' RT	IRON BAR	646,600.8311	2,286,751.0757	506.65
CP-20	55+62.32	19.4' LT	PK NAIL	646,347.0782	2,286,454.2599	505.78
CP-21	52+56.10	34.4' RT	IRON BAR	646,083.0957	2,286,290.9581	506.40
CP-22	61+30.35	26.7' RT	PK NAIL	646,728.2305	2,286,878.0774	507.36
CP-23	57+50.66	6.1' RT	PK NAIL	646,465.8153	2,286,602.6605	507.20
CP-24	54+12.94	32.5' RT	NAIL	646,203.4344	2,286,389.0949	499.58
CP-117	53+41.33	32.2' RT	NAIL	646,151.0932	2,286,342.8878	504.01

LEGEND

- /// PROPOSED TEMPORARY CONSTRUCTION EASEMENT
- PROPOSED CONSTRUCTION LIMITS
- ////// PROPOSED PERMANENT EASEMENT
- DETECTABLE WARNINGS
- ▨ INCIDENTAL HMA SURFACING
- ▤ PCC SIDEWALK

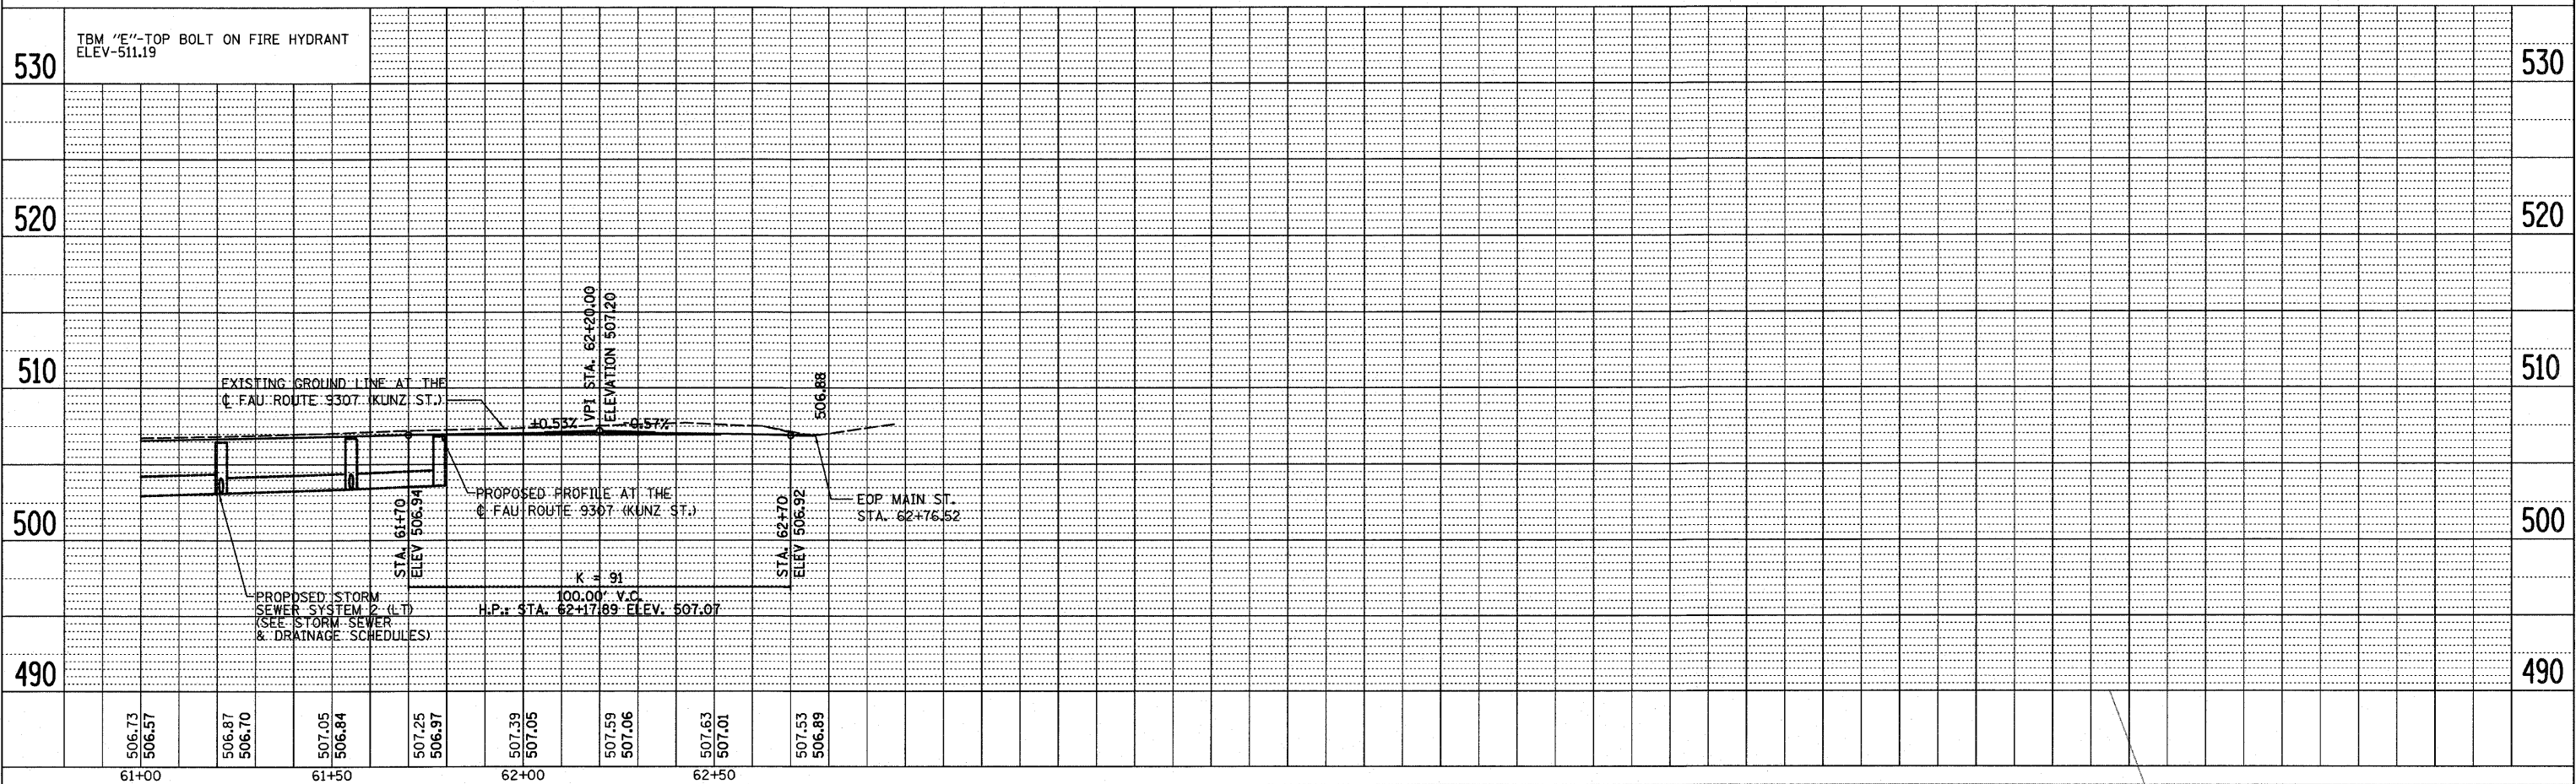

PLAN AND PROFILE - STA. 61+00 TO STA. 62+76.51 KUNZ ST.