
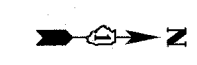




F.A.I.	SECTION	COUNTY	TOTAL SHEETS	SHEET NO.
94/90		COOK	37	10
STA.		TO STA.		
62992		ILLINOIS FED. AID PROJECT		
		• (2323.6-2P&2324.6-1P)		

11/16/90 04/14/91 04/15/91 04/16/91 04/17/91 04/18/91 04/19/91 04/20/91 04/21/91 04/22/91 04/23/91 04/24/91 04/25/91 04/26/91 04/27/91 04/28/91 04/29/91 04/30/91 05/01/91 05/02/91 05/03/91 05/31/91 06/01/91 06/02/91 06/03/91 06/04/91 06/05/91 06/06/91 06/07/91 06/08/91 06/09/91 06/10/91 06/11/91 06/12/91 06/13/91 06/14/91 06/15/91 06/16/91 06/17/91 06/18/91 06/19/91 06/20/91 06/21/91 06/22/91 06/23/91 06/24/91 06/25/91 06/26/91 06/27/91 06/28/91 06/29/91 06/30/91 07/01/91 07/02/91 07/03/91 07/31/91 08/01/91 08/02/91 08/03/91 08/31/91 09/01/91 09/02/91 09/03/91 09/04/91 09/05/91 09/06/91 09/07/91 09/08/91 09/09/91 09/10/91 09/11/91 09/12/91 09/13/91 09/14/91 09/15/91 09/16/91 09/17/91 09/18/91 09/19/91 09/20/91 09/21/91 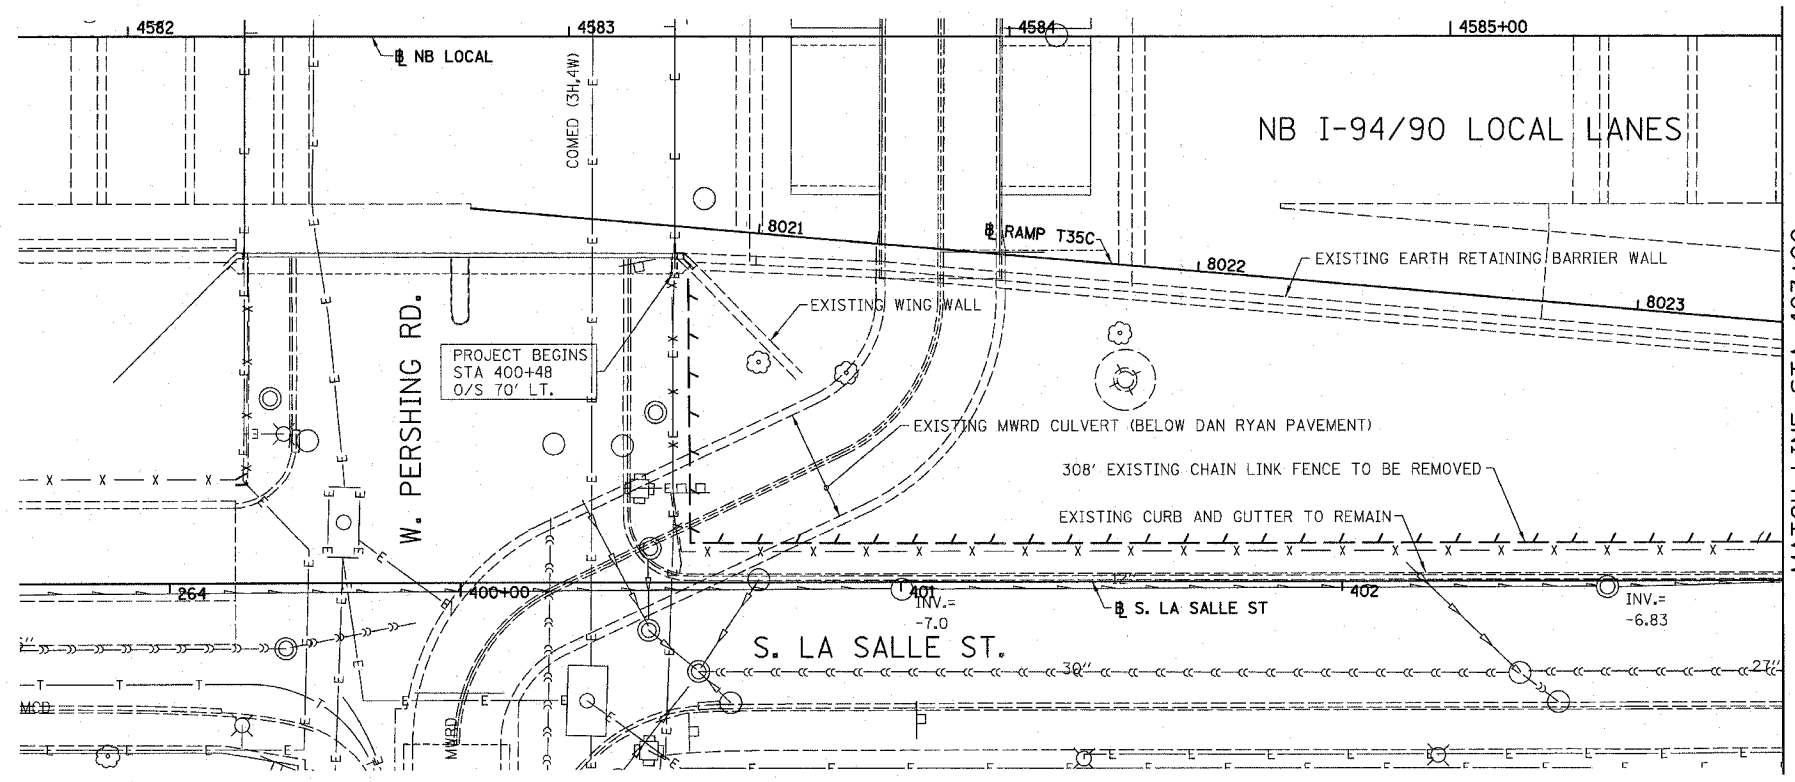

LEGEND:  
/ / LINEAR REMOVALS


### EXISTING CONDITIONS AND REMOVAL PROPOSED IMPROVEMENTS

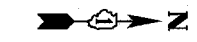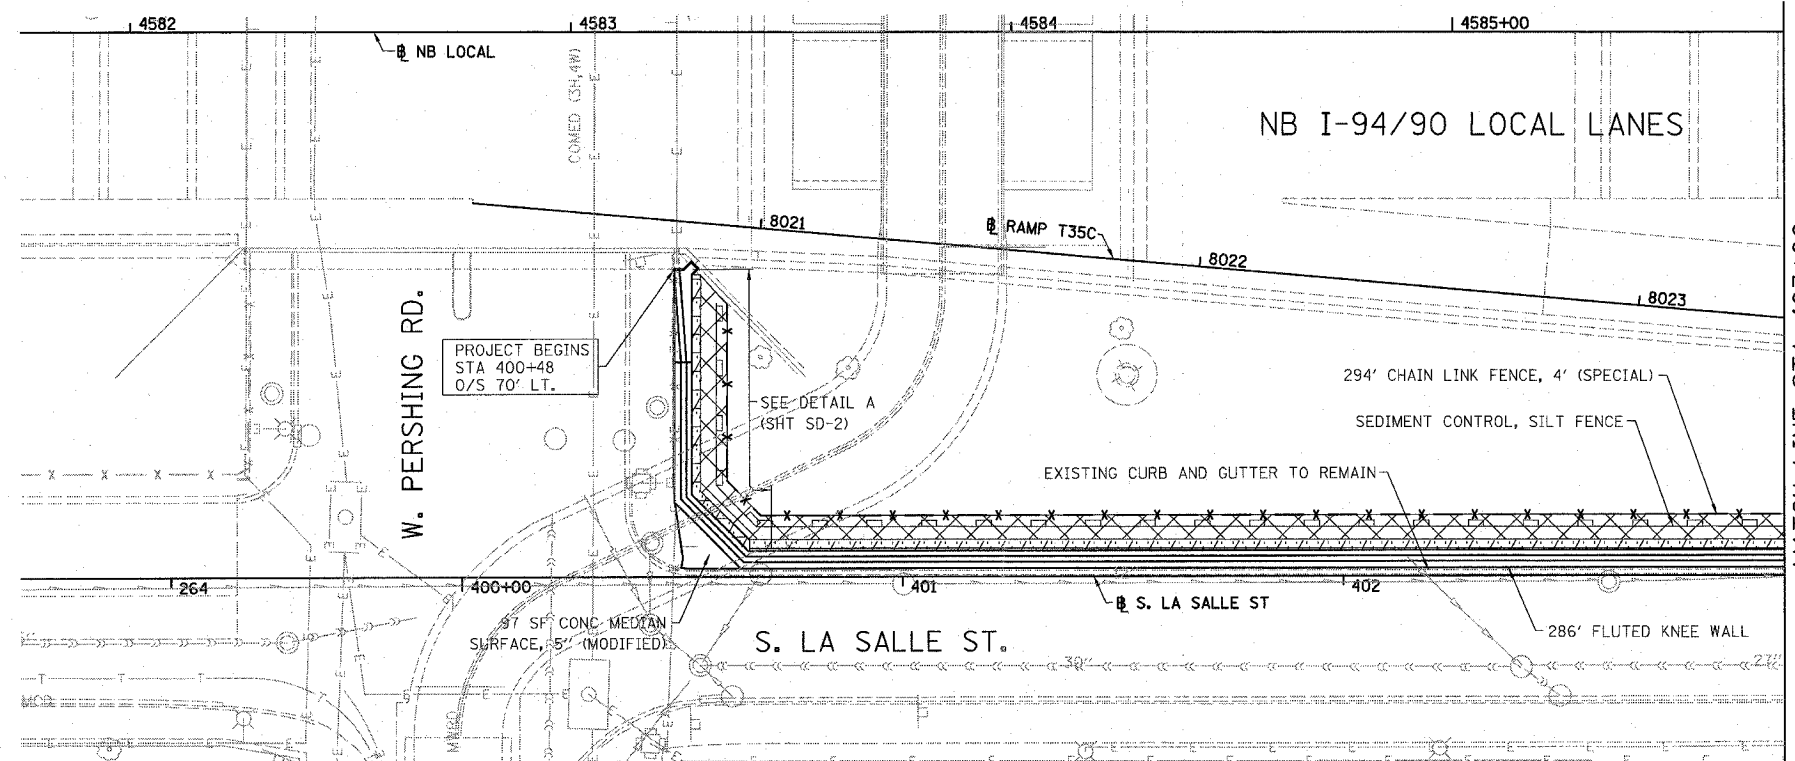

LEGEND:

- SEEDING, CLASS 2A  
EROSION CONTROL BLANKET
- SEEDING, CLASS 4 (MODIFIED)  
SEEDING CLASS 5A (MODIFIED)  
EROSION CONTROL BLANKET
- TOPSOIL FURNISH AND PLACE, 4"  
SEEDING, CLASS 2A  
EROSION CONTROL BLANKET
- TOPSOIL FURNISH AND PLACE, 12"  
SEEDING, CLASS 2A  
EROSION CONTROL BLANKET
- TOPSOIL FURNISH AND PLACE, 12"  
SEEDING CLASS 4 (MODIFIED)  
SEEDING, CLASS 5A (MODIFIED)  
EROSION CONTROL BLANKET

NOTES:  
1. SEE STRUCTURAL DETAIL FOR FLUTED KNEE WALL DETAILS.  
2. ALL POINT CALLOUTS ARE TAKEN AT THE EDGE OF THE KNEE WALL BASE.

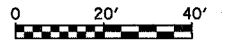

REVISIONS		
NAME	DATE	
REVISED	3-6-08	
REVISED	5-30-08	

ILLINOIS DEPARTMENT OF TRANSPORTATION  
F.A.I. 94/90 (DAN RYAN EXPRESSWAY)  
NORTHBOUND KNEE WALLS (PERSHING RD TO 35TH ST)

### EXISTING AND PROPOSED KNEE WALL PLANS

SCALE: 1"=20'  
DATE: 03/06/08  
DRAWN BY: JDC  
CHECKED BY: DDM

PL-1  
4/10/08 PM  
5/29/2008

BOWMAN, BARRETT & ASSOCIATES INC.  
CONSULTING ENGINEERS  
Chicago, Illinois  
312.228.0100  
www.bbainc.com