


| | | | | |
|------------------------|---------|-------------------|--------------|-----------|
| ROUTE NO. | SECTION | COUNTY | TOTAL SHEETS | SHEET NO. |
| FAU 2545 | * | WILL | 147 | 67 |
| RELINQUISH DATE: NO. 7 | BLANKS | FED. AID PROJECT: | | |

* 98-00036-19-FP
CONTRACT NO. 83896

INDICATES TEMPORARY PAVEMENT

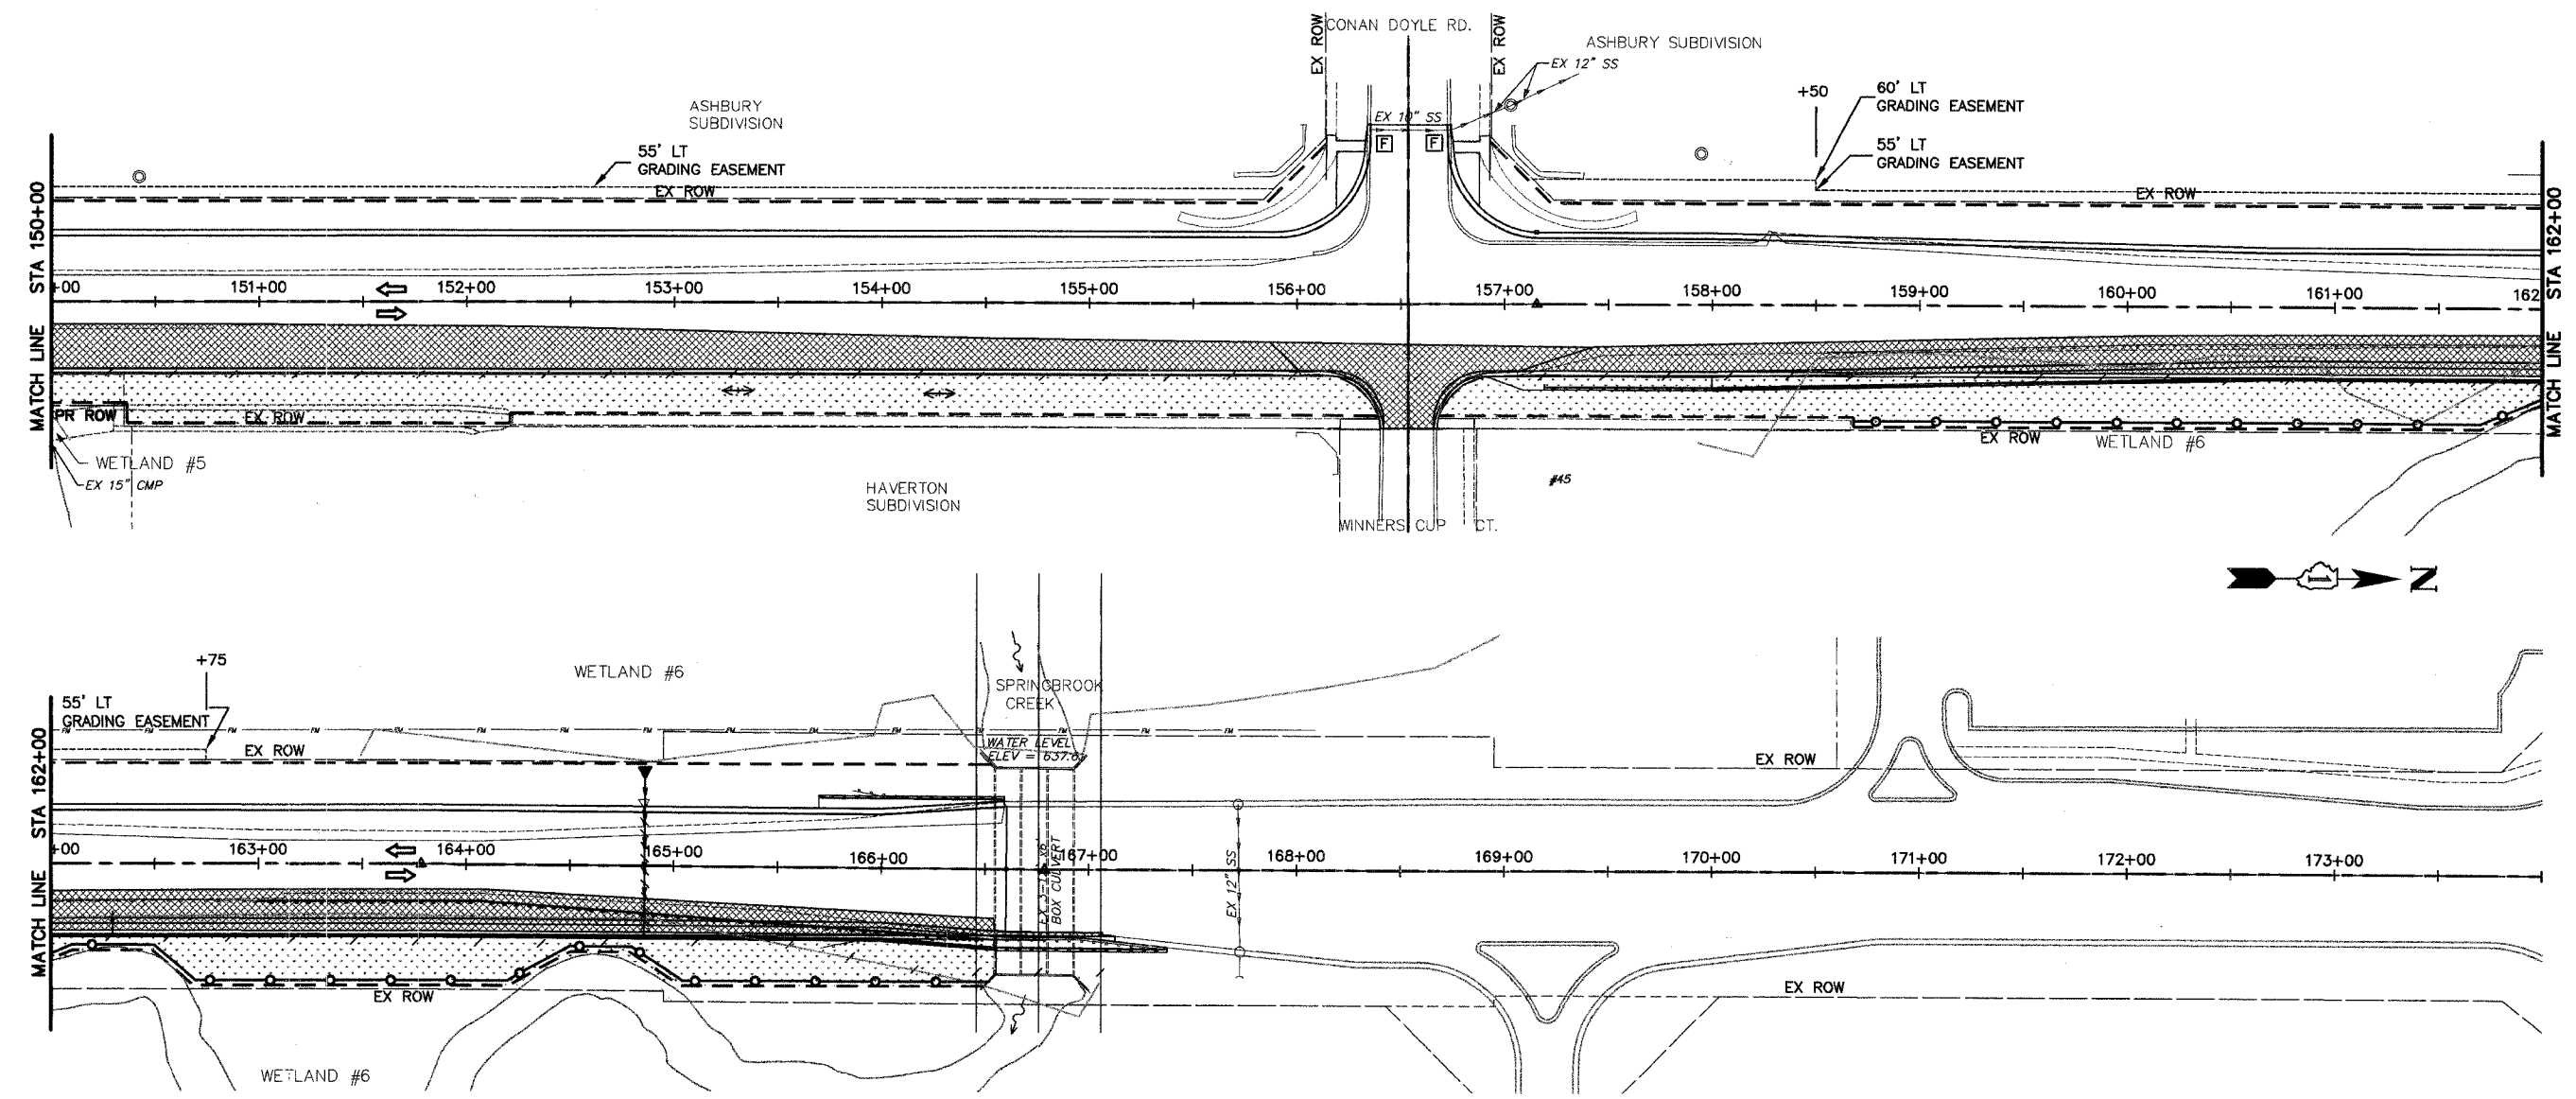

LEGEND

- INLET & PIPE PROTECTION (TYPICAL)
- TEMPORARY EROSION CONTROL SEEDING & MULCH METHOD 2
- AGGREGATE TEMPORARY ACCESS
- DRN. STRUCTURE INLET FILTER
- TEMPORARY DITCH CHECK
- PERIMETER EROSION BARRIER (SILT FILTER FENCE)
- TEMPORARY FENCE

P4
DRAWING ID: G:\20030023 - Plainfield-Naperville Road\dwg\TEC14STG1.dwg
PLOT DATE: 07/08/05 - 08:06

| NO. | DATE | REVISION | BY |
|-----|------|----------|----|
| | | | |
| | | | |
| | | | |

WILL COUNTY DEPARTMENT OF HIGHWAYS
PLAINFIELD-NAPERVILLE ROAD (C.H. 14)
ROADWAY RECONSTRUCTION
TEMPORARY EROSION CONTROL - STAGE 1
STA 150+00 TO 170+00

McDonough Associates Inc.
Engineers/Architects

DESIGNED BY: JTF
CHECKED BY: N.J.
DRAWN BY: JTF

SCALE:
1" = 40'