


PI = 62+70.60
 R = 67'16.12"
 D = 62°00'12"
 T = 41.25'
 L = 12.79'
 PC STA. = 62+29.36
 PT STA. = 63+02.15
 NO SUPER ELEV.

PI = 63+24.33
 R = 05'34.36"
 D = 455.38'
 T = 22.18'
 L = 44.32'
 PC STA. = 63+02.15
 PT STA. = 63+46.47
 NO SUPER ELEV.

PARIS COMMUNITY HOSPITAL

SCALES:
 1" = 20' HOR
 1" = 2' VER

 = TEMPORARY EASEMENT ROAD

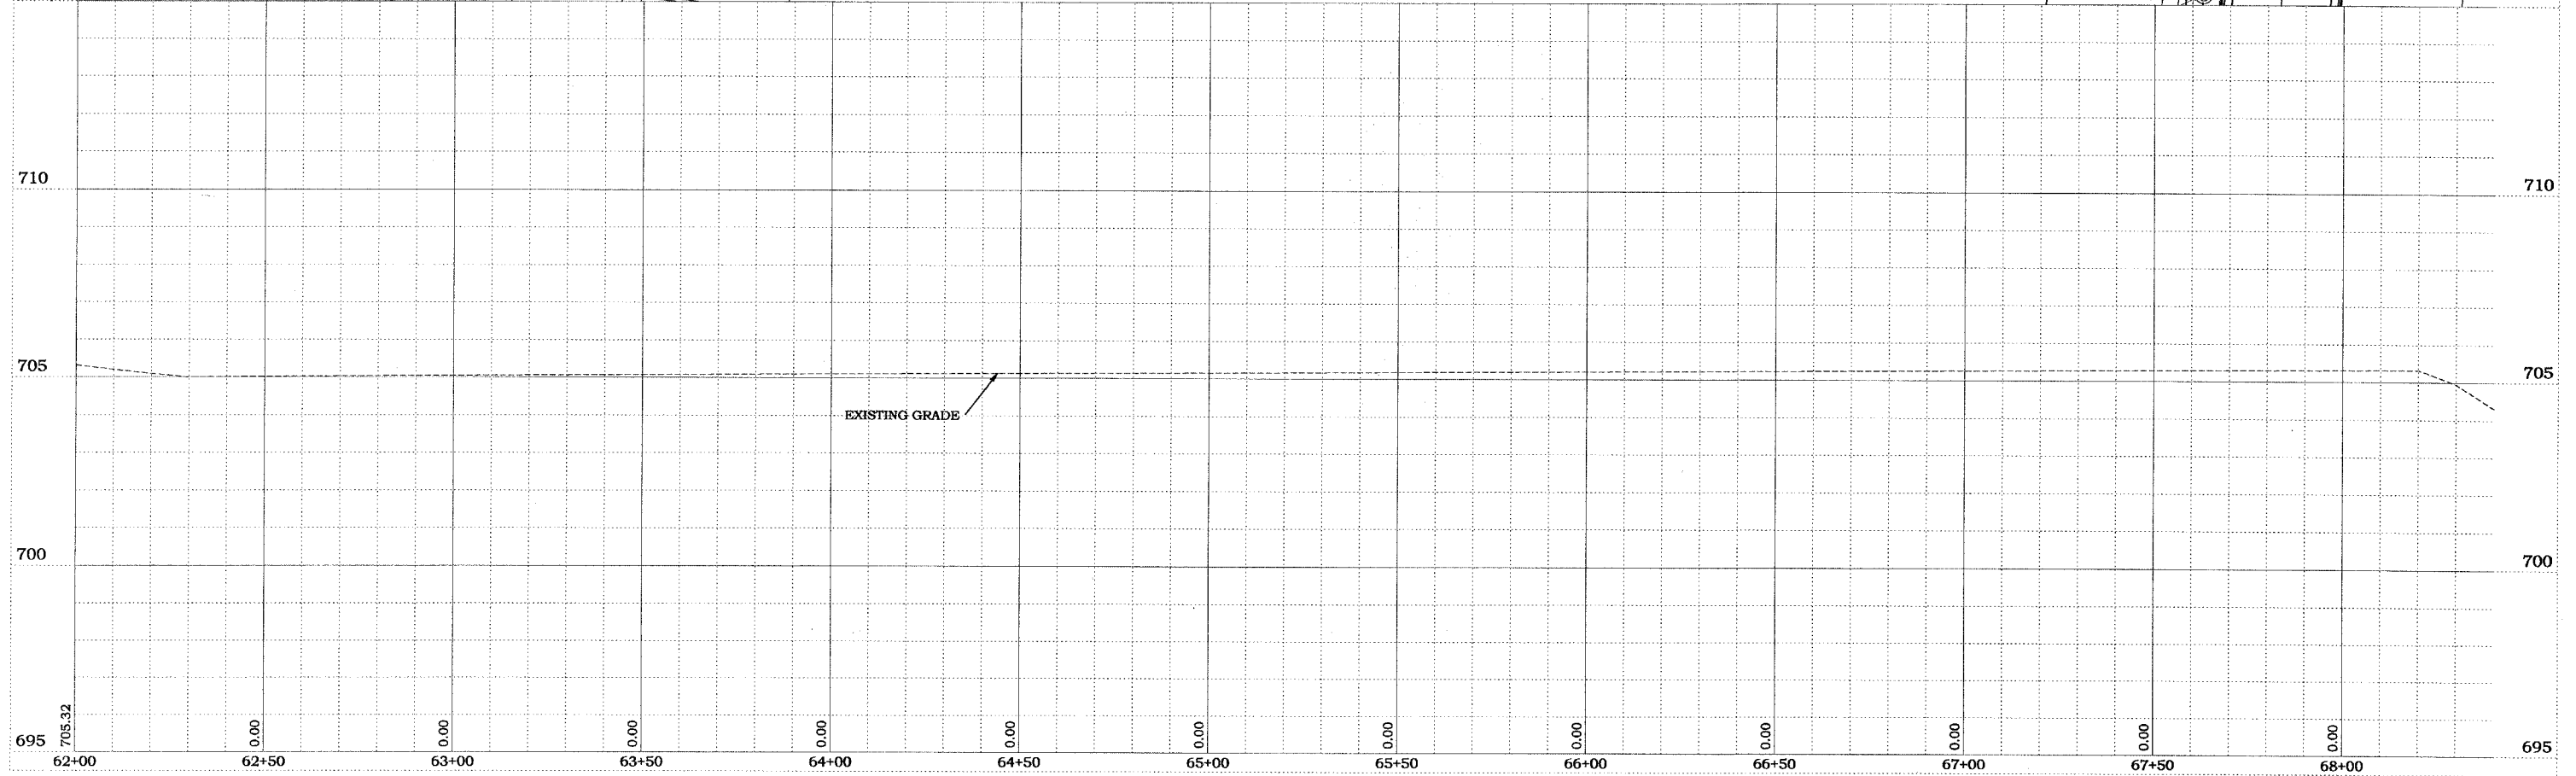

EXISTING GRADE

695 62+00 62+50 63+00 63+50 64+00 64+50 65+00 65+50 66+00 66+50 67+00 67+50 68+00 695

FRANCIS ASSOCIATES
 CONSULTING ENGINEERS
 LAND SURVEYORS
 330 NORTH CENTRAL AVENUE
 PARIS, ILLINOIS 61944
 PH. (217) 465-5306
 PROFESSIONAL DESIGN FIRM #184-001406

SCALES	DRAWN TIT DATE 3/5/07
PLAN : HOR. 1"=20' VERT. 1"=5'	CHECKED DATE
REVISION	APPROVED DATE
REVISION	REVISION DATE

FRANCIS ASSOC.
 FILE NO.
P-356

PLAN AND PROFILE - TEMPORARY EASEMENT BEHIND HOSPITAL
 PLANS FOR PROPOSED IMPROVEMENTS TO EAST COURT STREET F.A.U. ROUTE 7562
 CITY OF PARIS, ILLINOIS, EDGAR COUNTY