

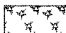
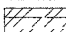
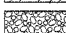
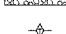






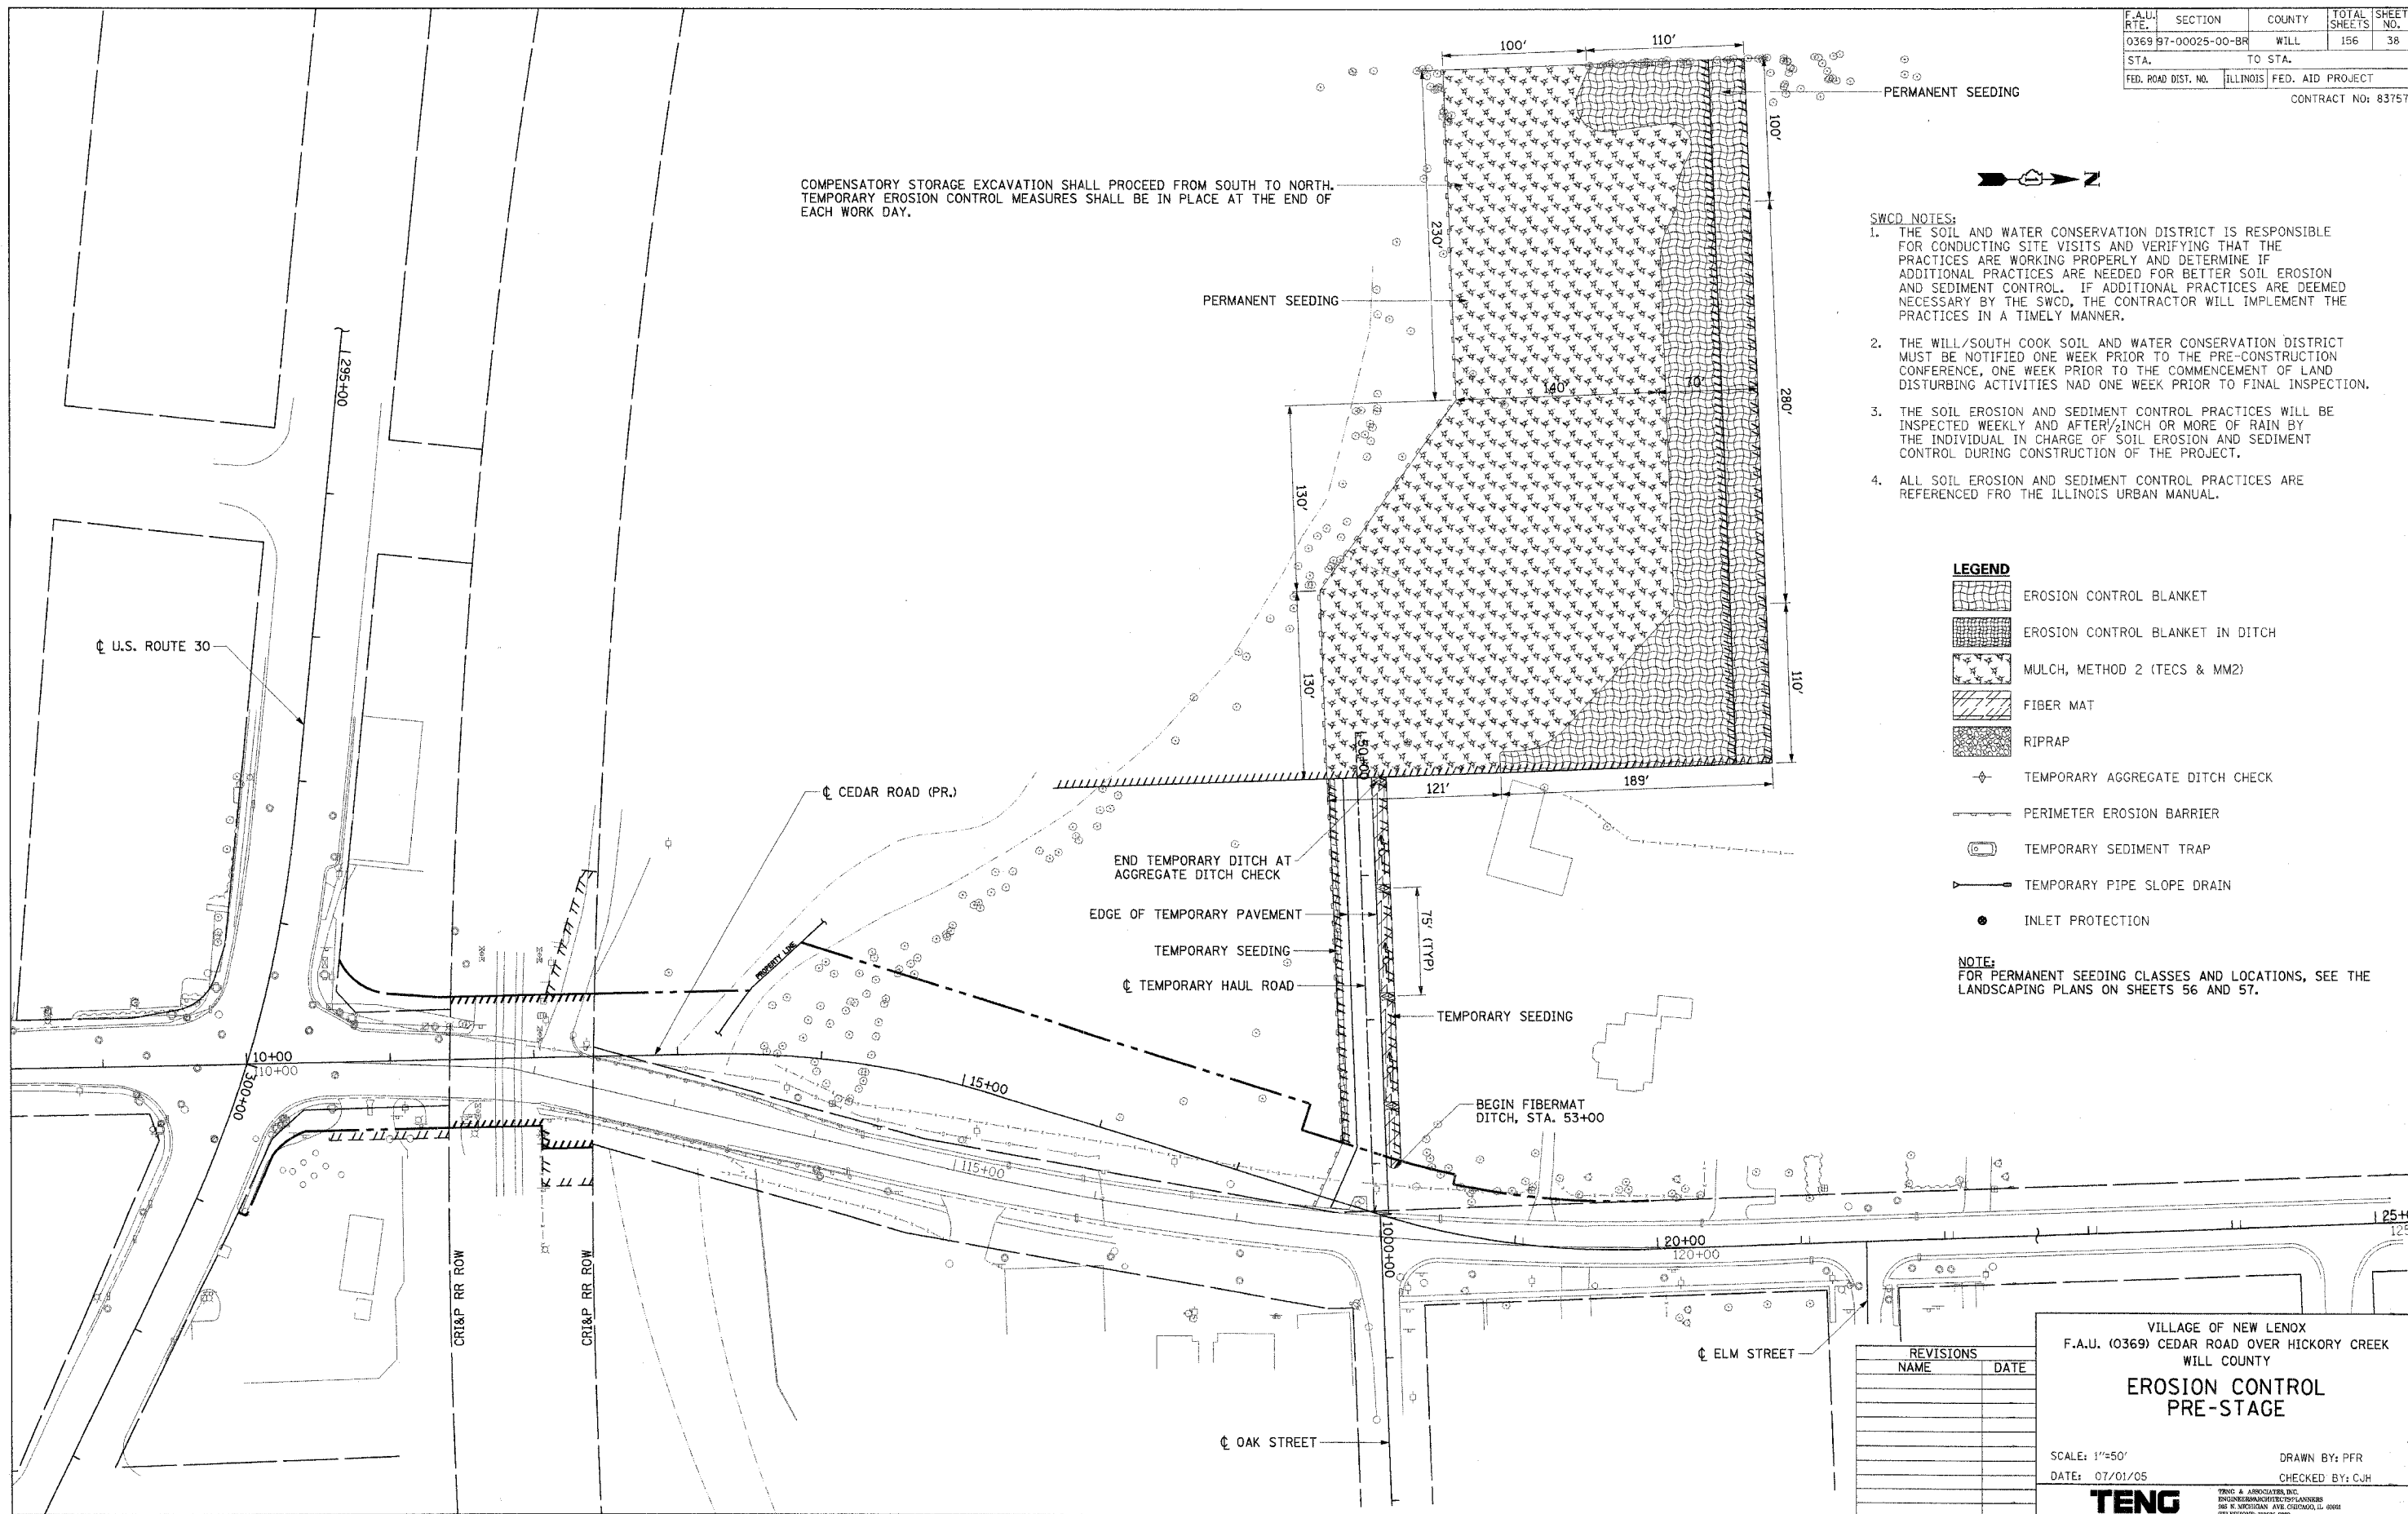
F.A.U. R.T.E.	SECTION	COUNTY	TOTAL SHEETS	SHEET NO.
0369 97-00025-00-BR	WILL	WILL	156	38
STA.		TO STA.		
FED. ROAD DIST. NO.	ILLINOIS FED. AID PROJECT			
CONTRACT NO: 83757				

COMPENSATORY STORAGE EXCAVATION SHALL PROCEED FROM SOUTH TO NORTH. TEMPORARY EROSION CONTROL MEASURES SHALL BE IN PLACE AT THE END OF EACH WORK DAY.

- SWCD NOTES:
1. THE SOIL AND WATER CONSERVATION DISTRICT IS RESPONSIBLE FOR CONDUCTING SITE VISITS AND VERIFYING THAT THE PRACTICES ARE WORKING PROPERLY AND DETERMINE IF ADDITIONAL PRACTICES ARE NEEDED FOR BETTER SOIL EROSION AND SEDIMENT CONTROL. IF ADDITIONAL PRACTICES ARE DEEMED NECESSARY BY THE SWCD, THE CONTRACTOR WILL IMPLEMENT THE PRACTICES IN A TIMELY MANNER.
 2. THE WILL/SOUTH COOK SOIL AND WATER CONSERVATION DISTRICT MUST BE NOTIFIED ONE WEEK PRIOR TO THE PRE-CONSTRUCTION CONFERENCE, ONE WEEK PRIOR TO THE COMMENCEMENT OF LAND DISTURBING ACTIVITIES AND ONE WEEK PRIOR TO FINAL INSPECTION.
 3. THE SOIL EROSION AND SEDIMENT CONTROL PRACTICES WILL BE INSPECTED WEEKLY AND AFTER 1/2 INCH OR MORE OF RAIN BY THE INDIVIDUAL IN CHARGE OF SOIL EROSION AND SEDIMENT CONTROL DURING CONSTRUCTION OF THE PROJECT.
 4. ALL SOIL EROSION AND SEDIMENT CONTROL PRACTICES ARE REFERENCED FROM THE ILLINOIS URBAN MANUAL.

- LEGEND**
-  EROSION CONTROL BLANKET
 -  EROSION CONTROL BLANKET IN DITCH
 -  MULCH, METHOD 2 (TECS & MM2)
 -  FIBER MAT
 -  RIPRAP
 -  TEMPORARY AGGREGATE DITCH CHECK
 -  PERIMETER EROSION BARRIER
 -  TEMPORARY SEDIMENT TRAP
 -  TEMPORARY PIPE SLOPE DRAIN
 -  INLET PROTECTION

NOTE:
FOR PERMANENT SEEDING CLASSES AND LOCATIONS, SEE THE LANDSCAPING PLANS ON SHEETS 56 AND 57.



REVISIONS	
NAME	DATE

VILLAGE OF NEW LENOX
F.A.U. (0369) CEDAR ROAD OVER HICKORY CREEK
WILL COUNTY

**EROSION CONTROL
PRE-STAGE**

SCALE: 1"=50'
DATE: 07/01/05

DRAWN BY: PFR
CHECKED BY: C.J.H.

TENG
TENG & ASSOCIATES, INC.
ENGINEERS/ARCHITECTS/PLANNERS
365 N. MICHIGAN AVE. CHICAGO, IL 60601
TEL: 312.587.1000 FAX: 312.587.1001

N:\WORK\0369\0369_00025\0369_00025_00_BR\0369_00025_00_BR_038.DWG
 7/1/05 10:56 AM
 S:\DOCUMENT\0369\0369_00025\0369_00025_00_BR\0369_00025_00_BR_038.DWG