



FAS ROUTE NO	SEC	COUNTY	TOTAL SHEETS	SHEET NO
-	*	LEE	20	9


ILLINOIS PROJECT TE-D2(115)  
\* 01-P4000-00-BT

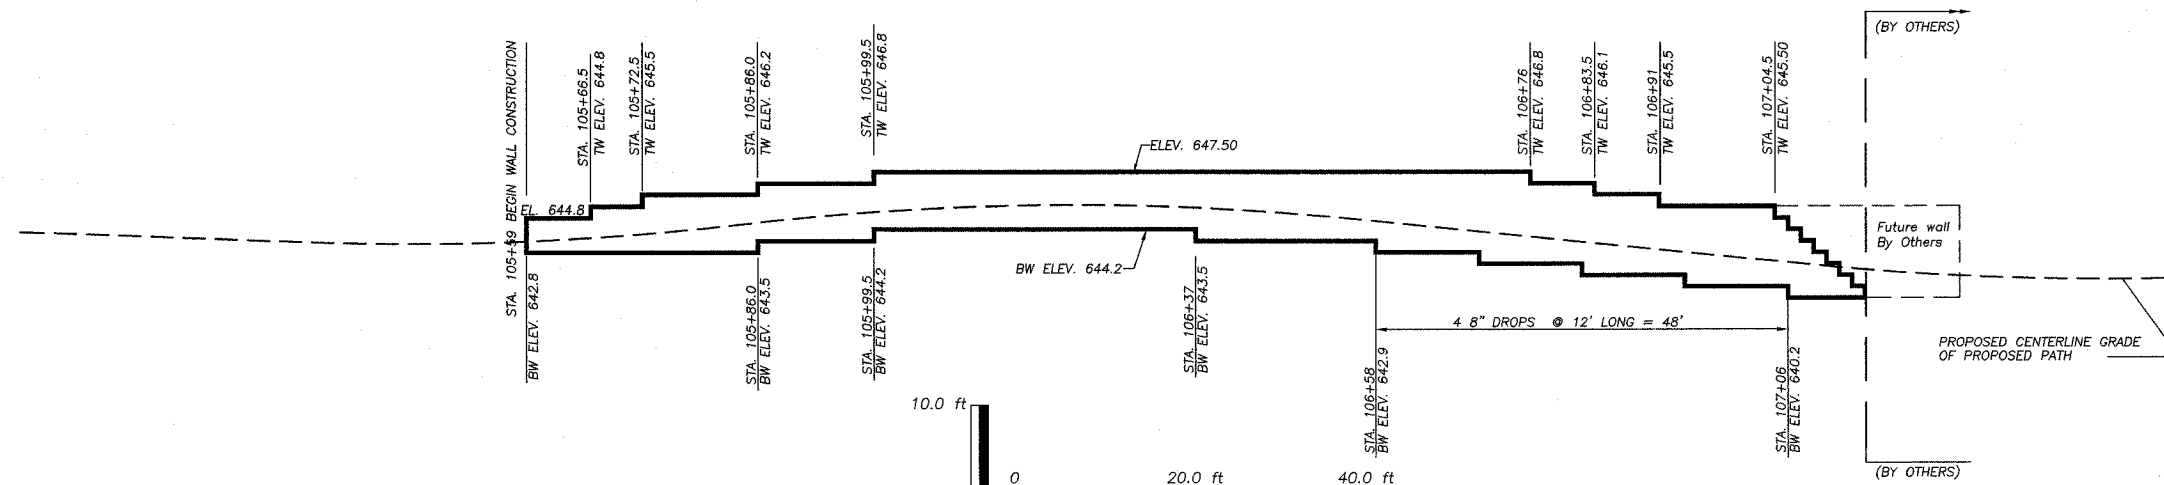

**SEGMENTAL CONCRETE RETAINING WALL DETAIL**  
STA. 105+59 TO STA. 107+15.1  
WALL AREA = 577 SQ. FT.

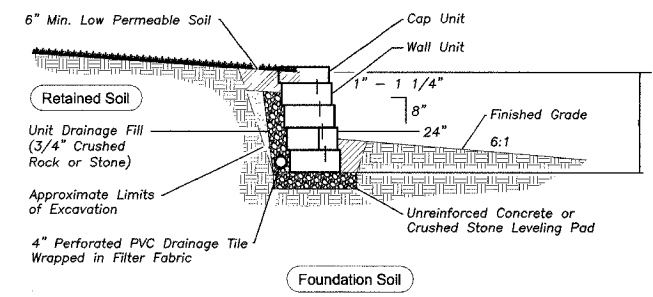

**Typical Segmental Wall Section**

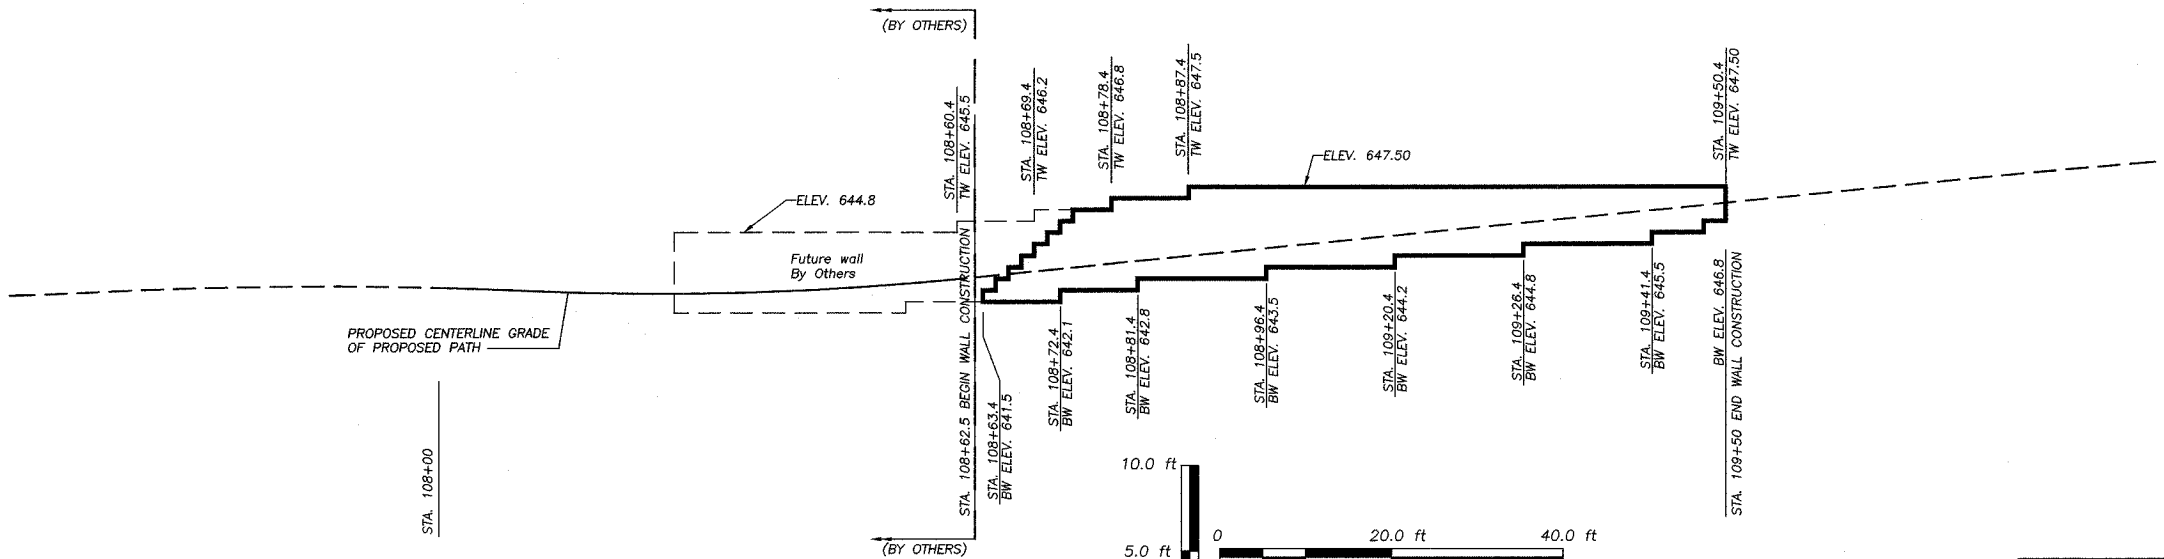

**SEGMENTAL CONCRETE RETAINING WALL DETAIL**  
STA. 108+63.4 TO STA. 109+50.4  
WALL AREA = 341 SQ. FT.

**BILL OF MATERIAL**

ITEM	UNIT	QUANTITY
Segmental Concrete Block Wall	SQ. FT.	918
Retaining Wall	FT.	43

© WENDLER ENGINEERING SERVICES, INC. 2004

**WENDLER ENGINEERING SERVICES, INC.**  
Structural & Civil Engineers—Land Surveying—Environmental Services  
Illinois Professional Design Firm No. 184-000848

1968 - 2004  
AFTER  
**36**  
YEARS  
WE'RE STILL  
Turning Ideas  
Into Reality!!!

698 TIMBER CREEK ROAD - P.O. BOX 486 - DIXON, IL 61021 - 815-288-2261  
28 E. MARION - SUITE 3 - PRINCETON, IL 61356 - 815-879-4731  
1770 WEST STATE ST. - SYCAMORE, IL 60178 - 815-895-5008  
804 FREEPORT RD. - STERLING, IL 61081 - (815) 626-4428  
E-MAIL: info@wendler.nu

REVISION	DATE	SURVEYED BY	JOB NO.	DRAWN BY	DESIGNED BY
			99022	BEH	
		BOOK NO.	DRAWING NAME	DRAWING DATE	
			WALLELEV	2/3/2004	
TITLE					
RETAINING WALL DETAILS					
CLIENT					
DIXON PARK DISTRICT					

SCALE: 1"=10'