
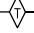
 

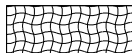

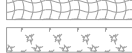
 





EROSION CONTROL LEGEND

-  INLET FILTER
-  TEMPORARY DITCH CHECK
-  PERIMETER EROSION BARRIER (PEB)
-  TEMPORARY PAVEMENT
-  TEMPORARY EROSION CONTROL BLANKET (TECB) & TEMPORARY EROSION CONTROL SEEDING (TECS)
-  MULCH, METHOD 2 (MM 2) & TEMPORARY EROSION CONTROL SEEDING (TECS)
-  EROSION CONTROL MEASURES (TECB, MM 2 AND TECS) PLACED IN PREVIOUS STAGES
-  PROPOSED PAVEMENT
-  INLET AND PIPE PROTECTION
-  TEMPORARY PAVEMENT PLACED IN PREVIOUS STAGES

NOTE:
 1. THESE DRAINAGE STRUCTURES SHALL BE SET WITH AN INTERIM RIM ELEVATION 0.1' HIGHER THAN RIM ELEVATION SHOWN ON THE PROPOSED DRAINAGE PLANS DURING STAGE 1.1 SUBSTAGE A-3.

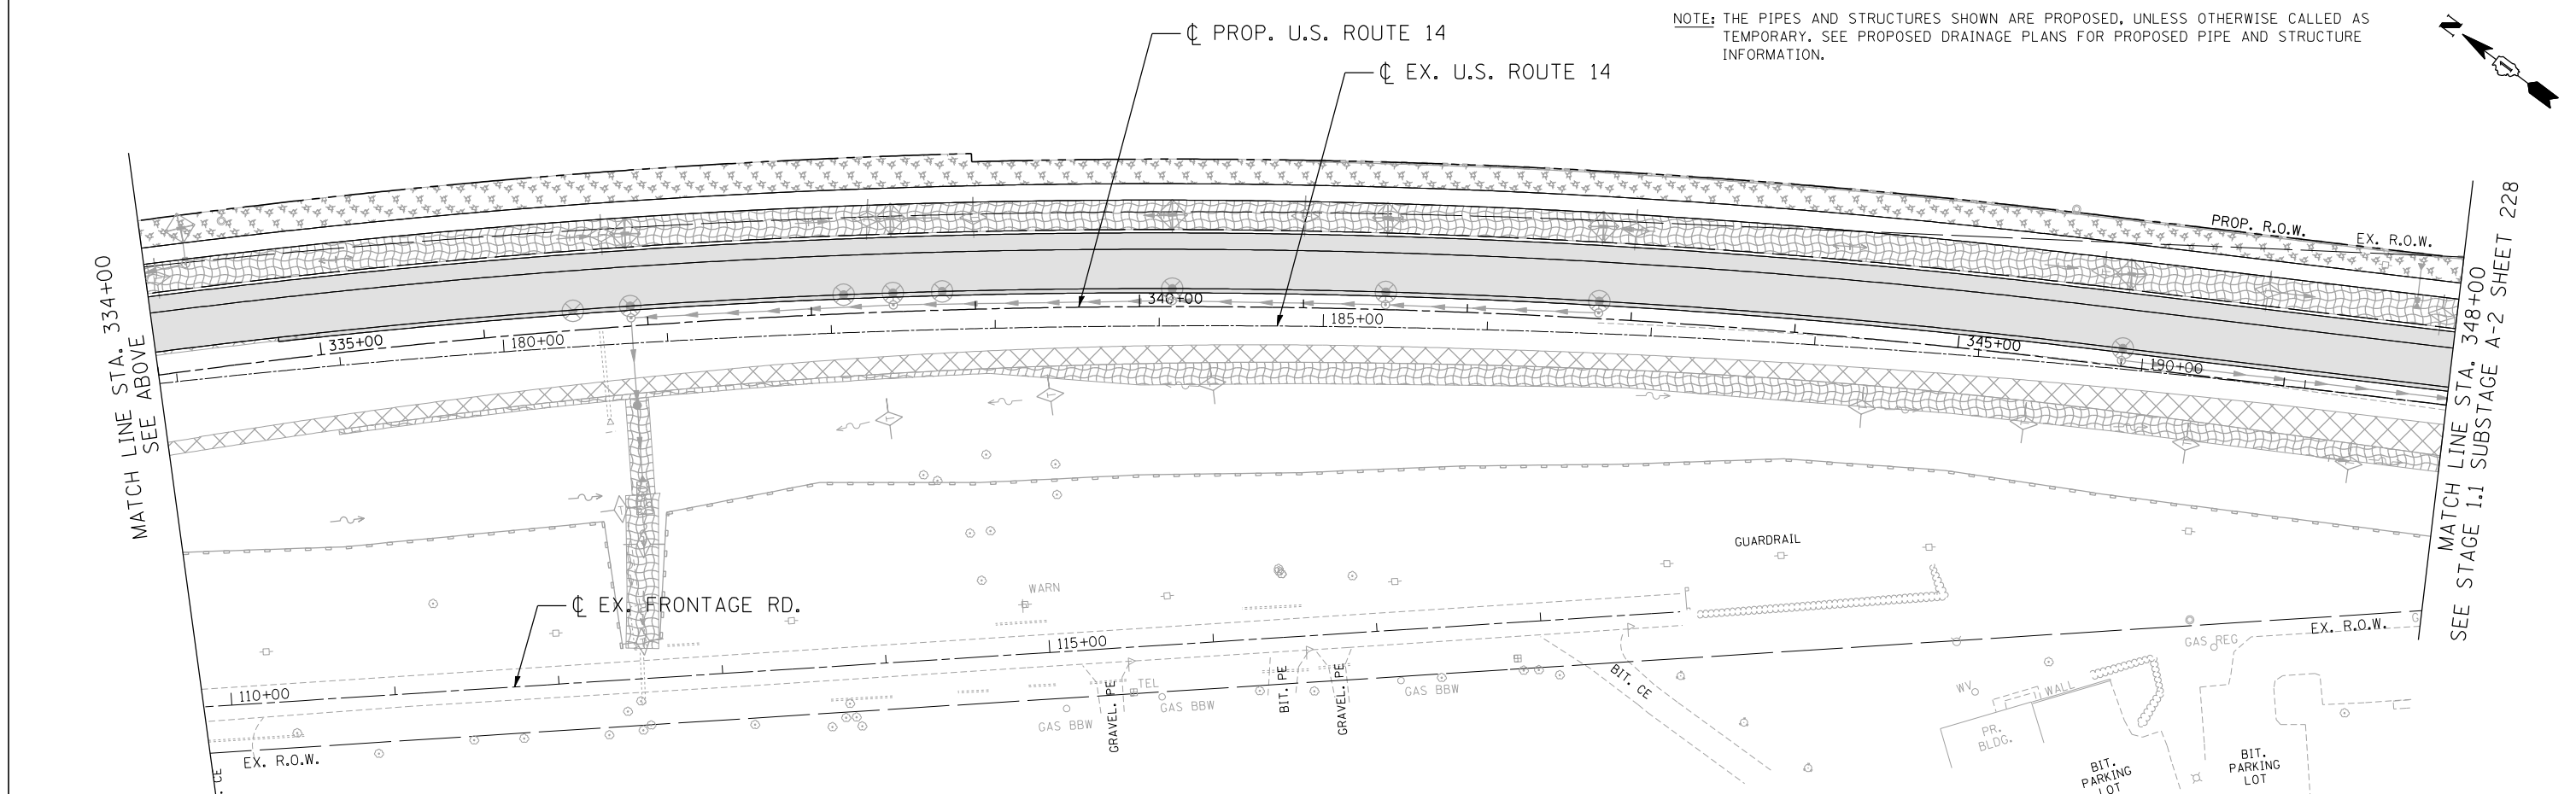

NOTE: THE PIPES AND STRUCTURES SHOWN ARE PROPOSED, UNLESS OTHERWISE CALLED AS TEMPORARY. SEE PROPOSED DRAINAGE PLANS FOR PROPOSED PIPE AND STRUCTURE INFORMATION.

FILE NAME = #FILEL#
 USER NAME = HECHTBR
 DESIGNED -
 DRAWN - MRK
 CHECKED - TKL
 DATE - 11/01/13
 REVISED -
 REVISED -
 REVISED -
 REVISED -
 STATE OF ILLINOIS
 DEPARTMENT OF TRANSPORTATION
 U.S. ROUTE 14
 EROSION CONTROL
 STAGE 1.1 SUBSTAGE A-3
 STA. 164+00 (EX) TO STA. 348+00
 SCALE: 1"=50'
 SHEET NO. OF SHEETS STA. TO STA.
 F.A.P. RTE. SECTION COUNTY TOTAL SHEETS SHEET NO.
 305 27R-2 MCHENRY 673 229
 FED. ROAD DIST. NO. 1 ILLINOIS FED. AID PROJECT
 CONTRACT NO. 62268

FILE NAME = #FILEL# USER NAME = HECHTBR DESIGNED - DRAWN - MRK CHECKED - TKL DATE - 11/01/13	REVISED - REVISED - REVISED - REVISED -	STATE OF ILLINOIS DEPARTMENT OF TRANSPORTATION U.S. ROUTE 14	EROSION CONTROL STAGE 1.1 SUBSTAGE A-3 STA. 164+00 (EX) TO STA. 348+00	F.A.P. RTE. SECTION COUNTY TOTAL SHEETS SHEET NO. 305 27R-2 MCHENRY 673 229 FED. ROAD DIST. NO. 1 ILLINOIS FED. AID PROJECT CONTRACT NO. 62268
---	--	--	---	---