
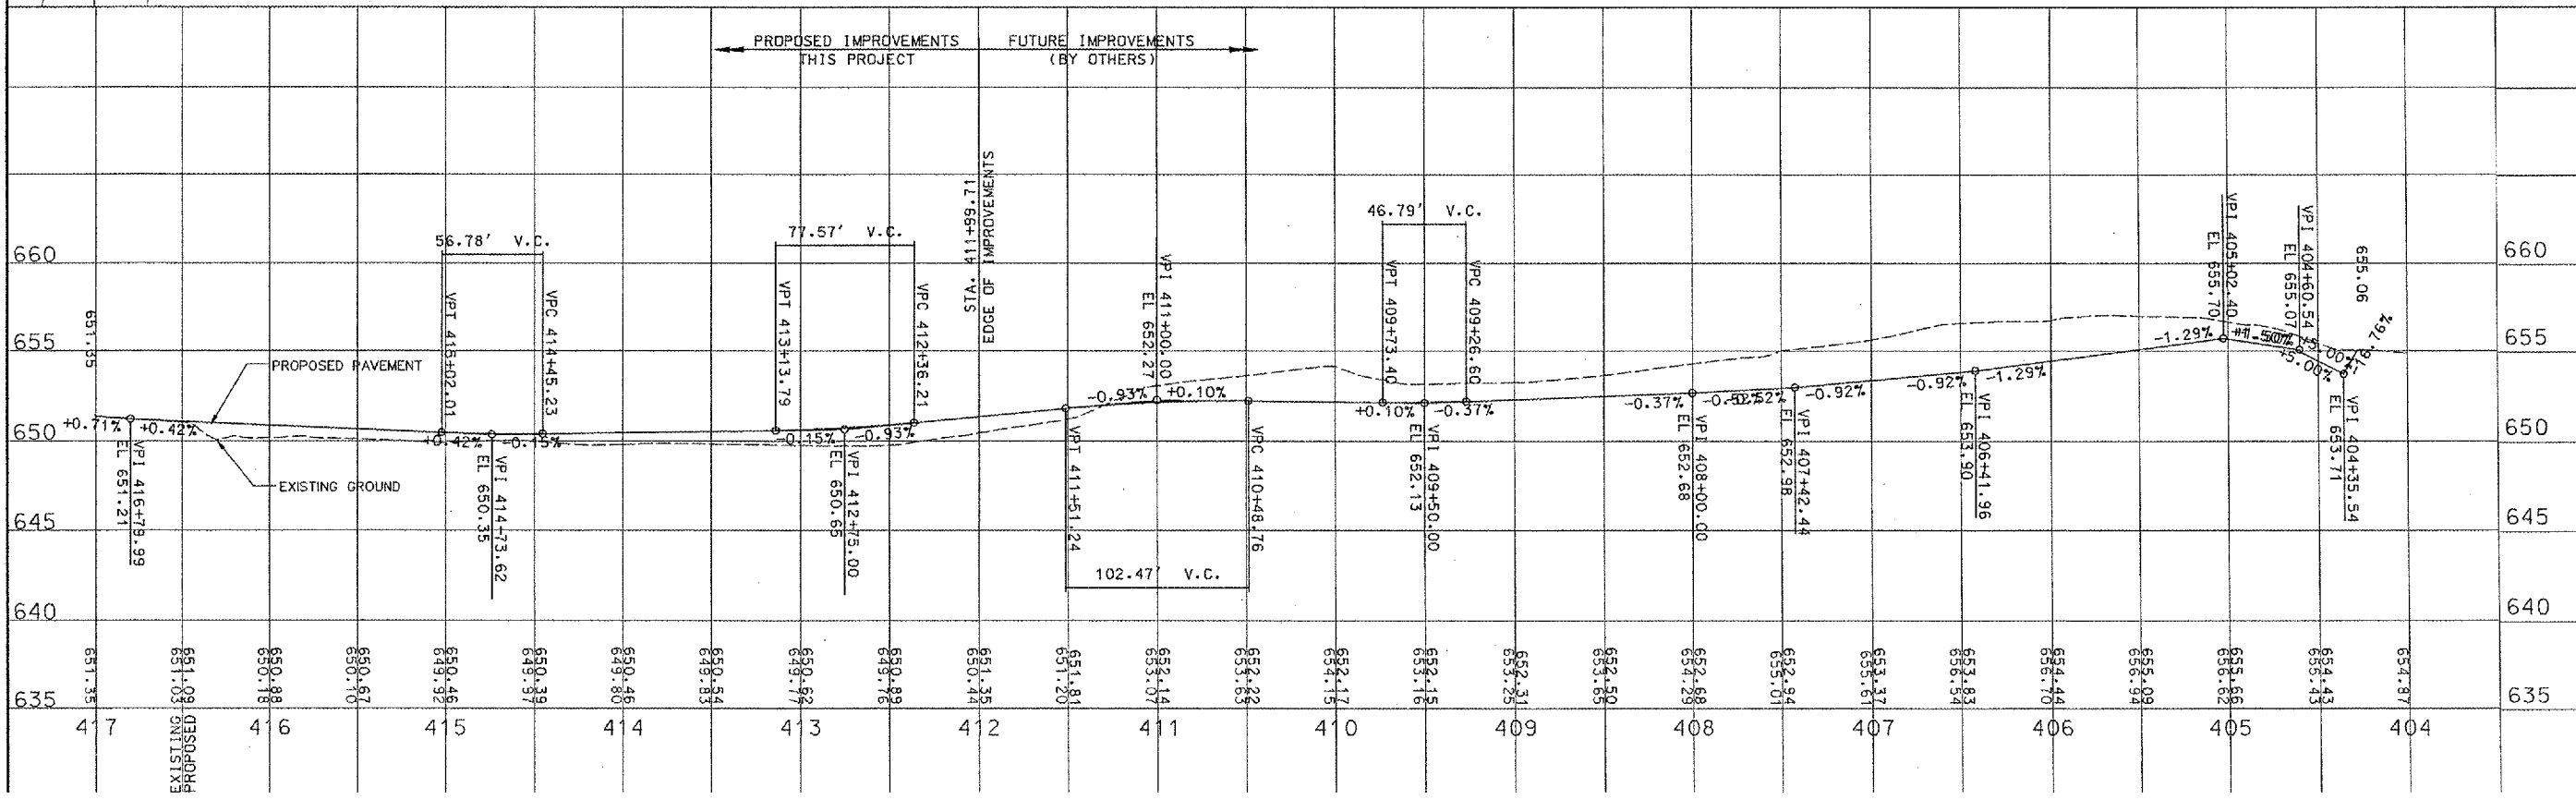
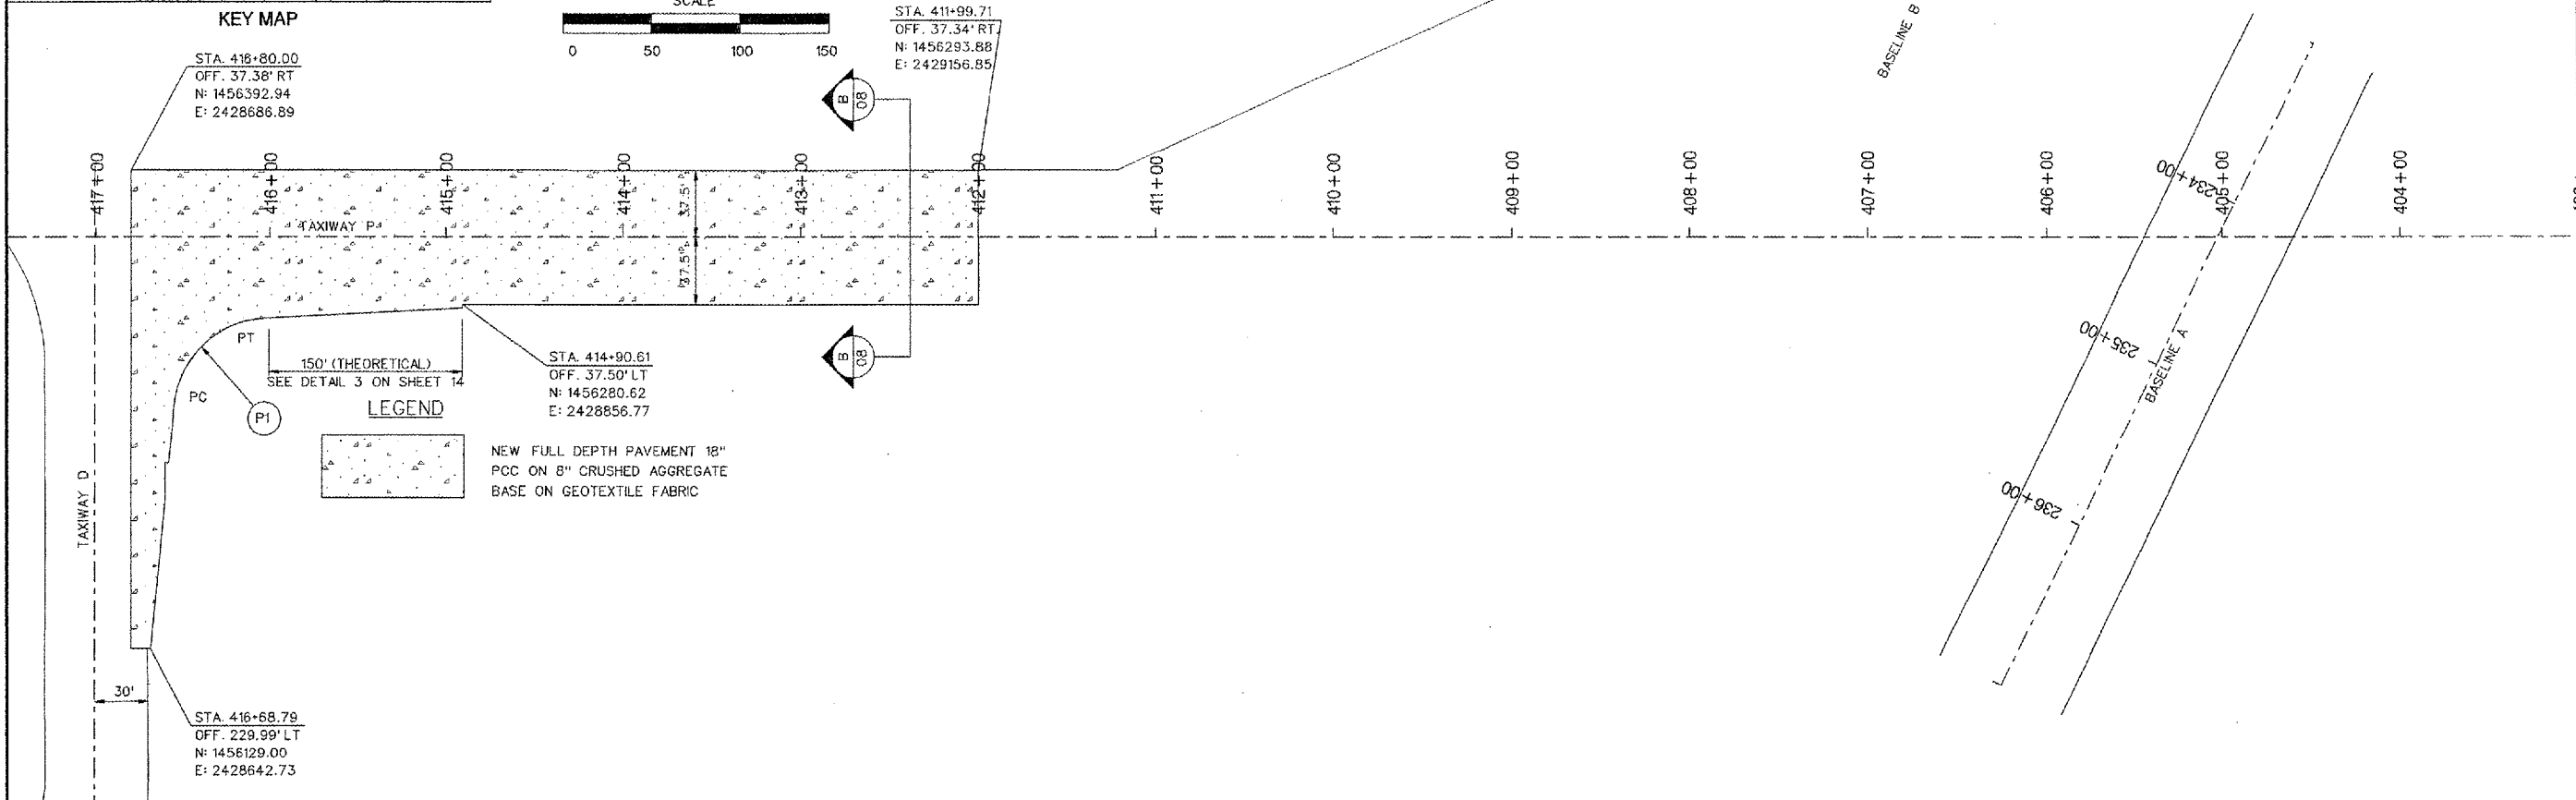


PE083

REVISIONS		
NUMBER	BY	DATE

0 1 2
 THIS BAR IS EQUAL TO 2'
 AT FULL SCALE (34X22).
 PLOT 1

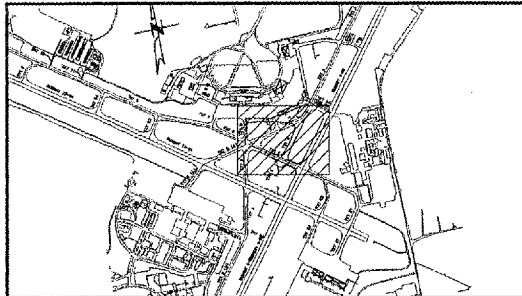

GREATER **perla** REGIONAL Airport

RELOCATE TAXIWAY A FROM MID-FIELD INTERSECTION

CMT
CRAWFORD, MURPHY & TILLY, INC.
CONSULTING ENGINEERS

IL PROJECT: PIA-3343
AIP PROJ: 3-17-0080-XX

FILE: k:\perla\0406103\draw\sheet\014_pp_3.dgn

DESIGN BY: TCS
DRAWN BY: CAG
CHECKED BY: TCS
APPROVED BY: CET

DATE: JUNE 24, 2005
JOB No: 04061-03

PLAN AND PROFILE
SHEET 3 OF 3

SHEET 14 OF 43 SHEETS

18/23/2005
k:\perla\0406103\draw\sheet\014_pp_3.dgn