
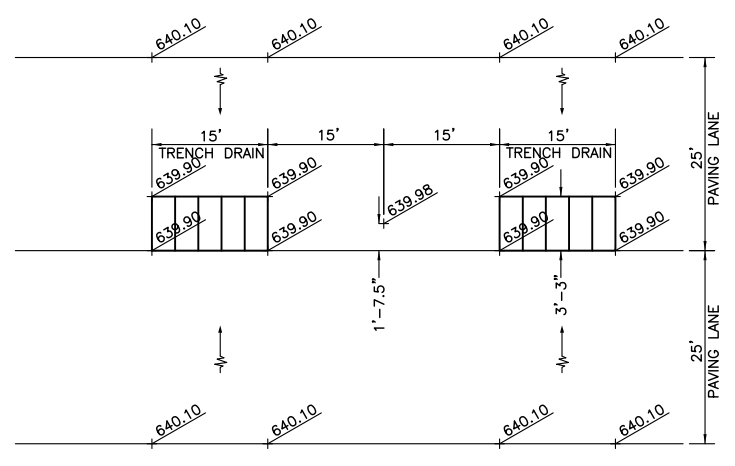


LEGEND


- NEW ELEVATION
- EXISTING ELEVATION
- 640 NEW CONTOUR
- 640 EXISTING CONTOUR
- NEW STORM SEWER STRUCTURE
- EXISTING STORM SEWER STRUCTURE
- A STORM SEWER STRUCTURE TO BE ADJUSTED

REVISIONS


NUMBER	BY	DATE

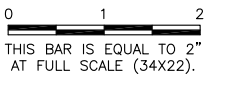

TYPICAL TRENCH DRAIN GRADING PLAN  
N.T.S.

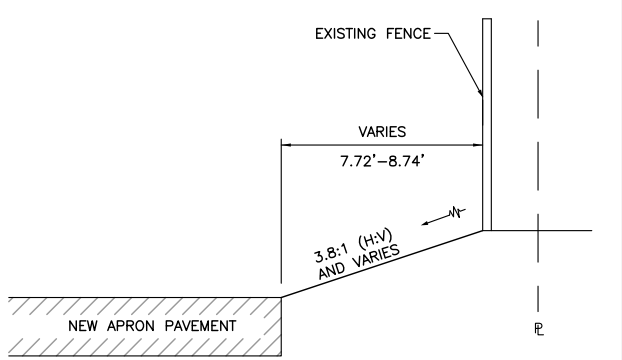

TYPICAL GRADING SECTION A-A  
N.T.S.

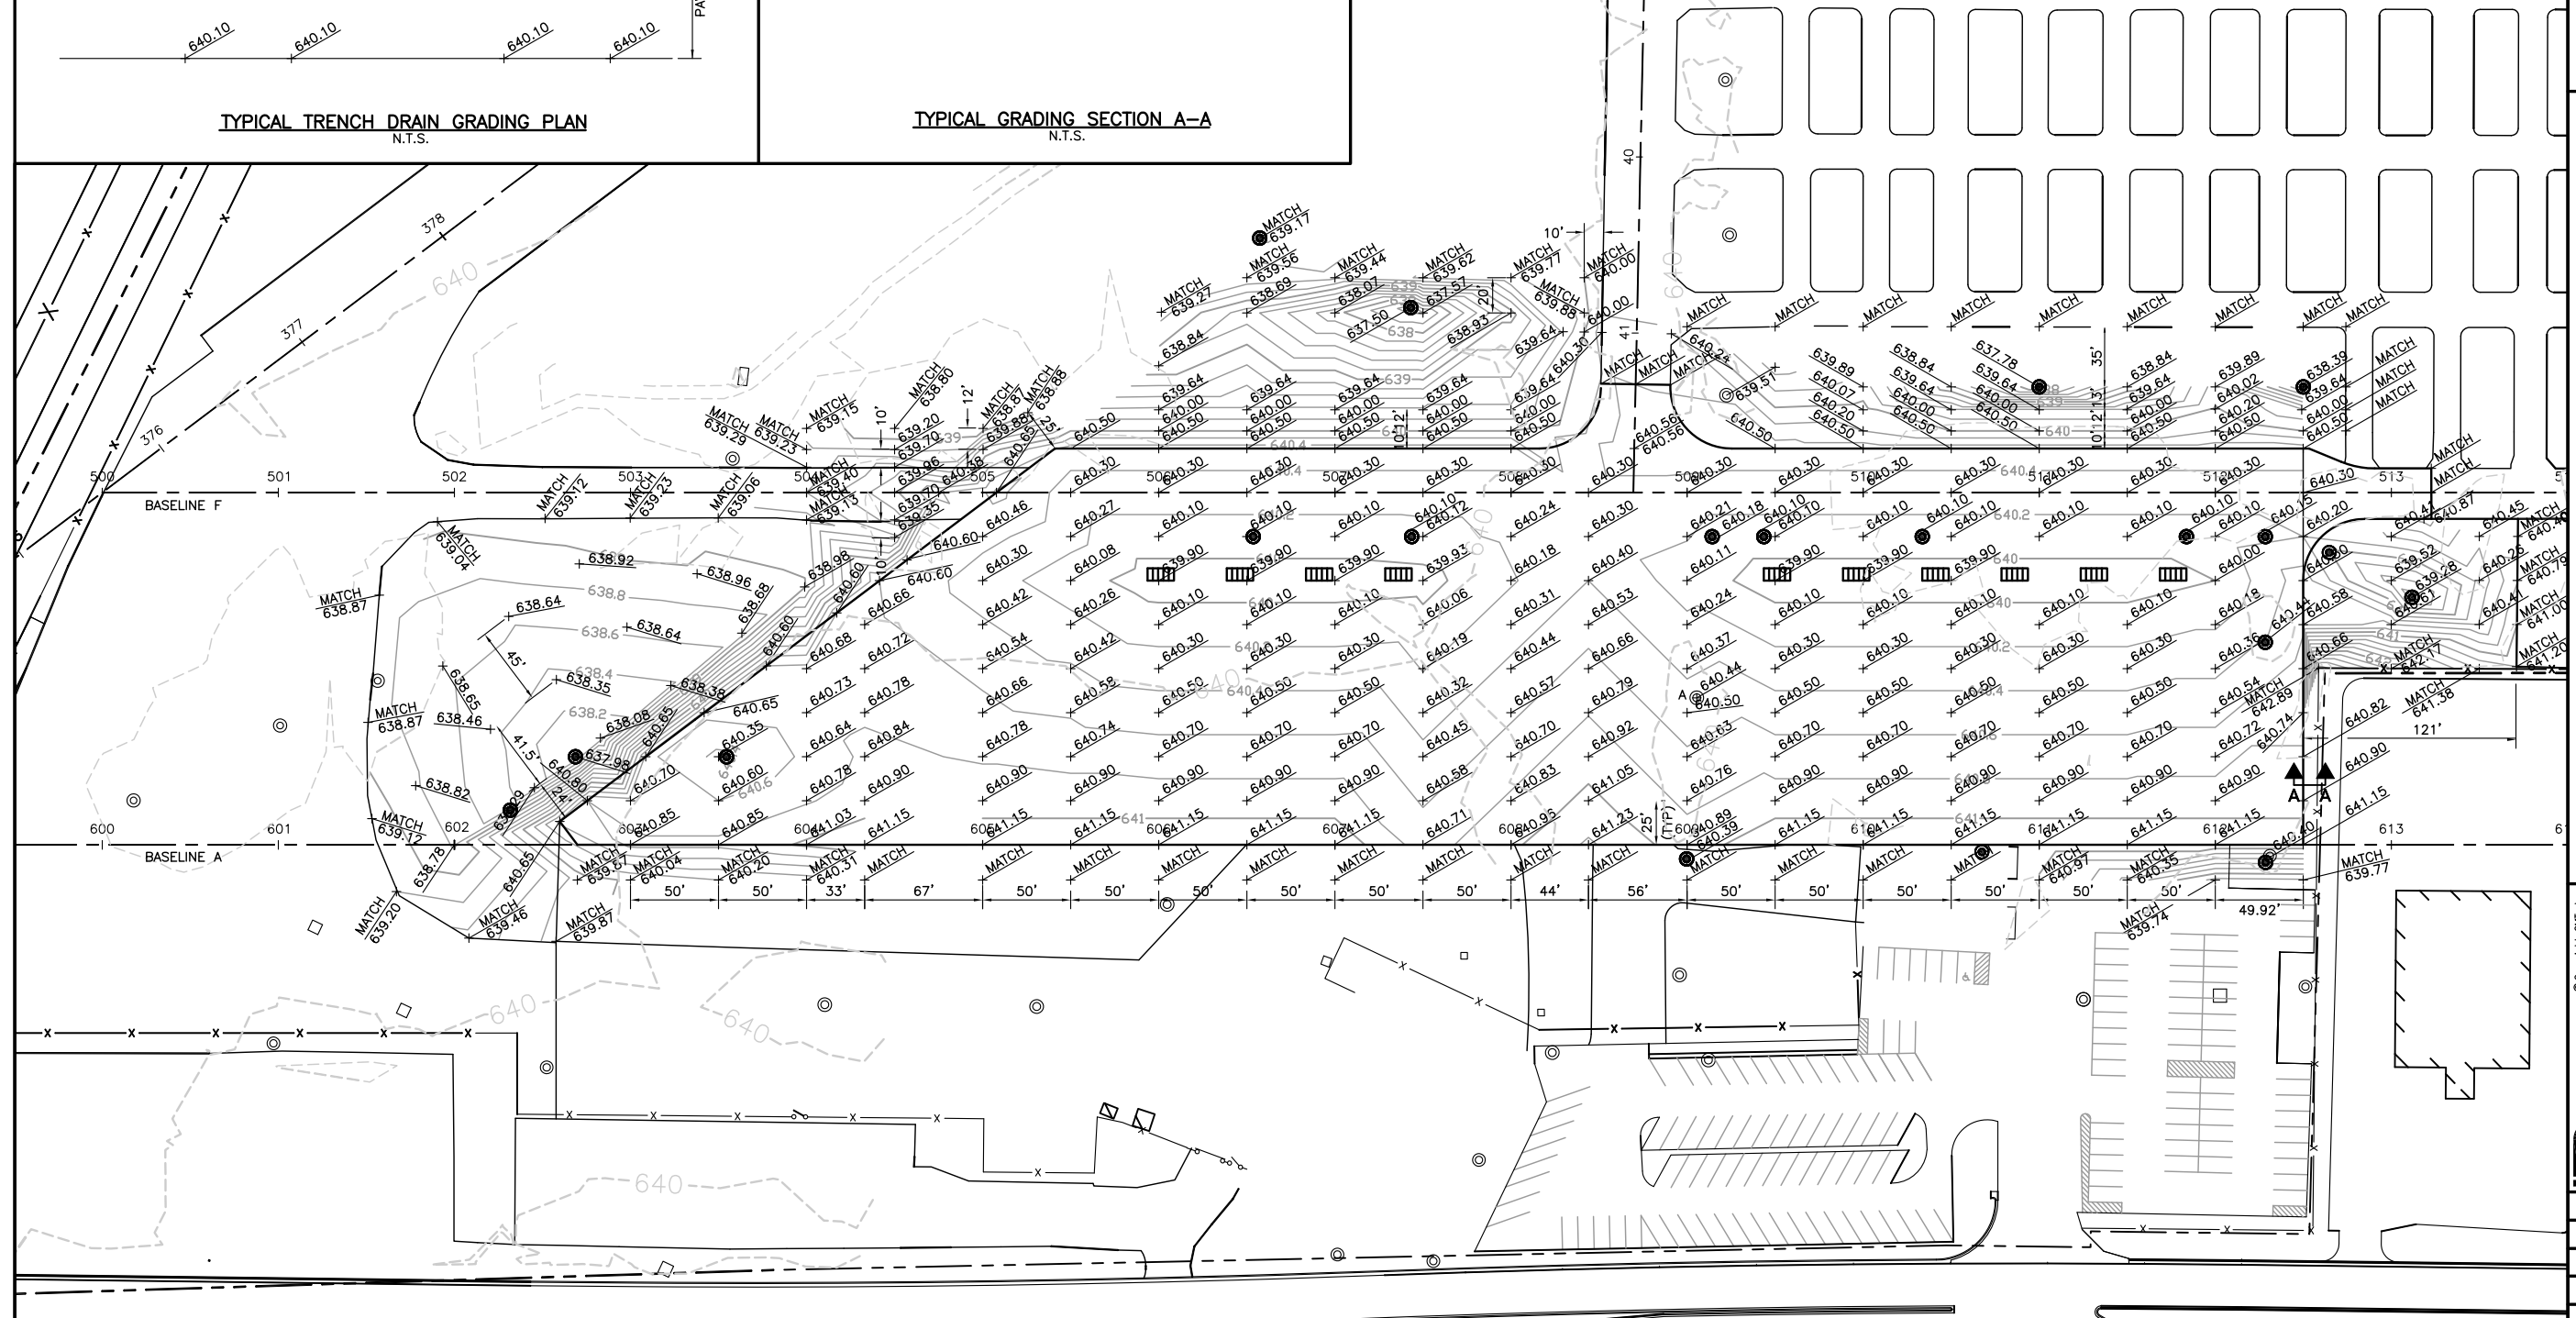

CHICAGO EXECUTIVE AIRPORT  
WHEELING/PROSPECT HEIGHTS, ILLINOIS  
CONSTRUCT SOUTHEAST QUADRANT APRON

GRADING PLAN

© Copyright CMT, Inc.  
**CMT**  
CRAWFORD, MURPHY & TILLY, INC.  
CONSULTING ENGINEERS  
License No. 184-000613



DESIGN BY:	MLK
DRAWN BY:	JRO
CHECKED BY:	
APPROVED BY:	
DATE:	07/24/09
JOB No:	09290-04
ILLINOIS PROJECT:	PWK-3581
A.I.P. PROJECT:	3-17-0018-B37
SHEET	13 OF 35 SHEETS