


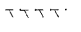


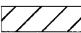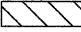



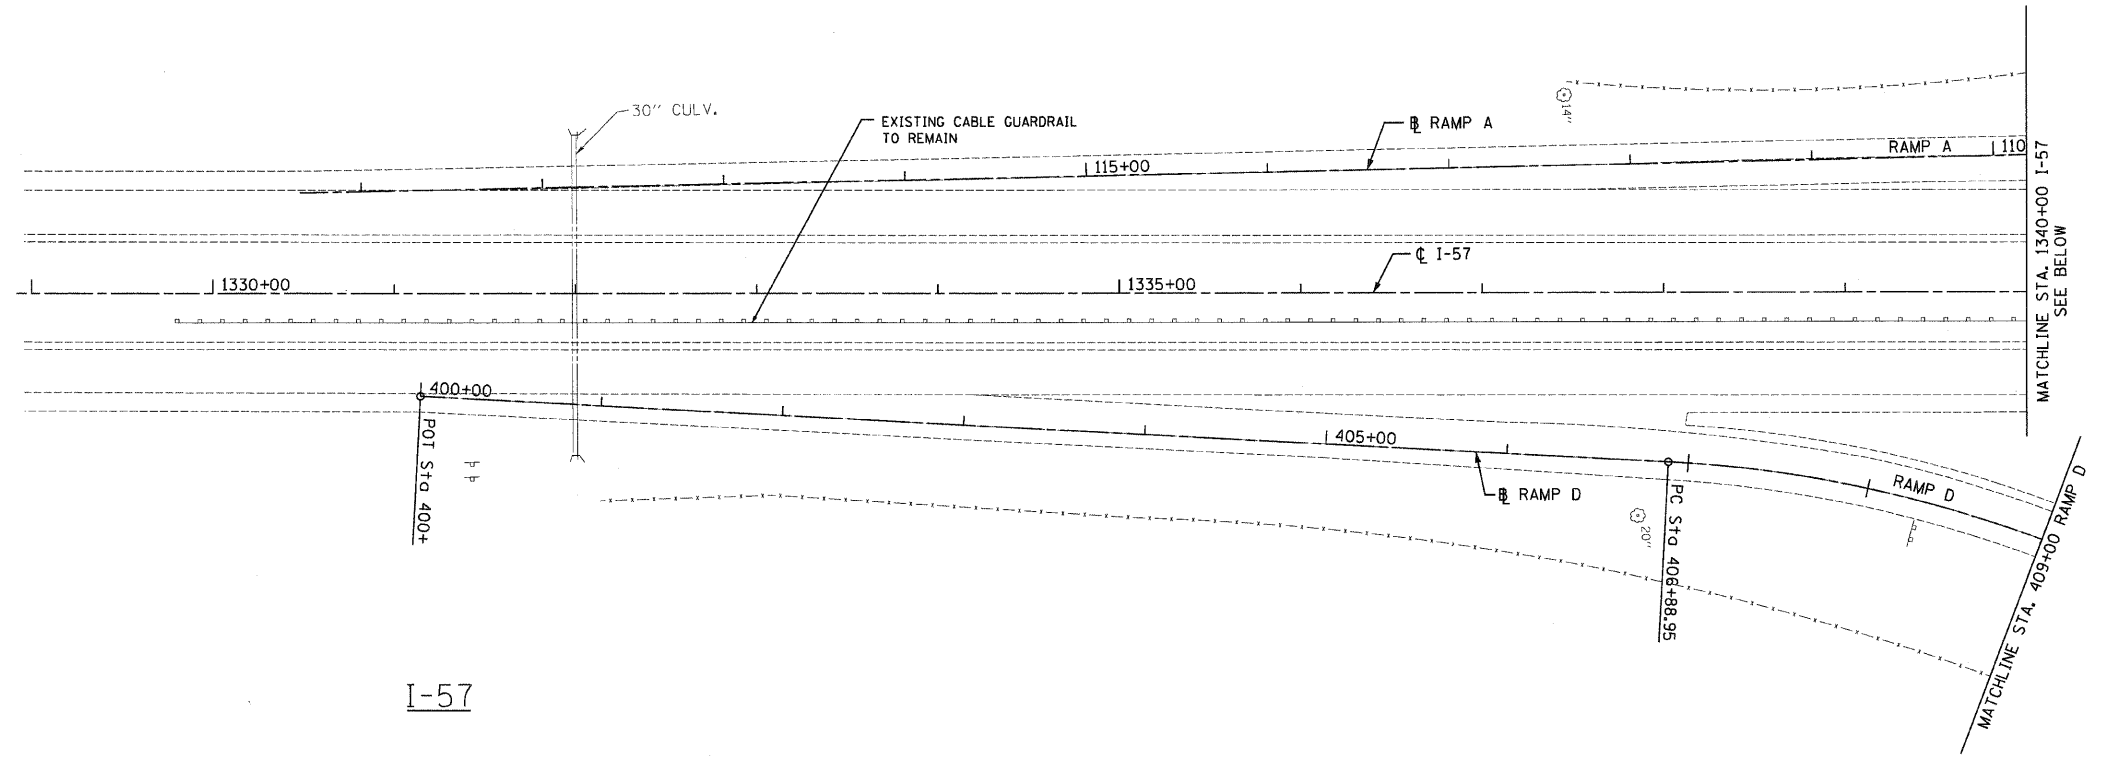



F.A.I. RTE.	SECTION	COUNTY	TOTAL SHEETS	SHEET NO.
57	.	WILL	303	28
STA. **		TO STA. **		
FED. ROAD DIST. NO.		ILLINOIS FED. AID PROJECT		
+99(182) R-389-1B-1-BR-2		CONTRACT: 62253		
**1-57 STA. 1330+00 TO STA. 1355+00		RAMP A STA. 106+00 TO STA. 119+33.95		
RAMP D STA. 400+00 TO STA. 409+00				

- LEGEND**
-  PAVEMENT REMOVAL
  -  PAVED SHOULDER REMOVAL
  -  BRIDGE APPROACH PAVEMENT REMOVAL
  -  CONCRETE CURB AND GUTTER REMOVAL  
-SEE TYPICAL SECTIONS FOR LOCATION OF TYPE AND SIZE
  -  DRIVEWAY PAVEMENT REMOVAL
  -  HOT-MIX ASPHALT PAVEMENT REMOVAL  
-SEE TYPICAL SECTIONS FOR REMOVAL DEPTH
  -  PAVED DITCH REMOVAL
  -  GUARDRAIL REMOVAL
  -  TREE REMOVAL, IN. DIA.
  -  AGGREGATE SHOULDER REMOVAL  
-TO BE INCLUDED IN THE UNIT PRICE FOR EARTH EXCAVATION

- NOTES:**
- 1) SEE DRAINAGE PLAN FOR DRAINAGE STRUCTURE AND SYSTEM REMOVAL
  - 2) SEE BRIDGE PLAN FOR ALL BRIDGE RELATED REMOVAL
  - 3) SEE GENERAL NOTES FOR SPECIAL AND HAZARDOUS WASTE REMOVAL

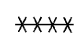

I-57

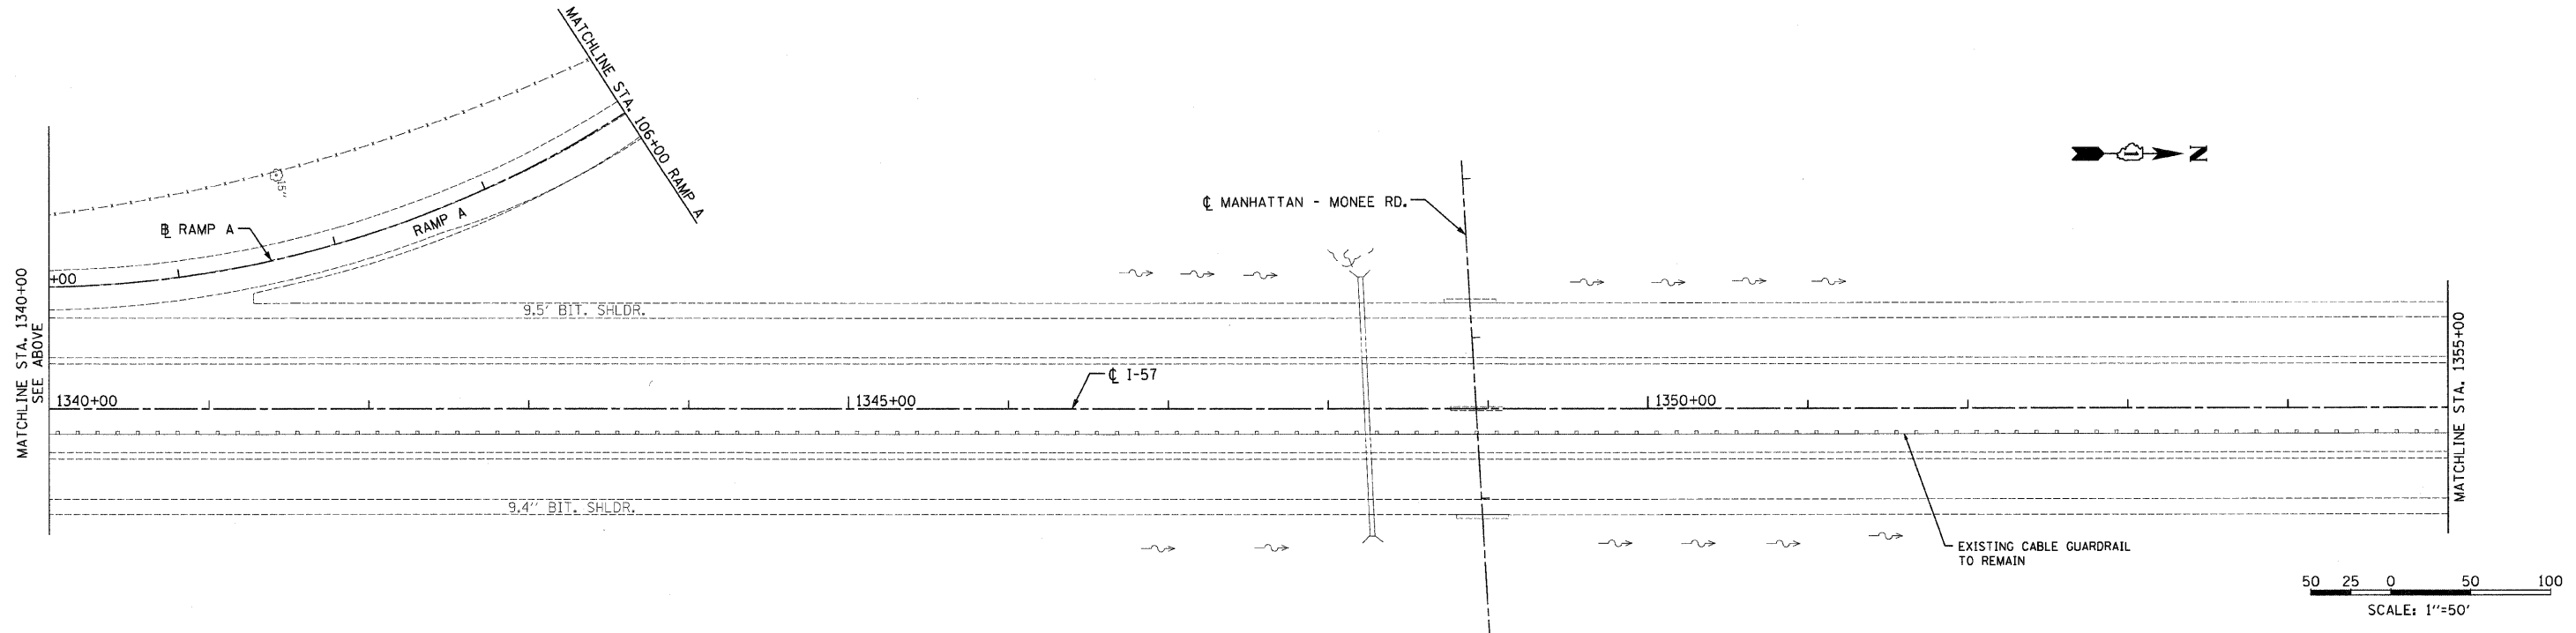

I-57

REVISIONS	
NAME	DATE

ILLINOIS DEPARTMENT OF TRANSPORTATION  
 I-57 AT MANHATTAN - MONEE ROAD  
 EXISTING CONDITIONS  
 I-57  
 STA. 1329+00 TO STA. 1355+00  
 SCALE: VERT. NTS  
 HORIZ. 1"=50'  
 DATE 9/19/2008  
 DRAWN BY BDC, GH  
 CHECKED BY TMW

**Clark Dietz**  
 ENGINEERS  
 DESIGN FIRM REGISTRATION  
 No. 184-000450  
 118 SOUTH CLINTON STREET  
 SUITE 600  
 CHICAGO, IL 60661  
 PHONE : 312.648.9900  
 FAX : 312.648.0204

p:\1022231\pl\ans\sheet\1022231DKPL 0103.dgn  
 8/17/2008