
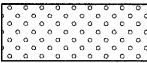
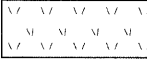
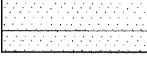



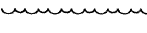
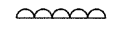
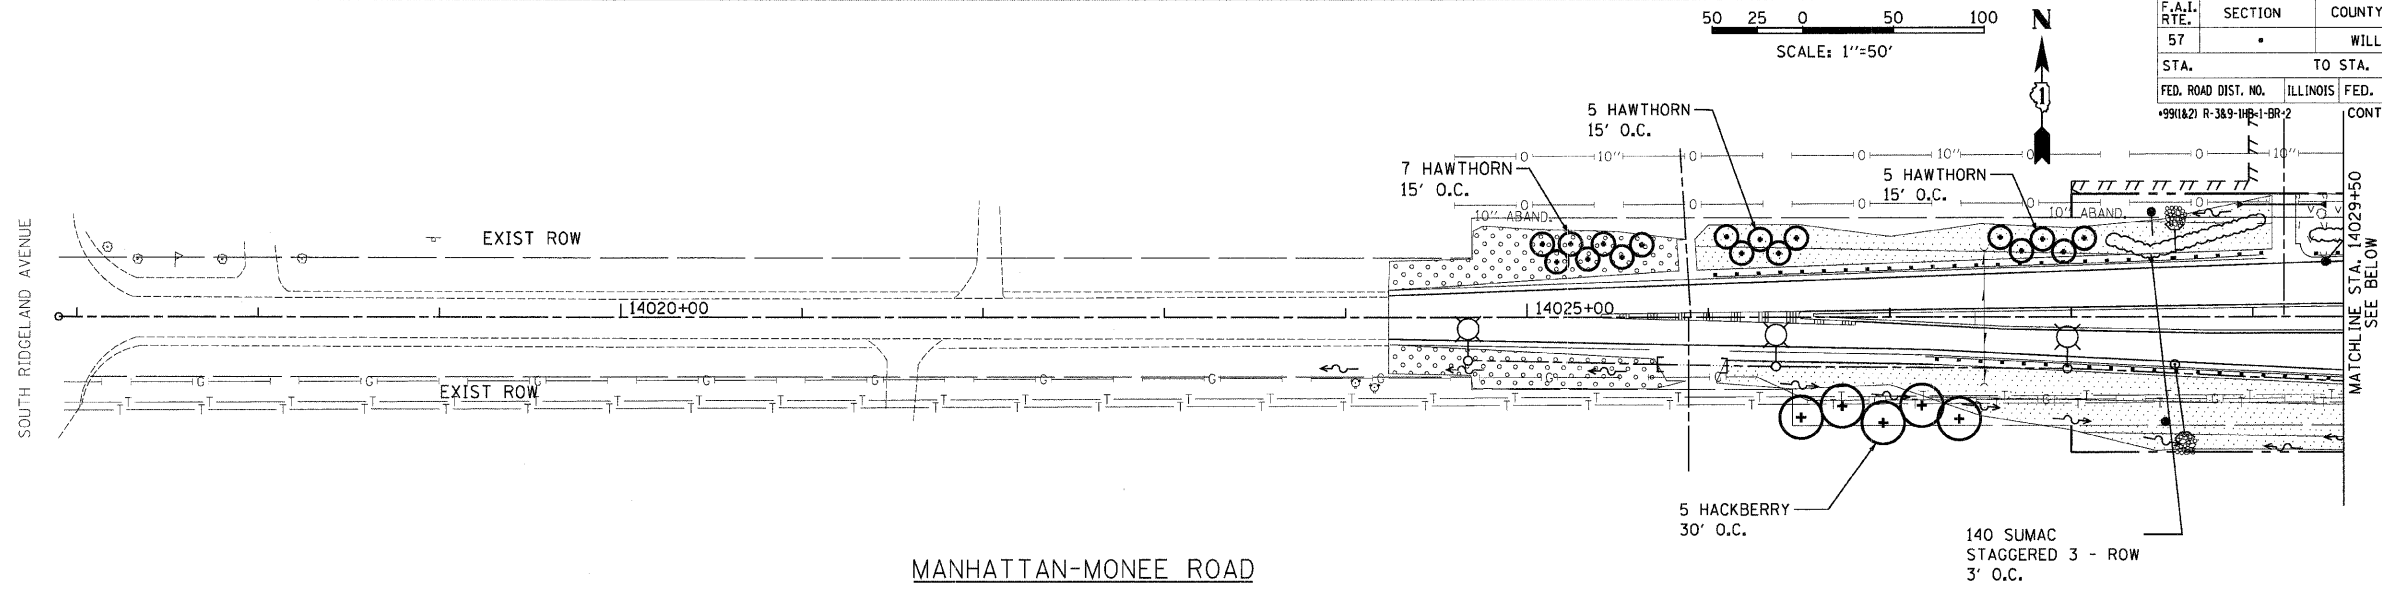
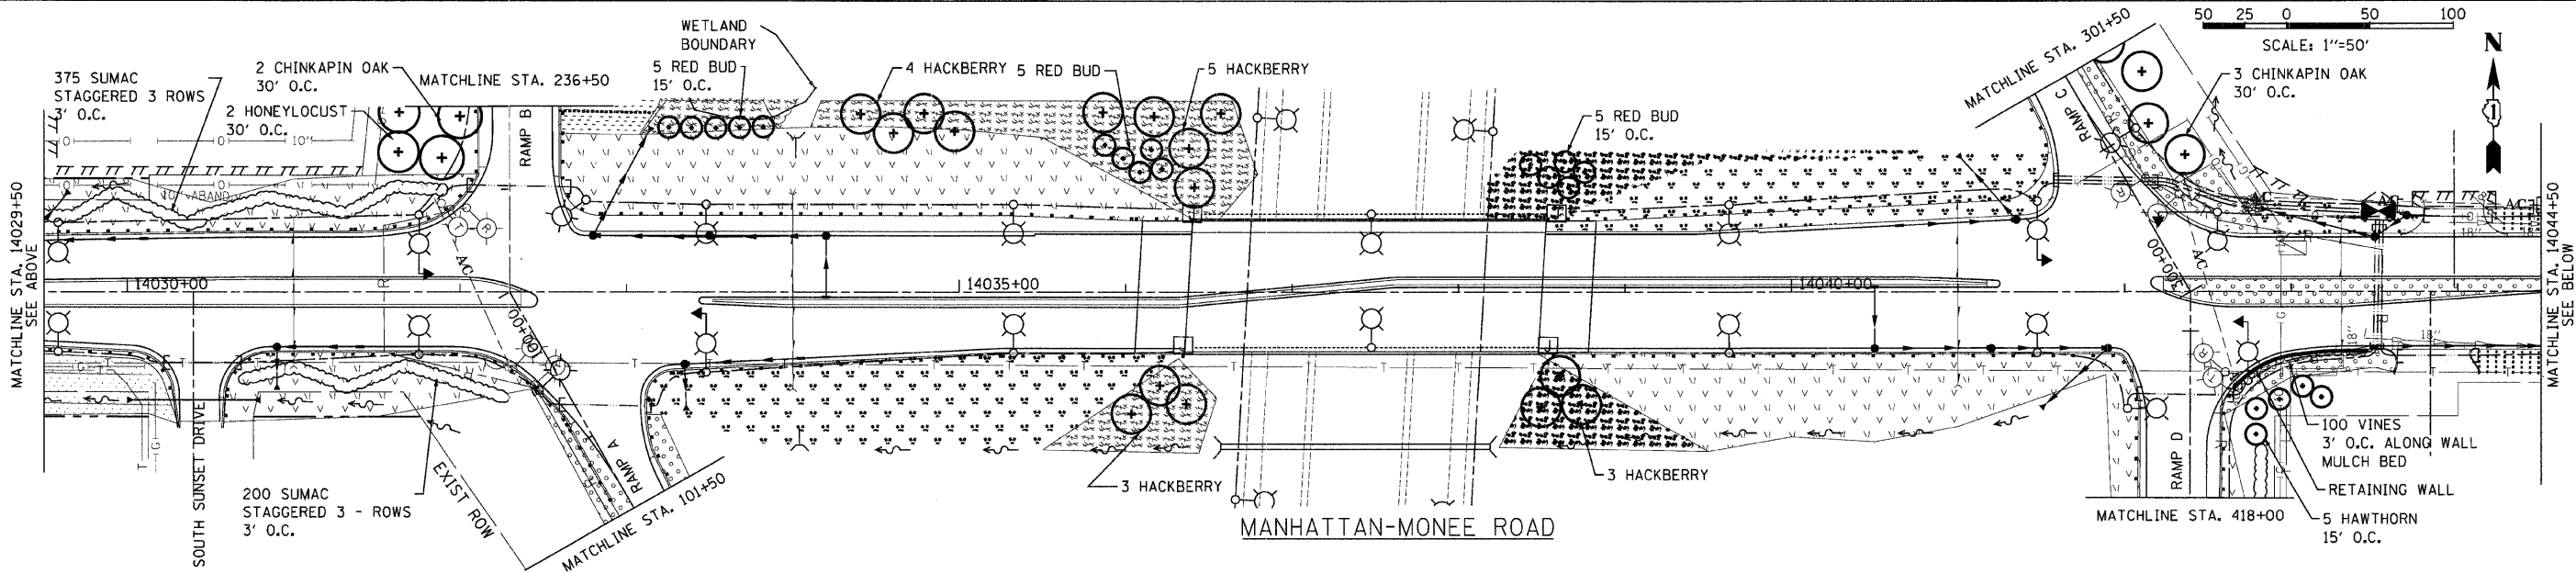


F.A.I. RTE.	SECTION	COUNTY	TOTAL SHEETS	SHEET NO.
57		WILL	303	103
STA.		TO STA.		
FED. ROAD DIST. NO.		ILLINOIS	FED. AID PROJECT	
+991821 R-389-1B-1-BR-2		CONTRACT: 62253		


- LANDSCAPING LEGEND**
-  SEEDING CLASS 2A
EROSION CONTROL BLANKET
 -  SEEDING CLASS 3
EROSION CONTROL BLANKET
 -  SEEDING CLASS 4
COMPOST FURNISH & PLACE
EROSION CONTROL BLANKET
 -  SODDING SALT TOLERANT
 -  SELECTIVE CLEARING
MULCH PLACEMENT*
 -  TREE, SHADE (AS LABELED)
 -  TREE, ORNAMENTAL (AS LABELED)
 -  SHRUBS (AS LABELED)
 -  VINES
- *AS DIRECTED BY THE ENGINEER

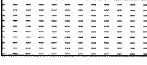

MANHATTAN-MONEE ROAD



MANHATTAN-MONEE ROAD

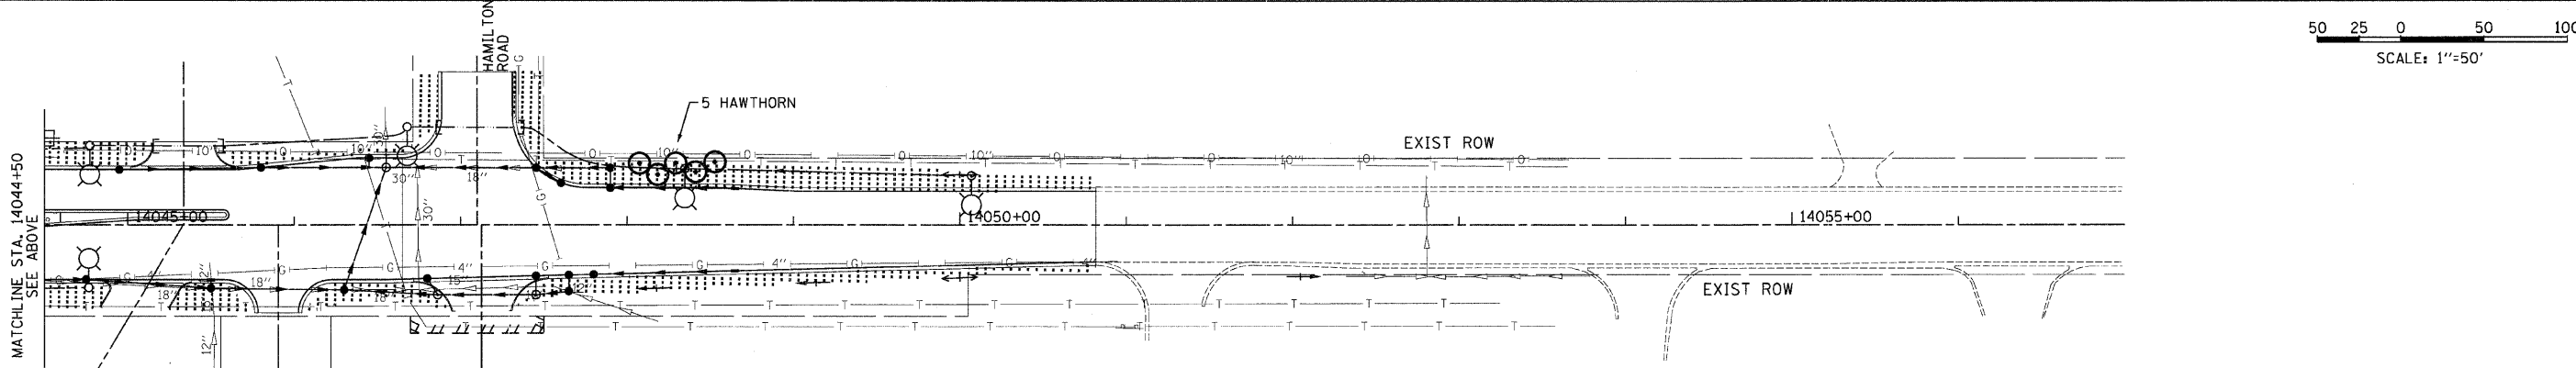

MANHATTAN-MONEE ROAD

REVISIONS	
NAME	DATE

ILLINOIS DEPARTMENT OF TRANSPORTATION
I-57 AT MANHATTAN - MONEE ROAD

LANDSCAPING DETAILS
MANHATTAN - MONEE ROAD

SCALE: VERT. NA
HORIZ. 1"=50'
DATE 9/19/2008

DRAWN BY ML, GH
CHECKED BY TMW

Clark Dietz
ENGINEERS

DESIGN FIRM REGISTRATION
No. 184-009450

118 SOUTH CLINTON STREET
SUITE 800
CHICAGO, IL 60661
PHONE : 312.648.9900
FAX : 312.648.0204

p:\02231\plans\shereva\02231L SPL 0101.dgn
8/17/2008