


**EXISTING LIGHTING REMOVAL PLAN**

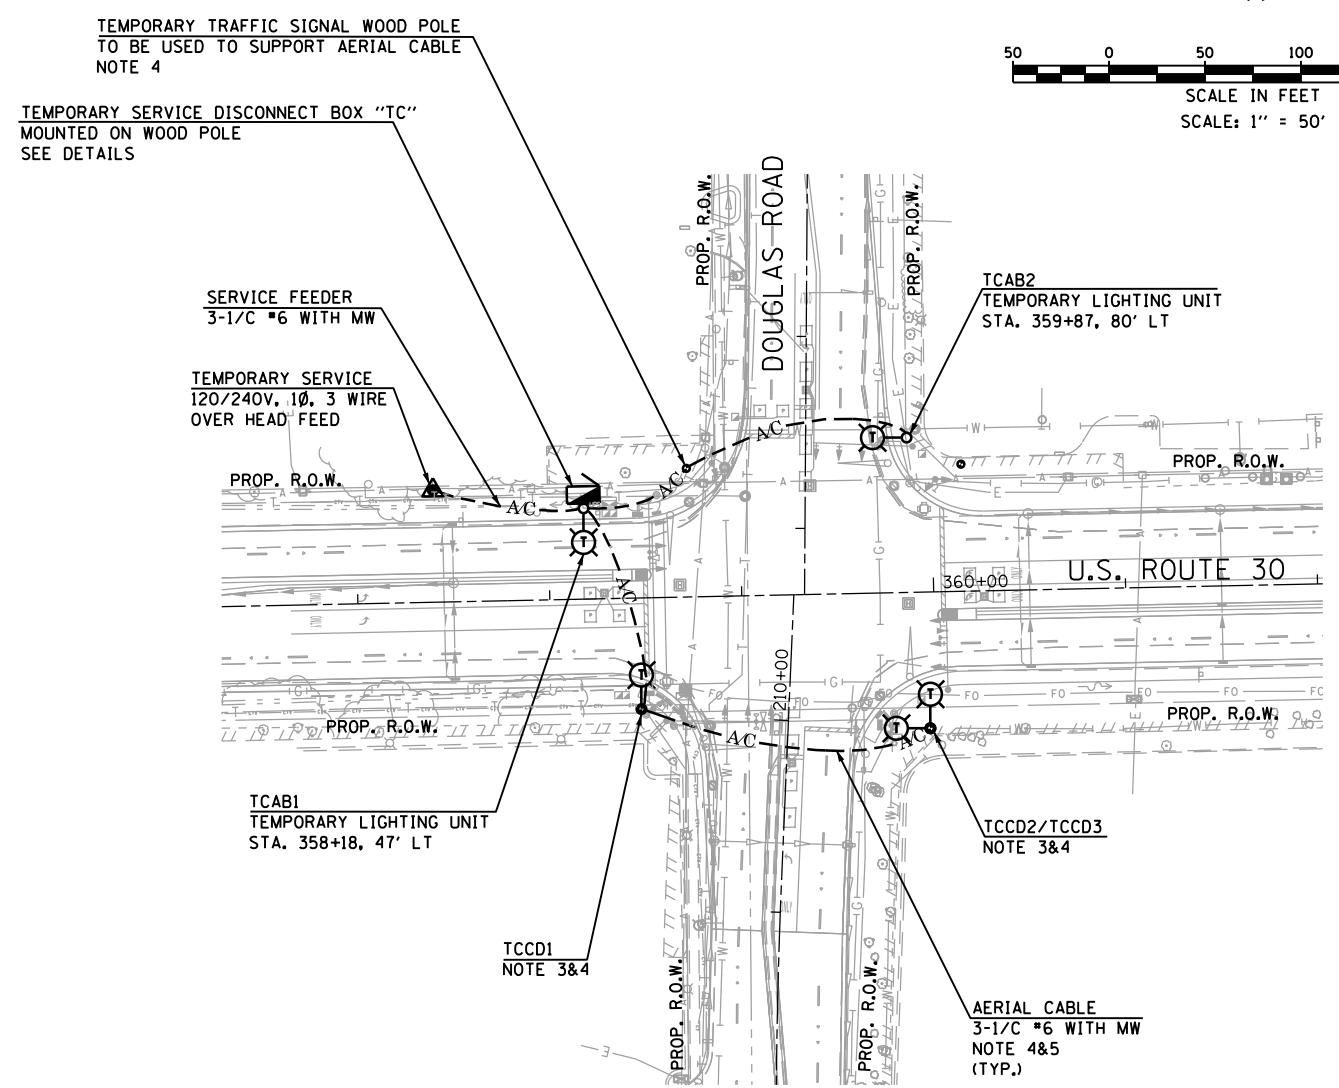

**TEMPORARY LIGHTING REMOVAL PLAN**

**NOTES:**

1. REFER TO TRAFFIC SIGNAL PLANS FOR THE EXISTING TRAFFIC SIGNAL/LIGHTING COMBINATION LIGHT POLE, MAST ARM, AND POLE WIRING REMOVAL AND BREAKDOWN OF FOUNDATION. LUMINAIRE WILL BE REMOVED AS A PART OF PAY ITEM "REMOVAL OF LUMINAIRE".
2. REFER TRAFFIC SIGNAL PLANS FOR THE EXISTING COMBINED TRAFFIC SIGNAL LIGHTING ELECTRIC SERVICE REMOVAL.
3. INSTALL TEMPORARY MAST ARM(S) 15FT AND TEMPORARY 400W HPS TYPE M-C-III COBRAHEAD LUMINAIRE(S) ON TEMPORARY TRAFFIC SIGNAL WOOD POLE AT 45FT MOUNTING HEIGHT.
4. CONTRACTOR IS RESPONSIBLE TO COORDINATE WITH TEMPORARY TRAFFIC SIGNAL INSTALLATION AND REMOVAL. TEMPORARY TRAFFIC SIGNAL WOOD POLES SUPPORTING AERIAL LIGHTING CABLE, LIGHTING MAST ARMS AND LUMINAIRES SHALL NOT BE REMOVED TILL PERMANENT LIGHTING SYSTEM IS PLACED IN APPROVED OPERATION. THIS WORK SHALL BE INCIDENTAL TO ASSOCIATED PAY ITEMS.
5. AERIAL CABLE SHALL BE INSTALLED SUCH THAT THE MINIMUM CLEARANCE FROM GROUND IS NO LESS THAN 20FT AND MINIMUM 10FT AWAY FROM UTILITY OVERHEAD LINES.

J:\264\Draw\CADD\_Sheets\Lighting\16032\_sht-1r.g03.dgn

**SINGH**  
CONSULTING ENGINEERS  
www.singhinc.com

USER NAME = kprejapati	DESIGNED - KGP	REVISED -
	DRAWN - AM	REVISED -
PLOT SCALE = 100.000000' / 1" = 100'	CHECKED - AG	REVISED -
PLOT DATE = 4/25/2012	DATE - 03/02/2012	REVISED -

**STATE OF ILLINOIS  
DEPARTMENT OF TRANSPORTATION**

**U.S. ROUTE 30 AT DOUGLAS ROAD  
EXISTING LIGHTING REMOVAL AND TEMPORARY LIGHTING PLANS**

F.A.P. RTE.	SECTION	COUNTY	TOTAL SHEETS	SHEET NO.
349	11 WRS-3	KENDALL	527	284
<b>CONTRACT NO. 60132</b>				
FED. ROAD DIST. NO. 1 ILLINOIS FED. AID PROJECT				