



PLAN VIEW

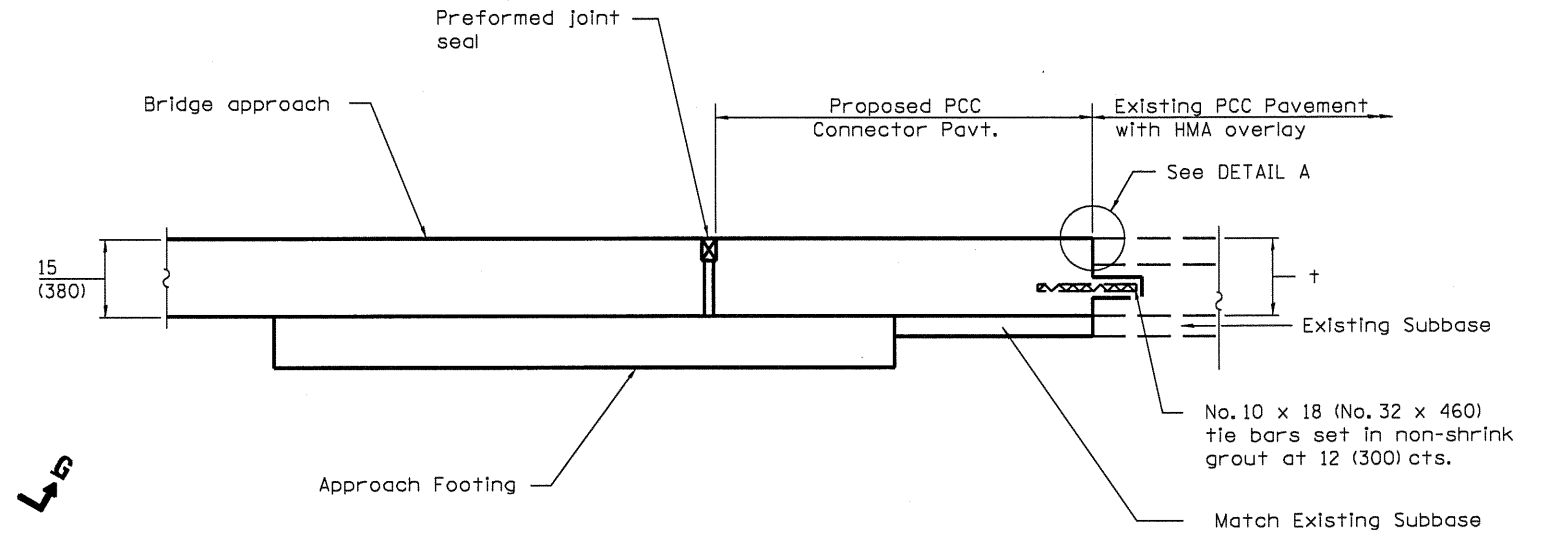

SECTION G-G

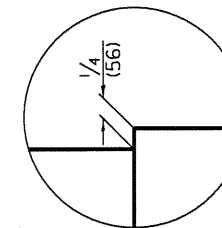

DETAIL A

GENERAL NOTES

THICKNESS- "t" = Thickness of Pavement plus overlay

See Standard 421001 for reinforcement details not shown.

See structural plans for additional details of the approach pavement.

See plans for details of bridge approach, approach footing and preformed joint seal.

All dimensions are in inches unless otherwise shown.

Reinforcement and tie bars will not be paid for separately, but shall be included in the cost of Bridge Approach Pavement Connector (PCC).

Reinforcement bars shall be epoxy coated.

FILE NAME =	USER NAME = laughlinr1	DESIGNED -	REVISED -
ai\pw\work\pvidot\laughlinr1\d0220892\d672c70-shr-pccconect.dgn		DRAWN -	REVISED -
		CHECKED -	REVISED -
		DATE -	REVISED -

**STATE OF ILLINOIS
DEPARTMENT OF TRANSPORTATION**

**BRIDGE APPROACH PAVEMENT
CONNECTOR (PCC) DETAIL**

SCALE:	SHEET NO. OF SHEETS	STA. TO STA.	F.A.I. RTE.	SECTION	COUNTY	TOTAL SHEETS	SHEET NO.
			72	04-3HB-5JBR	SANGAMON	84	79A
							CONTRACT NO. 72C70
ILLINOIS FED. AID PROJECT							