


PLAN	DATE
BY	
NO. 1	
NO. 2	
NO. 3	
NO. 4	
NO. 5	
NO. 6	
NO. 7	
NO. 8	
NO. 9	
NO. 10	

PROFILE	DATE
BY	
NO. 1	
NO. 2	
NO. 3	
NO. 4	
NO. 5	
NO. 6	
NO. 7	
NO. 8	
NO. 9	
NO. 10	

SEE UTILITY PLANS FOR FIRST STREET AND PARK AVENUE PAVEMENT MARKING.

BUTT-JOINT REMOVAL AREA

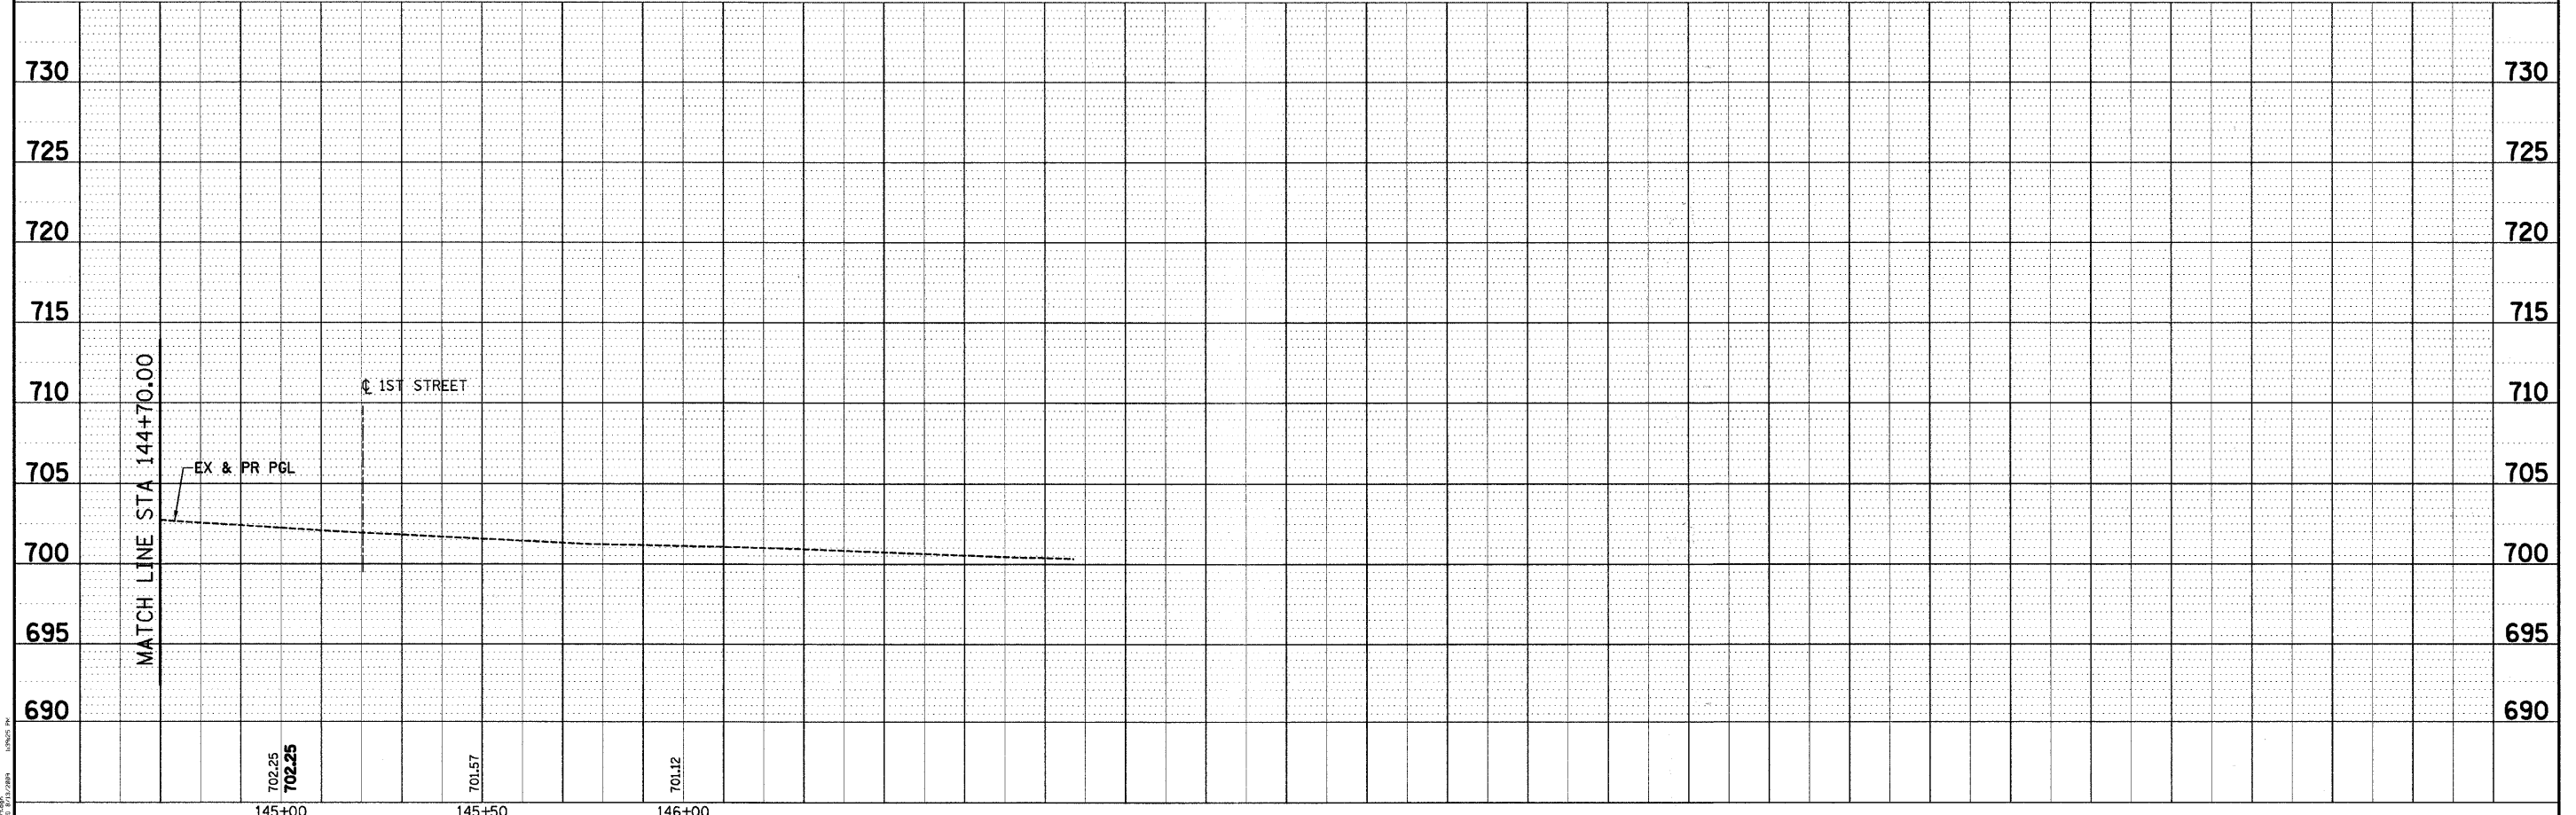

<p>SEC Group, Inc. Engineering Planning Architecture 1111 North Dearborn Street, Suite 100 Chicago, IL 60610 www.secgroup.com</p>	USER NAME = sjohnson PLOT SCALE = 1"=20' PLOT DATE = 8/13/2009	DESIGNED - DRAWN - SVJ CHECKED - GT DATE - 8/13/09	REVISED - REVISED - REVISED - REVISED -	VILLAGE OF HINSDALE DUPAGE COUNTY, ILLINOIS GARFIELD STREET, FIRST STREET, & PARK AVENUE	GARFIELD STREET ROADWAY PLAN AND PROFILE	F.A.U. RTE. 2678 SECTION NO. 08-00086-00-RS COUNTY DUPAGE TOTAL SHEETS 65 SHEET NO. 16 CONTRACT NO. 632979	SCALE: 1"=20' SHEET NO. 16 OF 65 SHEETS STA. 144+70.00 TO STA. 146+00.00 FED. ROAD DIST. NO. ILLINOIS FED. AID PROJECT
---	--	---	--	---	--	---	---