



PLAN - WITH SKEW

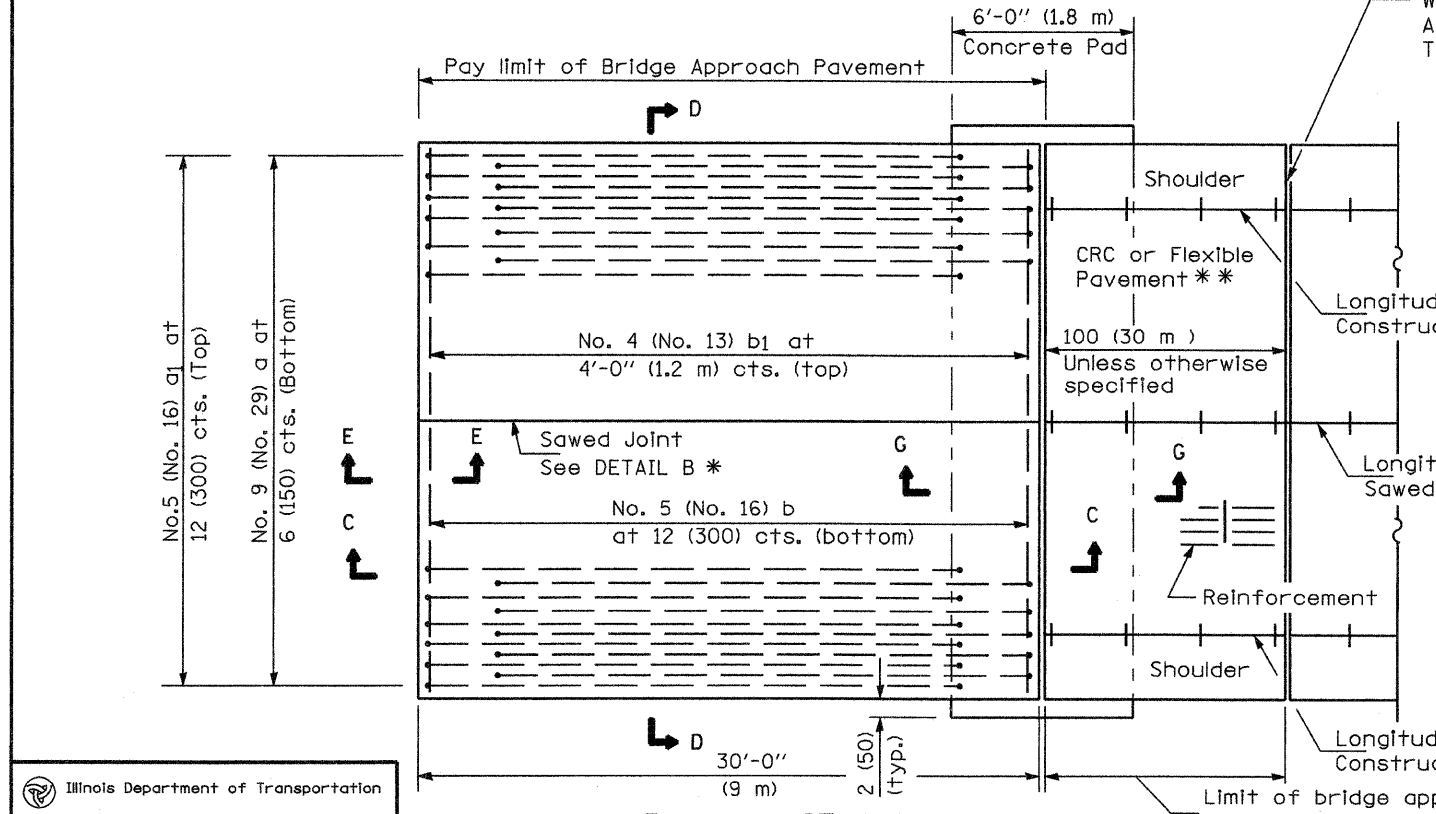

PLAN - WITHOUT SKEW


NEW CONSTRUCTION

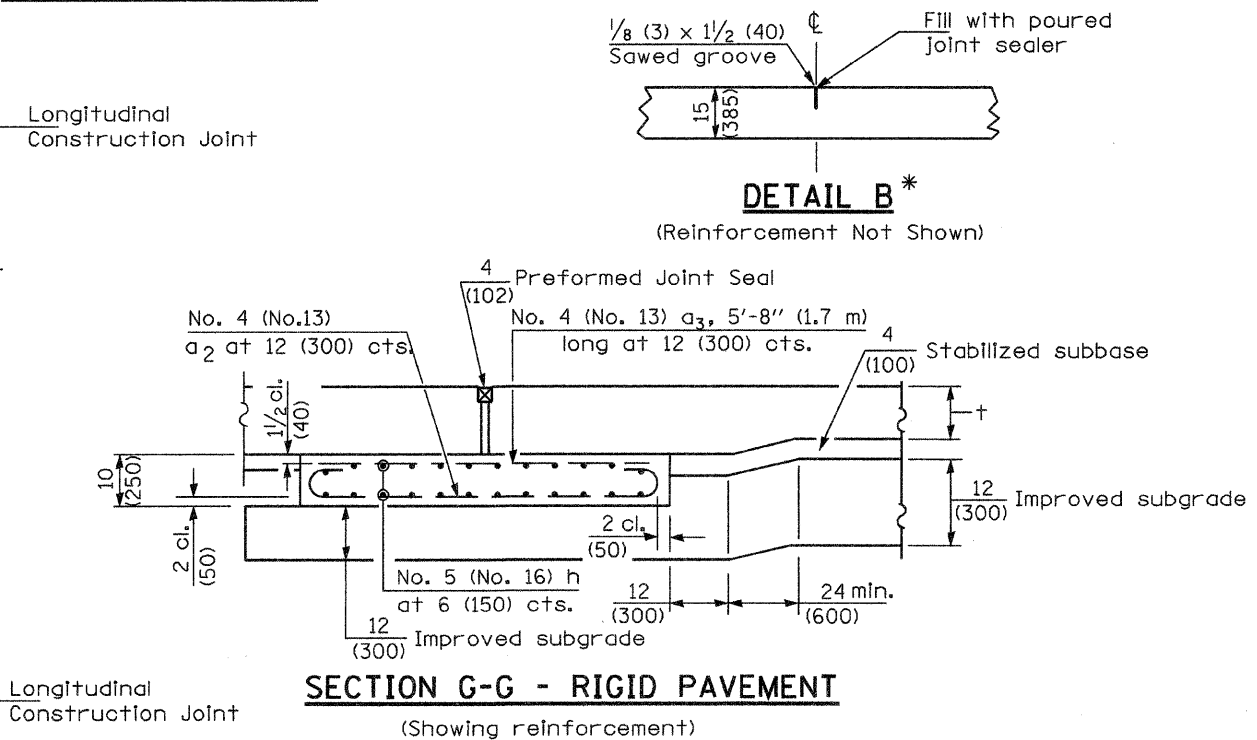

SECTION G-G - RIGID PAVEMENT

(Showing reinforcement)

Rigid Pavement only:
Wide Flange Beam Terminal Joint (See DETAIL AT BEAM - Standard 421101 or 421106) or 2 (50) Trans. Exp. Joint as detailed on Standard 420001.

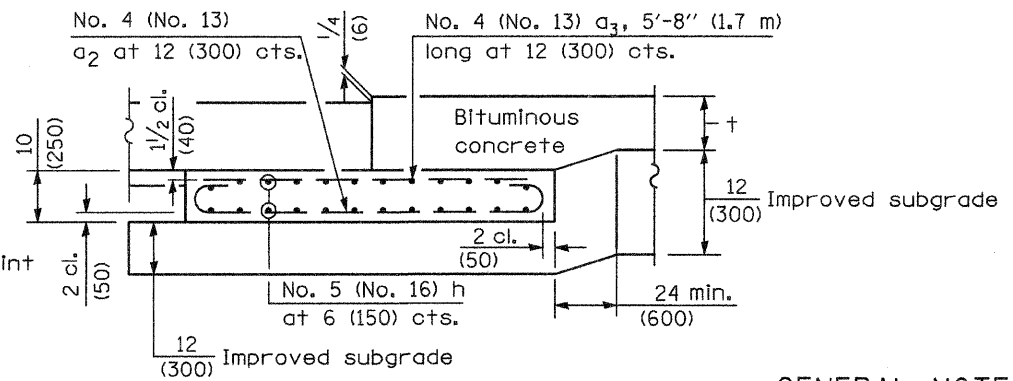

SECTION G-G - FLEXIBLE PAVEMENT

(Showing reinforcement)

GENERAL NOTES

THICKNESS--"t"=Thickness of Pavement.
See Standard 421001 for reinforcement details not shown.
See Standard 420001 for joint details not shown.
All dimensions are in inches (millimeters) unless otherwise shown.

Illinois Department of Transportation

APPROVED January 1, 2008
Walsh E. Anderson
ENGINEER OF BRIDGES AND STRUCTURES

APPROVED January 1, 2008
Ken S. Han
ENGINEER OF DESIGN AND ENVIRONMENT

ISSUED 1-4-08

* Saw ∇ or lane edge if poured two or more lane widths at a time.
** Omit Reinforcement, tie bars and Long. sawed Jt. for Flexible Pavement.

DATE	REVISIONS	BRIDGE APPROACH PAVEMENT				
1-1-08	Switched units to English (metric). Moved rebar epoxy coat note to Standard Spec.	(Sheet 1 of 4)				
1-1-04	Rev. size of Trans. Exp. Jt. and soft converted metric reinf.					
		F.A.P. R.T.E. 561	SECTION 31-1BR-1 & 31-1BR-2	COUNTY LEE	TOTAL SHEETS 92	SHEET NO. 80
		CONTRACT NO. 64805				