




PIPE CULVERT END SECTION
EROSION CONTROL TREATMENT
DETAIL 1

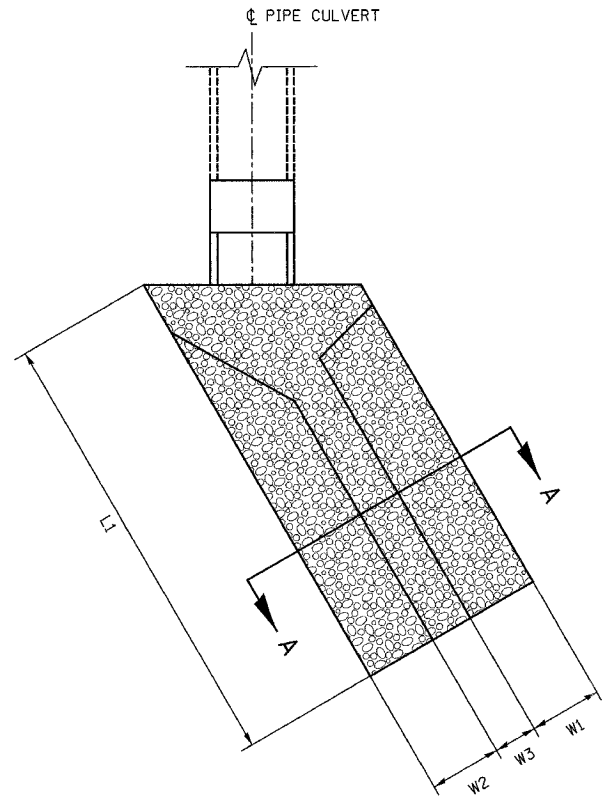


SINGLE BOX CULVERT END SECTION
EROSION CONTROL TREATMENT
DETAIL 2

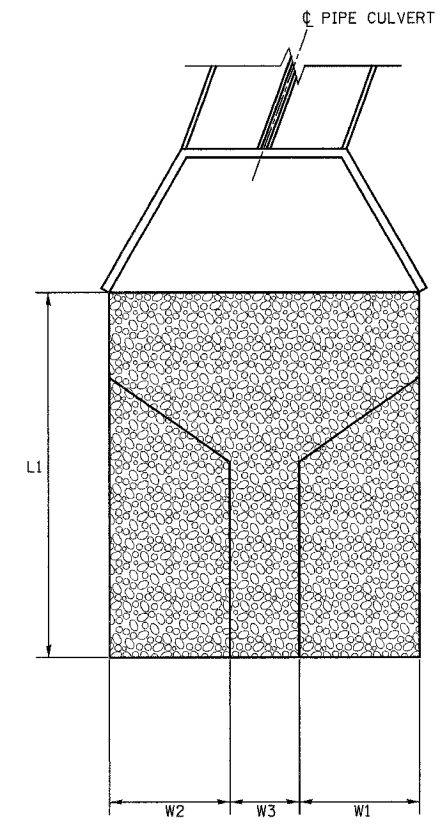

OUTLET LINING
EROSION CONTROL TREATMENT
DETAIL 3

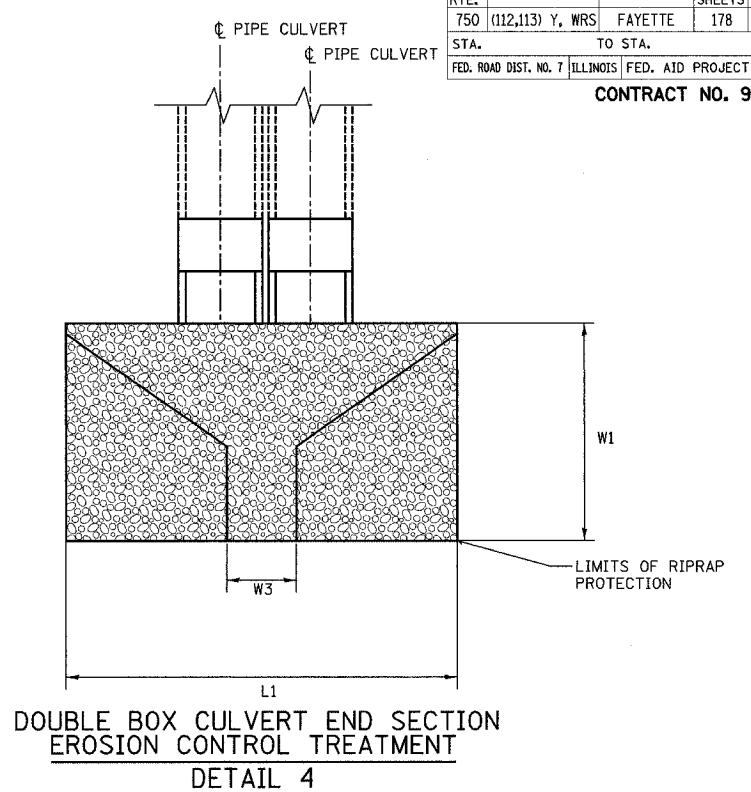

DOUBLE BOX CULVERT END SECTION
EROSION CONTROL TREATMENT
DETAIL 4

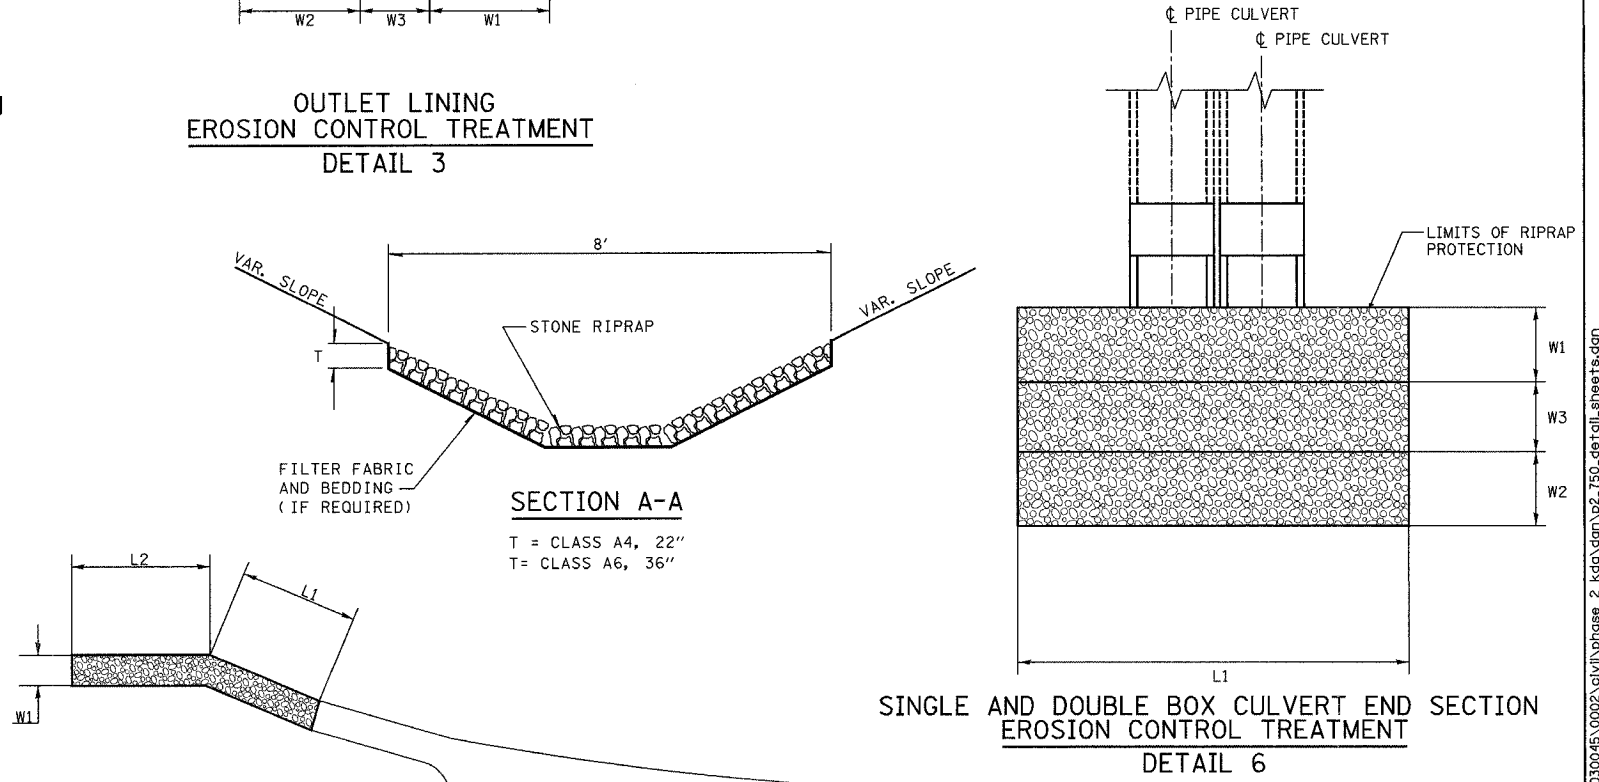

GUTTER OUTLET LINING
EROSION CONTROL TREATMENT
DETAIL 5

SINGLE AND DOUBLE BOX CULVERT END SECTION
EROSION CONTROL TREATMENT
DETAIL 6

RIRAP SQ. YD.													
STRUCTURE NO.	STATION	TO	STATION	SIDE	STONE RIPRAP CLASS A4 SQ. YD.	STONE RIPRAP CLASS A6 SQ. YD.	FILTER FABRIC FOR USE W/ RIPRAP SQ. YD.	W1 FOOT	W2 FOOT	W3 FOOT	L1 FOOT	L2 FOOT	DESCRIPTION
5	130+11.16		130+11.16	RT.	34			14		2	21		DETAIL 4
6	143+97.74		143+93.79	RT.	24			15		2	14		DETAIL 4
7	161+65.05		161+86.77	LT.	29			12		2	22		DETAIL 6
8	202+67.25		202+83.30	LT.	19				4	6	16		DETAIL 6
9	212+77.00		212+85.00	LT.	9			3	3	2	10		DETAIL 2
10	237+84.10		238+11.65	RT.	16			3	3	2	32.6		DETAIL 2
11	256+49.52		256+46.20	RT.	26			3	3	2	30		DETAIL 2
	283+11.00		284+50.00	RT.	61			2				91	DETAIL 5
	283+50.00		285+98.00	LT.	107			2				149	DETAIL 5
12	299+20.86		299+14.97	LT.		19		8		2	24		DETAIL 3
13	314+34.02		314+29.39	RT.	24			3	3	2	28		DETAIL 2
14	324+64.61		324+55.85	LT.	32			3	3	2	37		DETAIL 2
15	326+23.86		325+92.90	LT.	27			3	3	2	41		DETAIL 3
16	356+53.21		356+56.67	RT.	8			3	3	2	10		DETAIL 2
17	369+62.08		369+80.19	RT.	16			3	3	2	18		DETAIL 6
18	388+29.63		388+43.02	RT.	32			3	3	2	36		DETAIL 2
	389+50.00		390+46.00	RT.	46			4			46	58	DETAIL 5
	390+50.00		391+46.00	LT.	44			4			46	52	DETAIL 5
	400+69.21		401+07.44	RT.	27			4			37	7	DETAIL 5
19	401+28.50		401+28.30	RT.	34			6	6	2	18		DETAIL 2
20	*OMITTED*		*OMITTED*										
21	418+59.36		418+56.73	LT.	16			13		2	12		DETAIL 3
22	424+10.34		424+16.19	LT.	11			3	3	2	13		DETAIL 2
23	427+95.32		428+01.71	LT.	19			12		2	30		DETAIL 3
24	428+22.11		428+08.92	LT.	11			3	3	2	12		DETAIL 2
25	429+80.92		429+72.68	LT.	20			11		2	25		DETAIL 3
TOTALS					692	19	711						

REVISIONS	
NAME	DATE
Kdg	3/02/05

ILLINOIS DEPARTMENT OF TRANSPORTATION

RIPRAP DETAILS

F.A.P. 750 (IL. RTE. 185)
SECTION 112,113 - FAYETTE CO.

SCALE: _____ DRAWN BY: CRO
DATE: JULY 22, 2005 CHECKED BY: RCY

DATE: _____ BY: _____

PLAN: _____

NO. _____

DATE: _____ BY: _____

PLAN: _____

NO. _____

DATE: _____ BY: _____

PLAN: _____

NO. _____

DATE: _____ BY: _____

PLAN: _____

NO. _____

J:\2003\030045\0002\civil\phase 2\kdg\vgm\p2_750_detail.sheets.dgn 9:05:36 AM 8/2/2005